



BUCKINGHAM TOWNHOME
COMMUNITY
BUILDINGS A,E & F

GENERAL NOTES

1. ALL DRAWINGS ARE THE PROPERTY OF KRN RESIDENTIAL DESIGN. REPRODUCTION RIGHTS HAVE BEEN PROVIDED TO THE CLIENT FOR THE PURPOSE OF A SINGLE BUILDING CONSTRUCTION. NO OTHER INDIVIDUAL MAY REPRODUCE THESE DOCUMENTS WITHOUT THE WRITTEN CONSENT OF KRN RESIDENTIAL DESIGN. ALL REPRODUCTIONS MUST BEAR THE NAME OF KRN RESIDENTIAL DESIGN.
2. ALL DIMENSIONS ARE IN METRIC MEASUREMENT UNLESS OTHERWISE SHOWN.
3. THIS DRAWING SHALL NOT BE SCALED. FOLLOW GIVEN DIMENSIONS ONLY.
4. ALL CROSS REFERENCES ARE TO KRN RESIDENTIAL DESIGN DRAWINGS ONLY UNLESS NOTED OTHERWISE.
5. DIMENSIONS ARE TO CENTERLINE OF INTERIOR WALLS, FACE OF EXTERIOR WALL OR CENTER OF STRUCTURE, UNLESS OTHERWISE NOTED.
6. VERIFY ALL DIMENSIONS & SUITABILITY OF EXISTING CONDITIONS PRIOR TO COMMENCING WORK. CONFIRM ALL DRAWING DETAILS AND DIMENSIONS. REPORT ANY DISCREPANCIES TO KRN RESIDENTIAL DESIGN PRIOR TO ANY WORK PROCEEDING FOR THEIR CLARIFICATION AND INSTRUCTIONS.
7. ALL SHOP DRAWINGS TO BE ACQUIRED FOR ROOF TRUSSES, FLOOR TRUSSES, ETC. BEFORE COMMENCING CONSTRUCTION.
8. WINDOW SIZES ARE GIVEN IN METRIC (mm) BY WIDTH AND HEIGHT. ACTUAL SIZES MAY VARY. CONFIRM SIZES WITH CLIENT. ACTUAL R.O.S TO BE PROVIDED BY MANUFACTURER.
9. DOOR SIZES REFER TO O.S.M. AND GIVEN IN PLAN BY WIDTH. ALL DOOR HEIGHTS ASSUMED TO BE 2032mm (6'-8") UNLESS NOTED OTHERWISE. ACTUAL SIZES TO BE CONFIRMED WITH CLIENT. ACTUAL R.O.S TO BE PROVIDED BY MANUFACTURER.
10. ALL UNTELS TO BE MIN. 2-2x10 OVER ALL OPENINGS IN LOAD-BEARING WALLS UNLESS NOTED OTHERWISE.
11. APPLICATION OF WOOD PRESERVATIVE REQUIRED AT EXTREMITIES OF BEAMS SUPPORTED ON MASONRY WALLS.
12. MINIMUM FOUNDATION DEPTH BELOW FINISHED GROUND LEVEL IS 1500mm (5'-0")
13. ALL INTERIOR AND EXTERIOR FINISH MATERIALS TO BE CONFIRMED WITH CLIENT.
14. ALL FRAMING LUMBER USED SHALL BE S.P.F. #2 OR BTR. UNLESS NOTED OTHERWISE.
15. ALL VOID FORM MATERIAL BEING USED IN THIS CONSTRUCTION TO BE OF A BIODEGRADABLE MATERIAL.
16. BATT INSULATION MAY BE SUBSTITUTED WITH AN APPROVED SPRAY FOAM INSULATION OF EQUAL OR GREATER R-VALUE. TO BE INSTALLED BY A LICENSED SPRAY FOAM COMPANY.
17. MECHANICAL, ELECTRICAL AND PLUMBING AS PER CONTRACTOR (APPROX. LAYOUT PROVIDED AS PER PLAN).
18. AS A PRECAUTION, A FIREPROOF LINER SHOULD BE INSTALLED BETWEEN FIREBOX OF PREFABRICATED FIREPLACE AND COMBUSTIBLE MATERIALS.
19. CERTAIN DIMENSIONS MAY VARY ACCORDING TO THE MATERIAL USED AND / OR THE CONTRACTOR'S BUILDING METHODS. IF VARIATIONS EXIST BETWEEN THE BUILDING SITE AND PLANS, THE CONTRACTOR MUST ADVISE KRN RESIDENTIAL DESIGN AS SOON AS POSSIBLE.
20. REQUIRED APPROVALS AND PERMITS TO BE OBTAINED FROM THE AUTHORITIES HAVING JURISDICTION PRIOR TO PROCEEDING WITH ANY CONSTRUCTION.
21. ALL CONSTRUCTION SHALL BE IN ACCORDANCE WITH THE NATIONAL BUILDING CODE OF CANADA (CURRENT EDITION) AND ALL OTHER AUTHORITIES HAVING JURISDICTION.
22. KRN RESIDENTIAL DESIGN DOES NOT ASSUME LIABILITY FOR ANY ERRORS AND/OR OMISSIONS ON THESE PLANS, NOR THE CONSTRUCTION METHODS BEING USED BY YOUR BUILDER AND/OR CONTRACTOR(S).

ELEVATION NOTES (AS SPECIFIED)

- GENERAL -

1. FINISH GRADE ELEVATIONS AS PER DEVELOPER / SURVEYOR'S REQUIREMENTS .

2. BASEMENT WINDOWS BELOW GRADE WILL BE PROTECTED BY GALVANIZED STEEL WINDOWS WELLS, AND A GRAVEL-FILLED 4" DRAIN, CONNECTED TO PERIMETER DRAIN AND INSTALLED ACCORDING TO THIS PLAN.

3. DOWNSPOUTS TO BE DETERMINED ON SITE.

4. MATERIAL COLOUR SELECTION AS PER OWNER / CONTRACTOR.

5. FLASHING AS PER CODE.

6. SOFFITS, FASCIA, EAVESTROUGHS & DOWNSPOUTS TO BE PREFINISHED METAL. WHERE ROOF SOFFITS PROJECT TO LESS THAN 1.2 METERS FROM THE PROPERTY LINE, THE CENTER LINE OF A LANE OR PUBLIC THOROUGHFARE OR AN IMAGINARY LINE BETWEEN TWO BUILDINGS OR FIRE COMPARTMENTS ON THE SAME PROPERTY THEY SHALL BE PROTECTED BY UNVENTED ALUMINUM CONFORMING TO CAN/CGSB-93.2-M, "PREFINISHED ALUMINUM SIDING, SOFFITS, AND FASCIA, FOR RESIDENTIAL USE."

7. CONTRACTOR TO ENSURE THE UNOBSTRUCTED VENT AREA TO BE A MINIMUM OF 1/300 OF THE INSULATED CEILING AREA FOR ROOFS WITH A SLOPE GREATER THEN 1 IN 6 AND MINIMUM OF 1/150 OF THE INSULATED CEILING AREA FOR ROOF WITH A SLOPE OF 1 IN 6 OR LESS. VENTS MAY BE ROOF TYPE, EAVE TYPE, GABLE-END TYPE, OR IN COMBINATION. THEY SHALL BE DISTRIBUTED UNIFORMLY ON OPPOSITE SIDES OF THE BUILDING, WITH A MINIMUM OF 25% OF THE REQUIRED OPENING LOCATED AT THE TOP OF THE SPACE AND A MINIMUM OF 25% OF THE REQUIRED OPENING LOCATED AT THE BOTTOM OF THE SPACE. ALL VENTS TO COMPLY WITH CAN3-A93-M "NATIONAL AIRFLOW VENTILATORS FOR BUILDINGS"

8. GLASS THERMAL SPECS AS PER OWNER / CONTRACTOR.
- STUCCO / CULTURED STONE -

1. HOUSE WRAP / BUILDING PAPER BEHIND ALL BUILD OUTS.

2. DIAMOND MESH @ ALL CORNERS.
- BRICK / STONE -

1. 1" AIRSPACE BEHIND BRICK.

2. WEeping HOLES @ BOTTOM COURSES.
- DECK / WOOD VERANDA -

1. PRESSURE TREATED LUMBER AND / OR COMPOSITE LUMBER DECKING TO BE USED.

ABBREVIATION LIST

A. BOLTS	ANCHOR BOLTS	lg	LONG
APPROX.	APPROXIMATELY	MANUF.	MANUFACTURER
ALUM.	ALUMINUM	MECH	MECHANICAL
BOT	BOTTOM	MIN	MINIMUM
B.U.C	BUILT-UP COLUMN	NTS	NOT TO SCALE
BD	BOARD	O.C.	ON CENTER
BM	BEAM	O.C.VERT.	ON CENTER VERTICALLY
CABS	CABINETS	O.H.	OVER HEAD
C/W	COMPLETE WITH	O.S.B	ORIENTED STRAND BOARD
CONC.	CONCRETE	O.W.WJ.	OPEN WEBBED WOOD JOIST
CONT.	CONTINUOUS	PERF	PERFERATED
D	DRYER	R	RISER
D.FIR	DOUGLAS FIR	R.O.	ROUGH OPENING
DIA / Ø	DIAMETER	REINF.	REINFORCED
DN	DOWN	STD	STANDARD
D/W	DISHWASHER	T&G	TONGUE & GROOVED
EA	EACH	T/O	TOP OF
EPDM	ETHYLENE PROPYLENE DIENE MONOMER	TR	TREAD
FD	FLOOR DRAIN	U/S	UNDERSIDE OF
FDN	FOUNDATION	V.B.	VAPOUR BARRIER
F.G.L.	FINISHED GRADE LEVEL	W	WASHER
FIN	FINISH(ED)	W/	WITH
FLR	FLOOR	W/D	WASHER/DRYER
FURN	FURNACE		
HORIZ.	HORIZONTAL		
HT	HEIGHT		
INSUL	INSULATION		
L.B.W	LOAD BEARING WALL		



KRN
RESIDENTIAL
DESIGN LTD.


Argyle
DEVELOPMENTS INC.

PROJECT
BUCKINGHAM
TOWNHOME
COMMUNITY
PARCEL J2
BLDG A,E,F
Regina, Saskatchewan

DRAWING
COVER SHEET,
GENERAL #
ELEVATION NOTES

DESIGN • KMO
DRAWN • KMO
DATE • JUNE 22, 2021
PROJECT • 201125

SHEET NO. • REVISION
A1.0

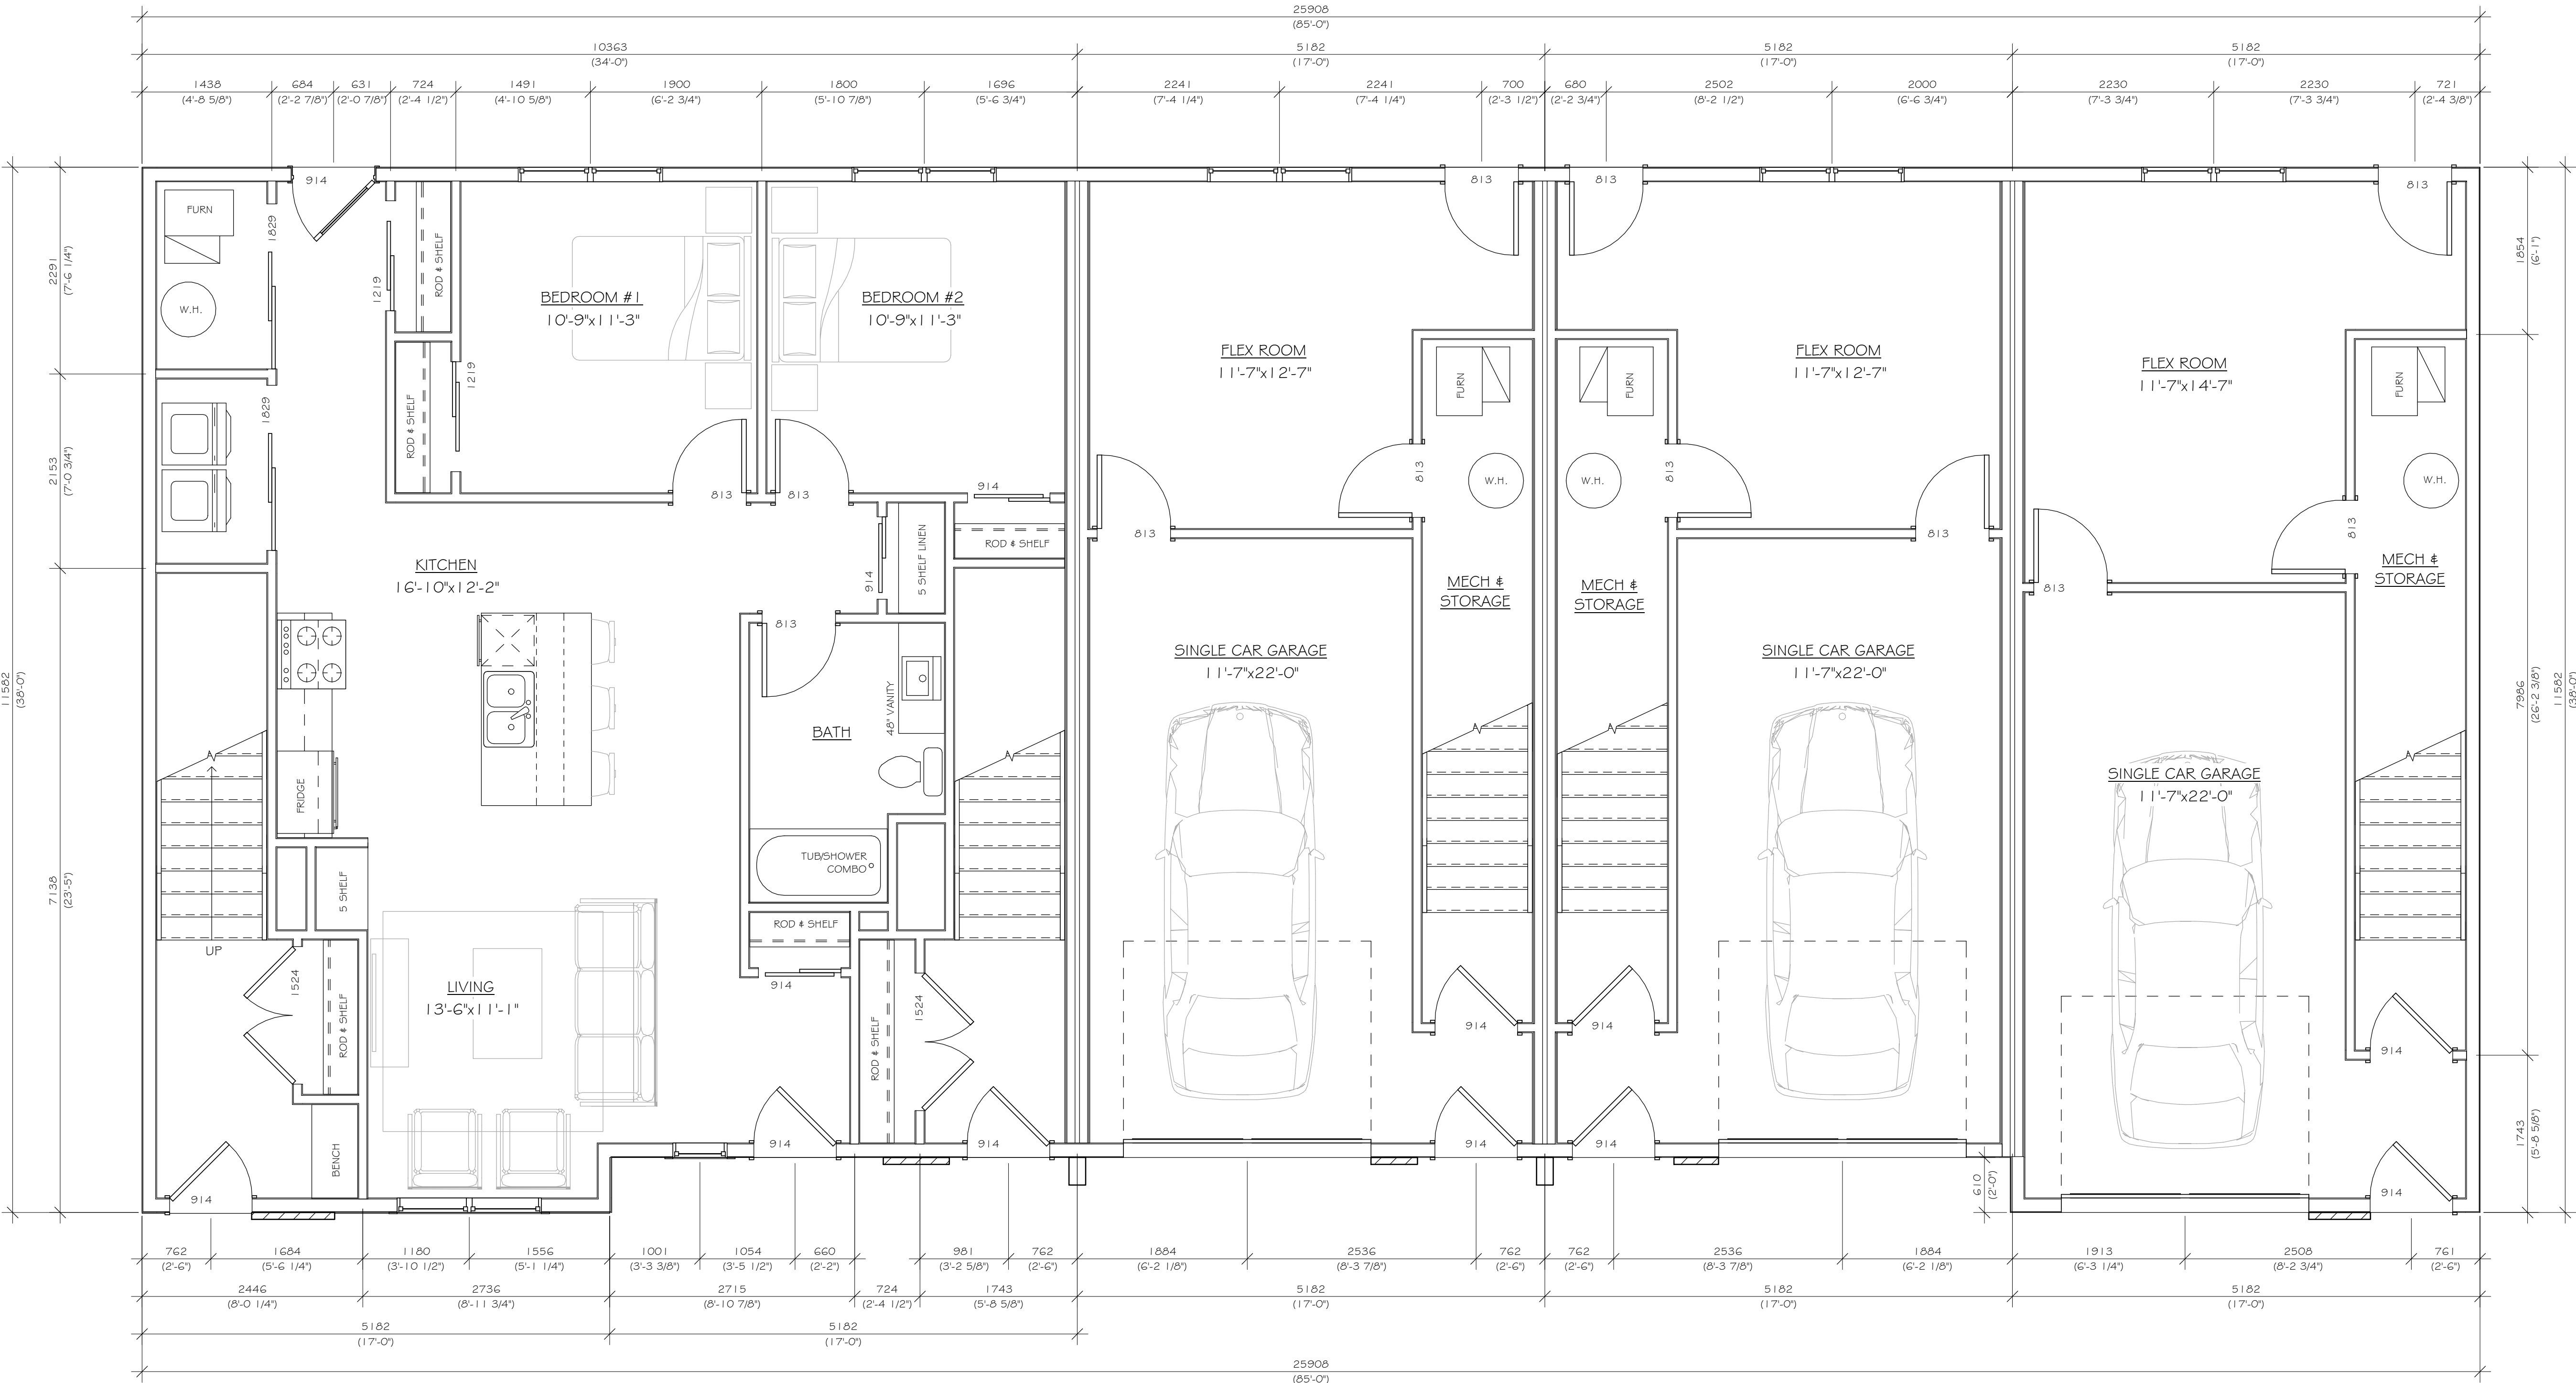


1
A2.1 A2.1
MAIN FLOOR PLAN
1 : 40

AREA - ACCESSIBLE UNIT		
MAIN FLOOR	88.91m ²	957ft ²
TOTAL UNIT SQUARE FOOTAGE = 957ft ²		

AREA - 3 BEDROOM		
MAIN FLOOR	17.83m ²	192ft ²
SECOND FLOOR	46.45m ²	500ft ²
THIRD FLOOR	52.30m ²	563ft ²
GARAGE	27.96m ²	301ft ²
COVERED DECK	4.18m ²	45ft ²
TOTAL UNIT SQUARE FOOTAGE = 1,255ft ²		

AREA - 3 BEDROOM		
MAIN FLOOR	20.16m ²	217ft ²
SECOND FLOOR	48.22m ²	519ft ²
THIRD FLOOR	54.63m ²	588ft ²
GARAGE	28.52m ²	307ft ²
COVERED DECK	5.85m ²	63ft ²
TOTAL UNIT SQUARE FOOTAGE = 1,324ft ²		

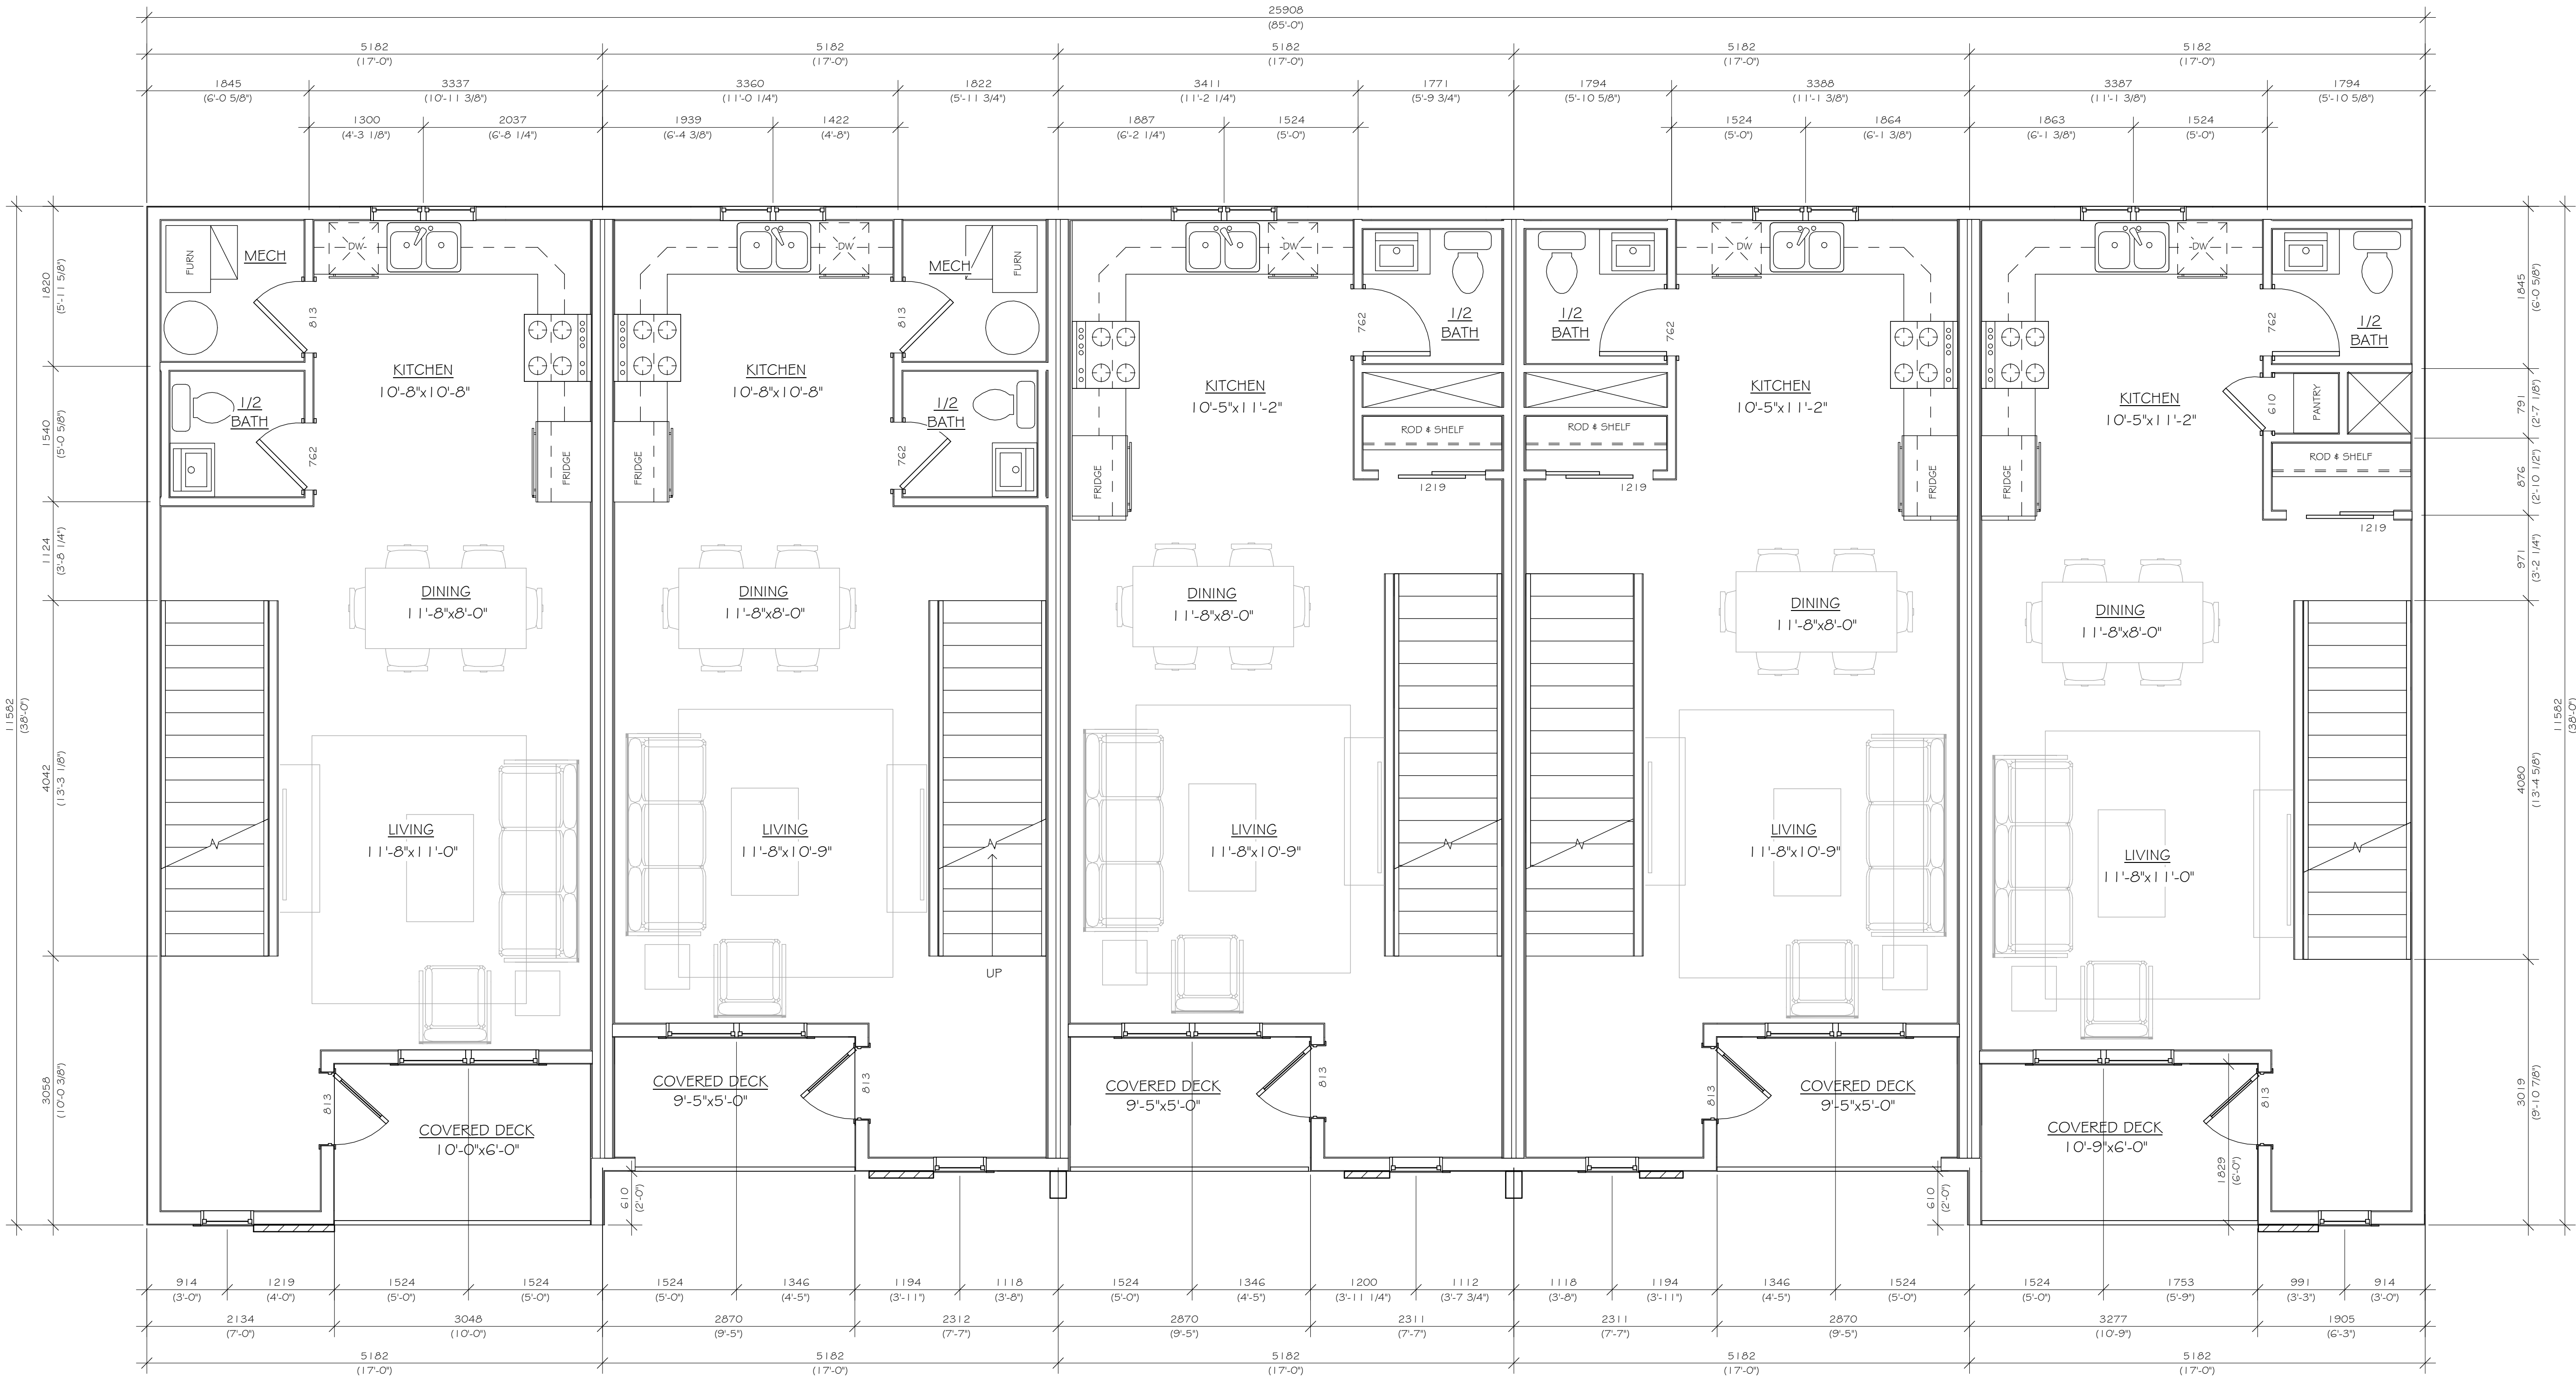


1 SECOND FLOOR PLAN
A2.2 A2.2 1 : 40

AREA - 3 BEDROOM			
SECOND FLOOR	48.77m ²	525ft ²	
THIRD FLOOR	54.44m ²	586ft ²	
COVERED DECK	5.29m ²	57ft ²	
TOTAL UNIT SQUARE FOOTAGE = 1,111ft ²			

AREA - 3 BEDROOM			
SECOND FLOOR	46.91m ²	505ft ²	
THIRD FLOOR	52.30m ²	563ft ²	
COVERED DECK	4.18m ²	45ft ²	
TOTAL UNIT SQUARE FOOTAGE = 1,068ft ²			

AREA - 3 BEDROOM			
MAIN FLOOR	17.83m ²	192ft ²	
SECOND FLOOR	46.45m ²	500ft ²	
THIRD FLOOR	52.30m ²	563ft ²	
GARAGE	27.96m ²	301ft ²	
COVERED DECK	4.18m ²	45ft ²	
TOTAL UNIT SQUARE FOOTAGE = 1,255ft ²			

AREA - 3 BEDROOM			
MAIN FLOOR	20.16m ²	217ft ²	
SECOND FLOOR	48.22m ²	519ft ²	
THIRD FLOOR	54.63m ²	588ft ²	
GARAGE	28.52m ²	307ft ²	
COVERED DECK	5.85m ²	63ft ²	
TOTAL UNIT SQUARE FOOTAGE = 1,324ft ²			

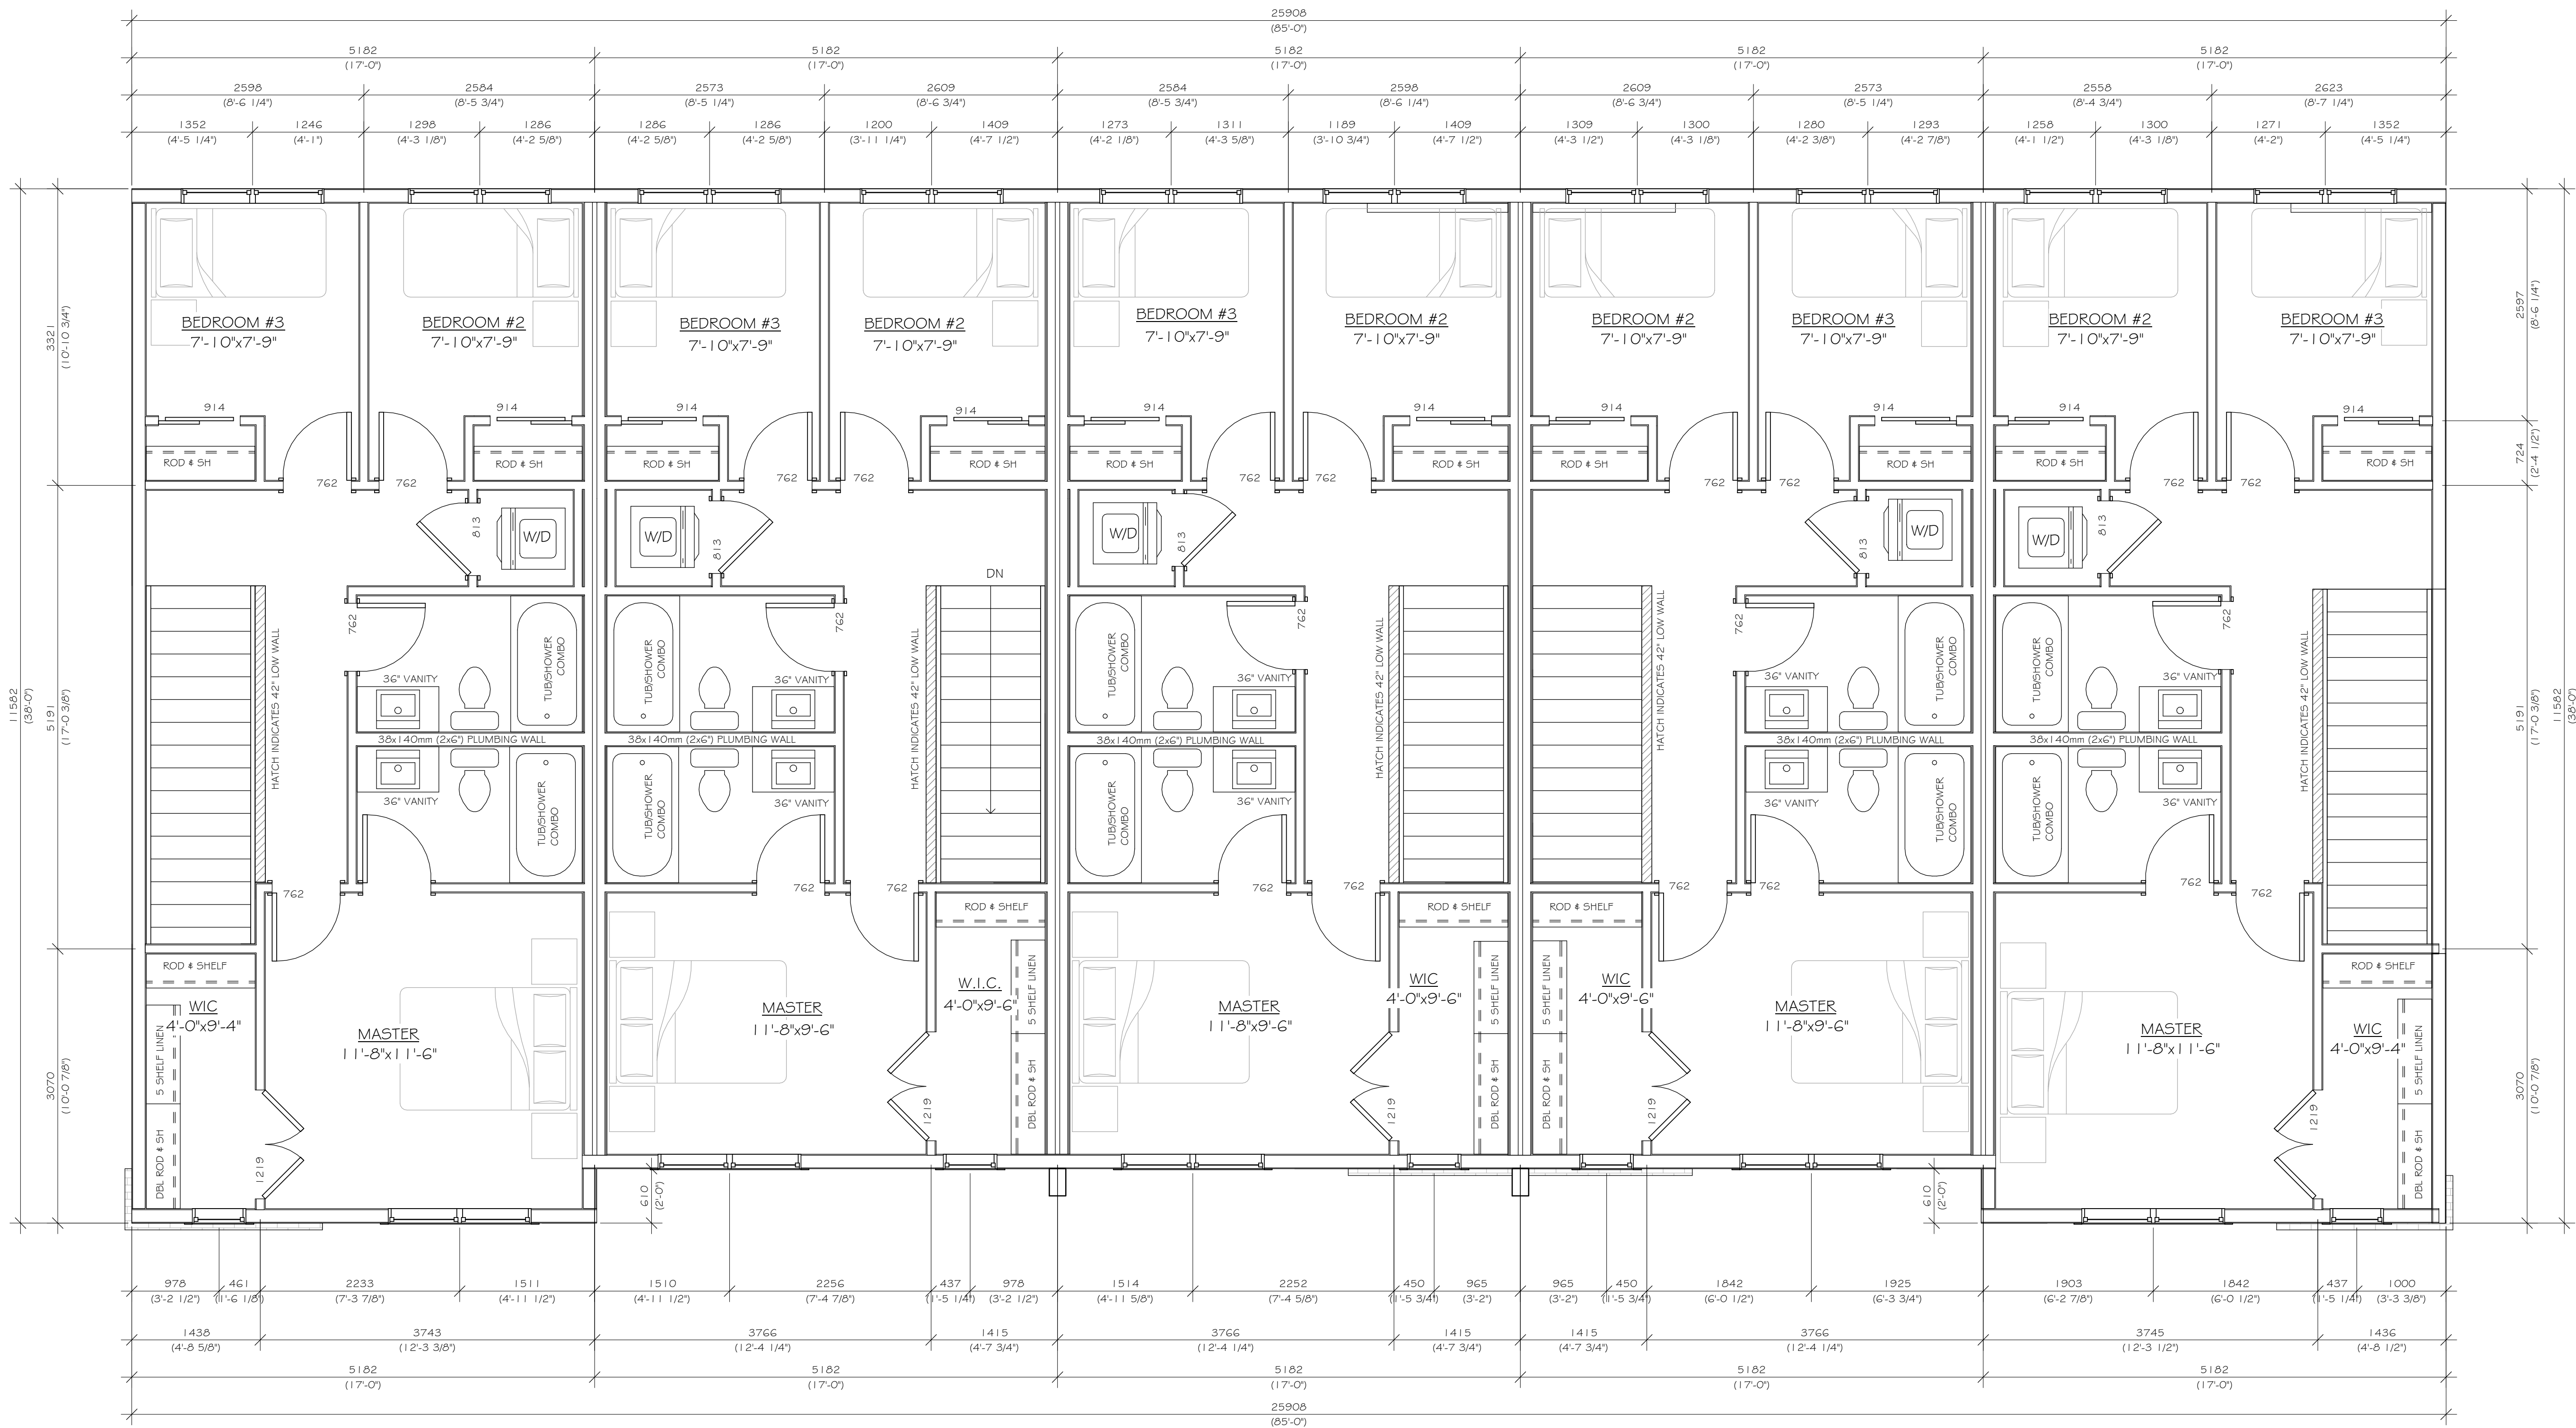

1 THIRD FLOOR PLAN
A2.3 | A2.3 1 : 40

AREA - 3 BEDROOM			
SECOND FLOOR	48.77m ²	525ft ²	
THIRD FLOOR	54.44m ²	586ft ²	
COVERED DECK	5.29m ²	57ft ²	
TOTAL UNIT SQUARE FOOTAGE = 1,111ft ²			

AREA - 3 BEDROOM			
SECOND FLOOR	46.91m ²	505ft ²	
THIRD FLOOR	52.30m ²	563ft ²	
COVERED DECK	4.18m ²	45ft ²	
TOTAL UNIT SQUARE FOOTAGE = 1,068ft ²			

AREA - 3 BEDROOM			
MAIN FLOOR	17.83m ²	192ft ²	
SECOND FLOOR	46.45m ²	500ft ²	
THIRD FLOOR	52.30m ²	563ft ²	
GARAGE	27.96m ²	301ft ²	
COVERED DECK	4.18m ²	45ft ²	
TOTAL UNIT SQUARE FOOTAGE = 1,255ft ²			

AREA - 3 BEDROOM			
MAIN FLOOR	20.16m ²	217ft ²	
SECOND FLOOR	48.22m ²	519ft ²	
THIRD FLOOR	54.63m ²	588ft ²	
GARAGE	28.52m ²	307ft ²	
COVERED DECK	5.85m ²	63ft ²	
TOTAL UNIT SQUARE FOOTAGE = 1,324ft ²			

PROJECT
BUCKINGHAM
TOWNHOME
COMMUNITY
PARCEL J2
BLDG A,E,F
Regina, Saskatchewan

DRAWING
THIRD FLOOR PLAN


DESIGN • KMO
DRAWN • KMO
DATE • JUNE 22, 2021
PROJECT • 201125

SHEET NO. • REVISION

A2.3



1 FRONT ELEVATION
A2.4 | A2.4 1 : 50

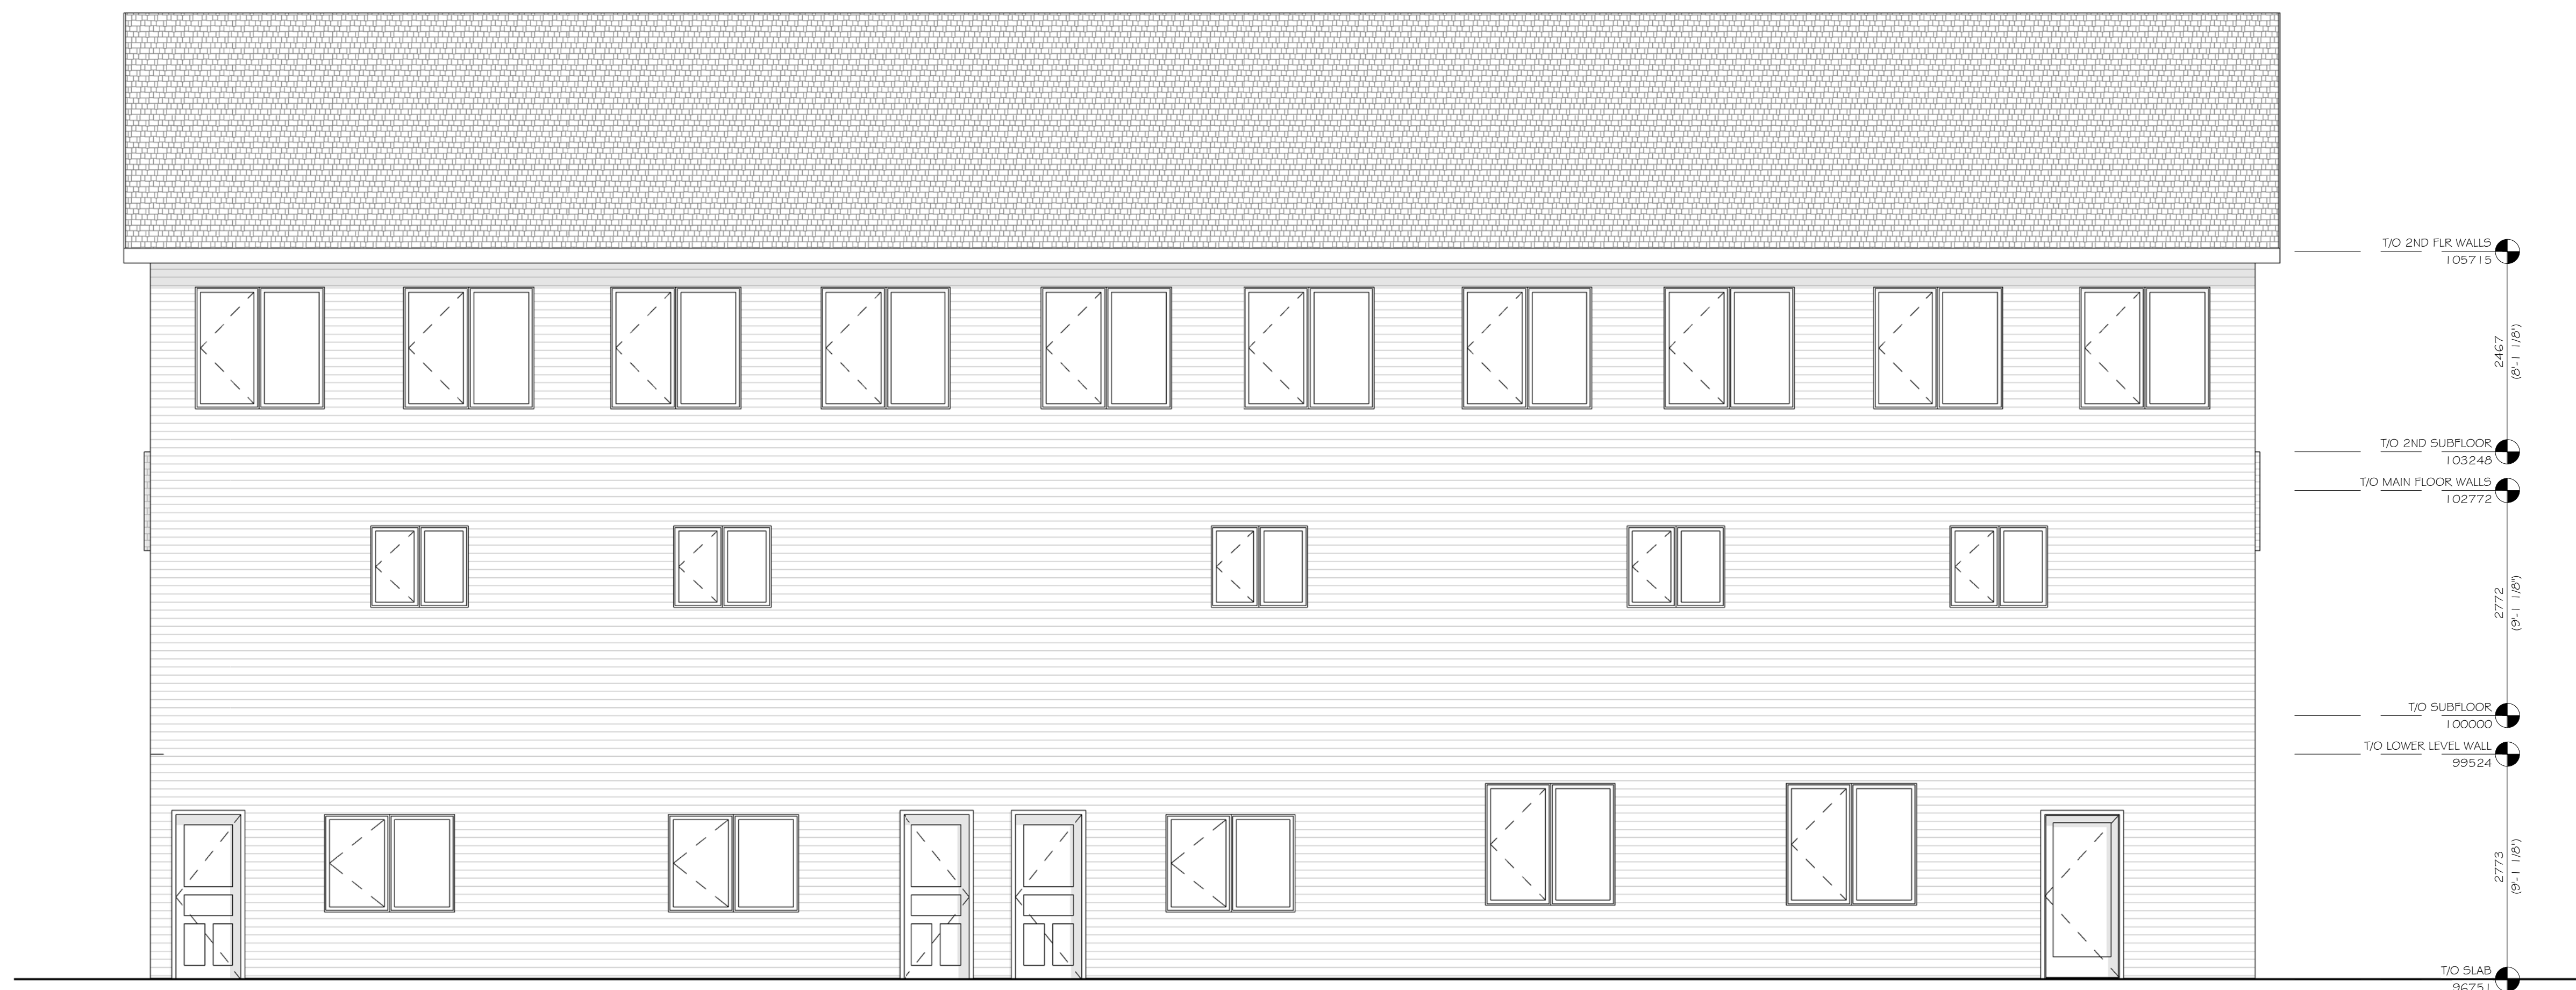

2 REAR ELEVATION
A2.4 | A2.4 1 : 50

KRN
DESIGN LTD.

Argyle

DEVELOPMENTS INC.


BUCKINGHAM
TOWNHOME COMMUNITY

PROJECT

BUCKINGHAM
TOWNHOME
COMMUNITY
PARCEL J2
BLDG A,E,F
Regina, Saskatchewan

DRAWING

FRONT & REAR
ELEVATIONS

DESIGN

• KMO

• KMO

DATE

• JUNE 22, 2021


PROJECT

• 201125


SHEET NO.

• REVISION


A2.4

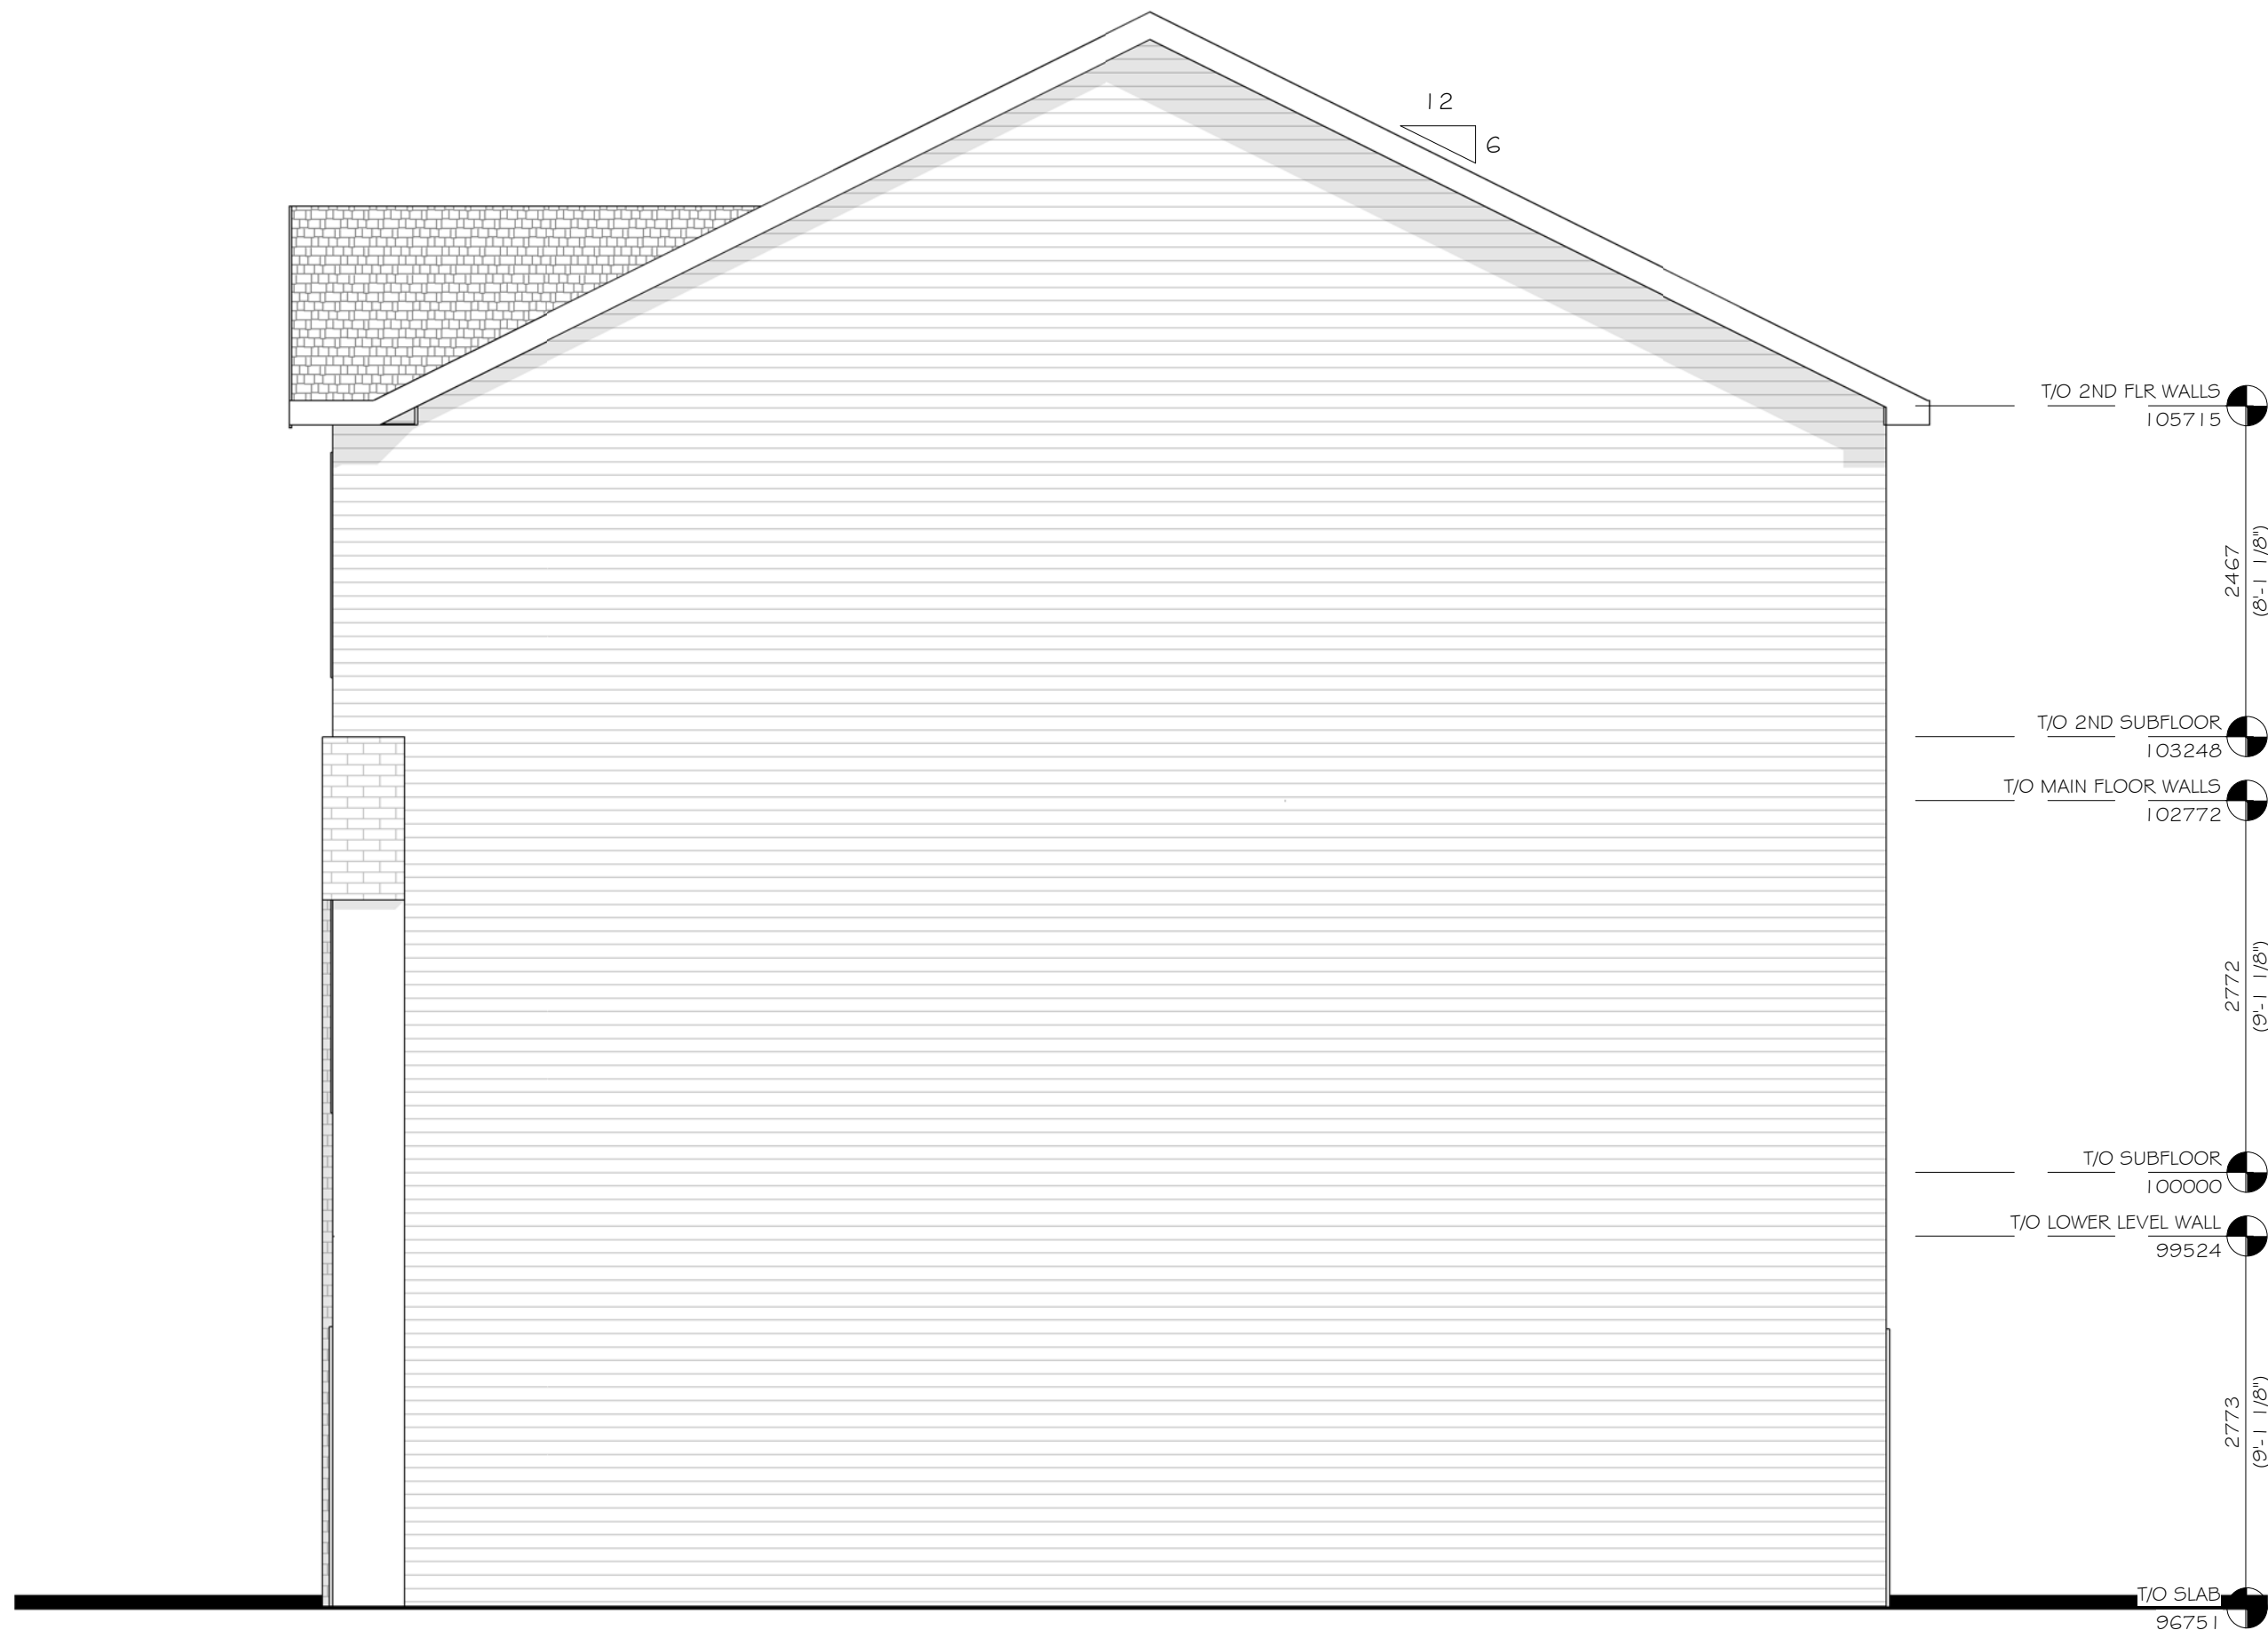

1 LEFT ELEVATION
A2.5 | A2.5 1 : 50

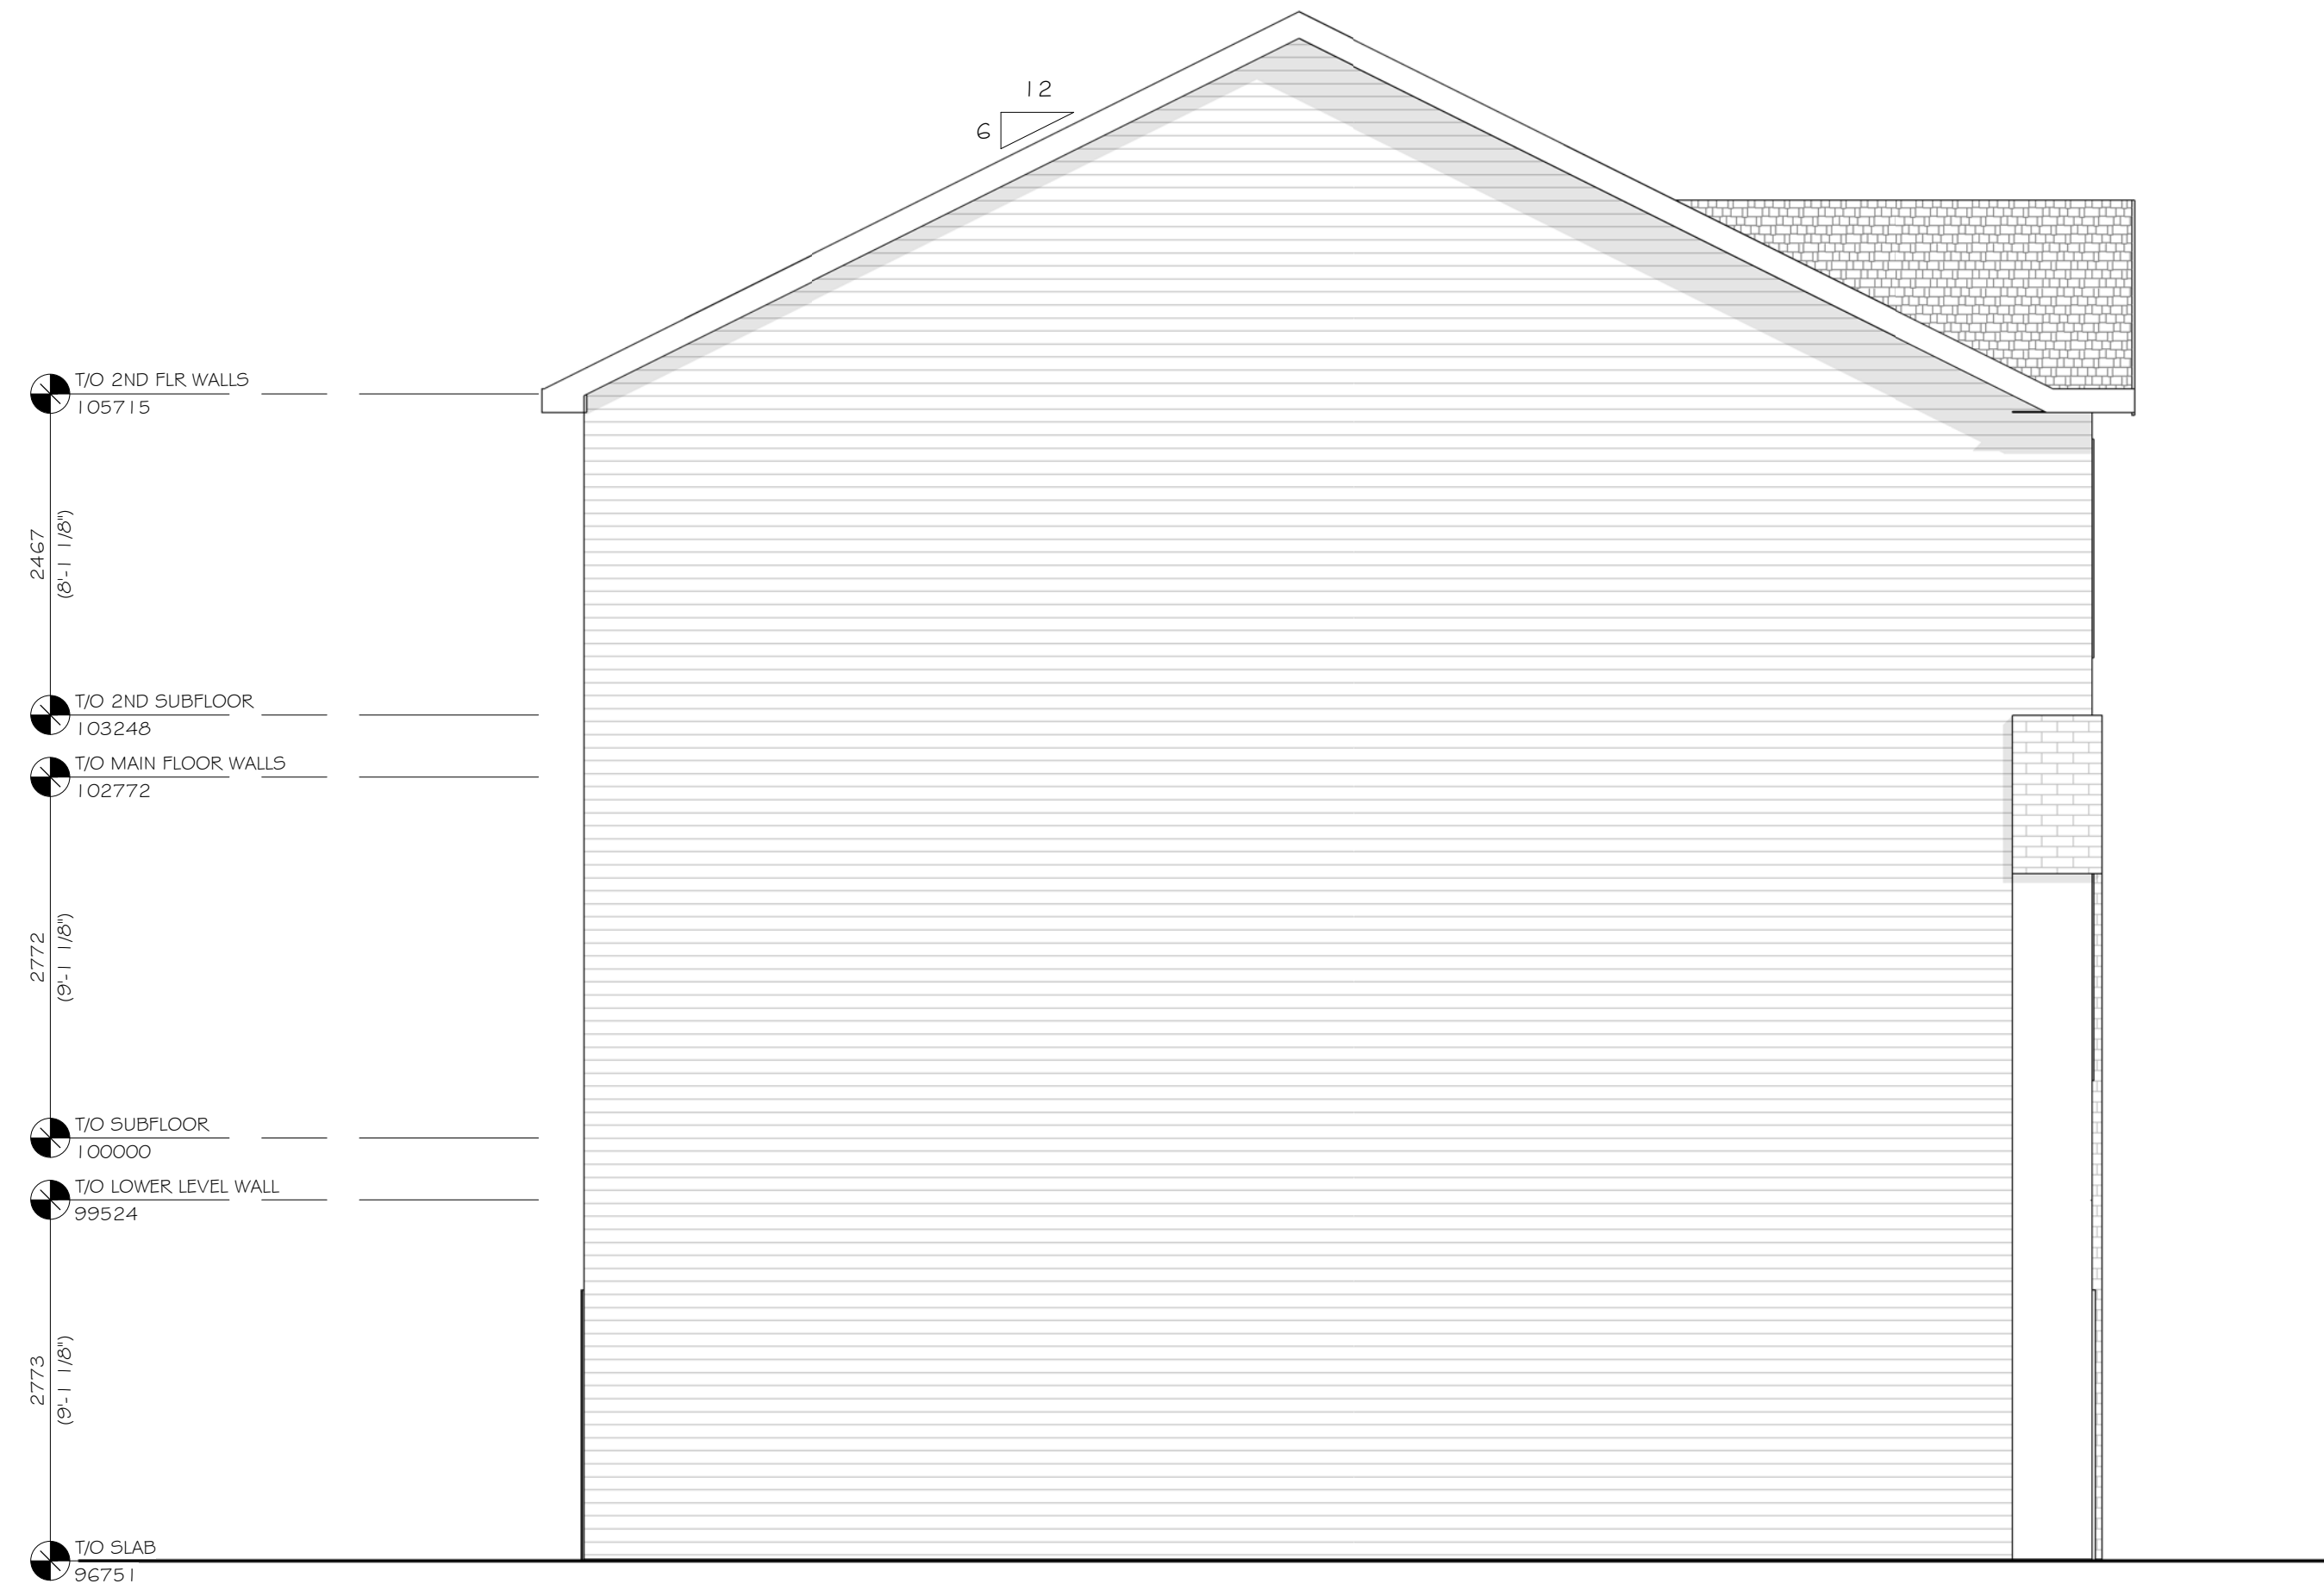

2 RIGHT ELEVATION
A2.5 | A2.5 1 : 50

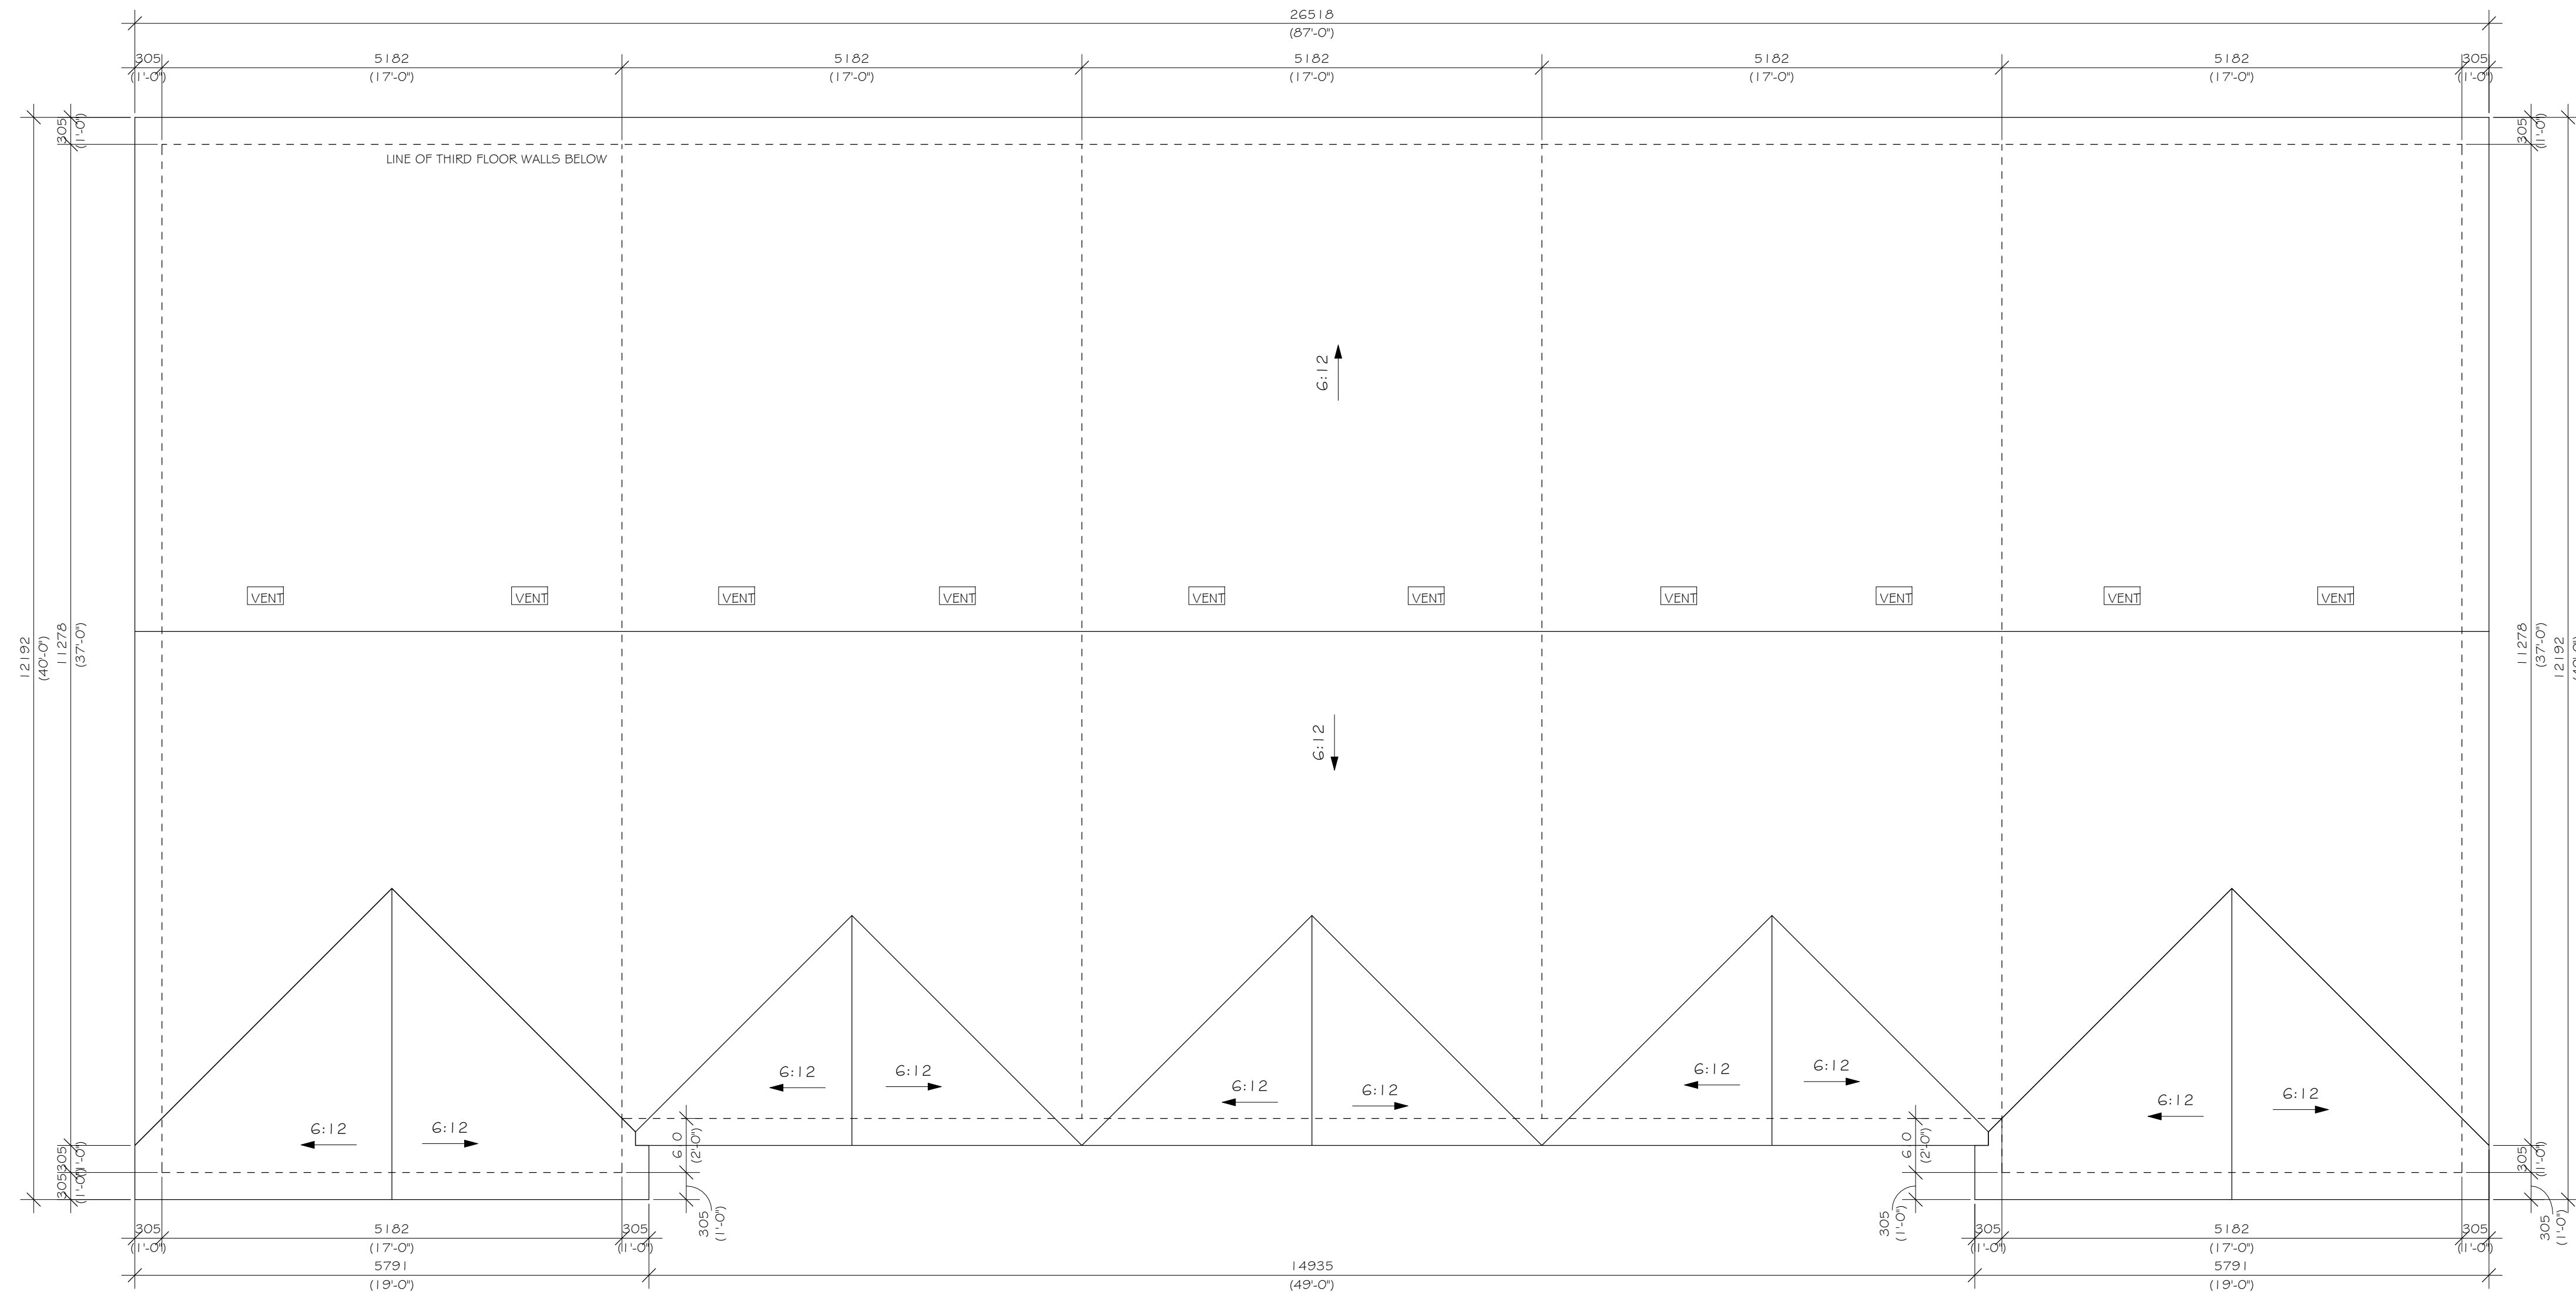

3 ROOF PLAN
A2.5 | A2.5 1 : 50

KRN
DESIGN LTD.

Argyle

DEVELOPMENTS INC.


BUCKINGHAM
TOWNHOME COMMUNITY

PROJECT
BUCKINGHAM
TOWNHOME
COMMUNITY
PARCEL J2
BLDG A,E,F
Regina, Saskatchewan

DRAWING
LEFT & RIGHT
ELEVATIONS, ROOF
PLAN

DESIGN • KMO
DRAWN • KMO
DATE • JUNE 22, 2021
PROJECT • 201125

SHEET NO. • REVISION
A2.5