


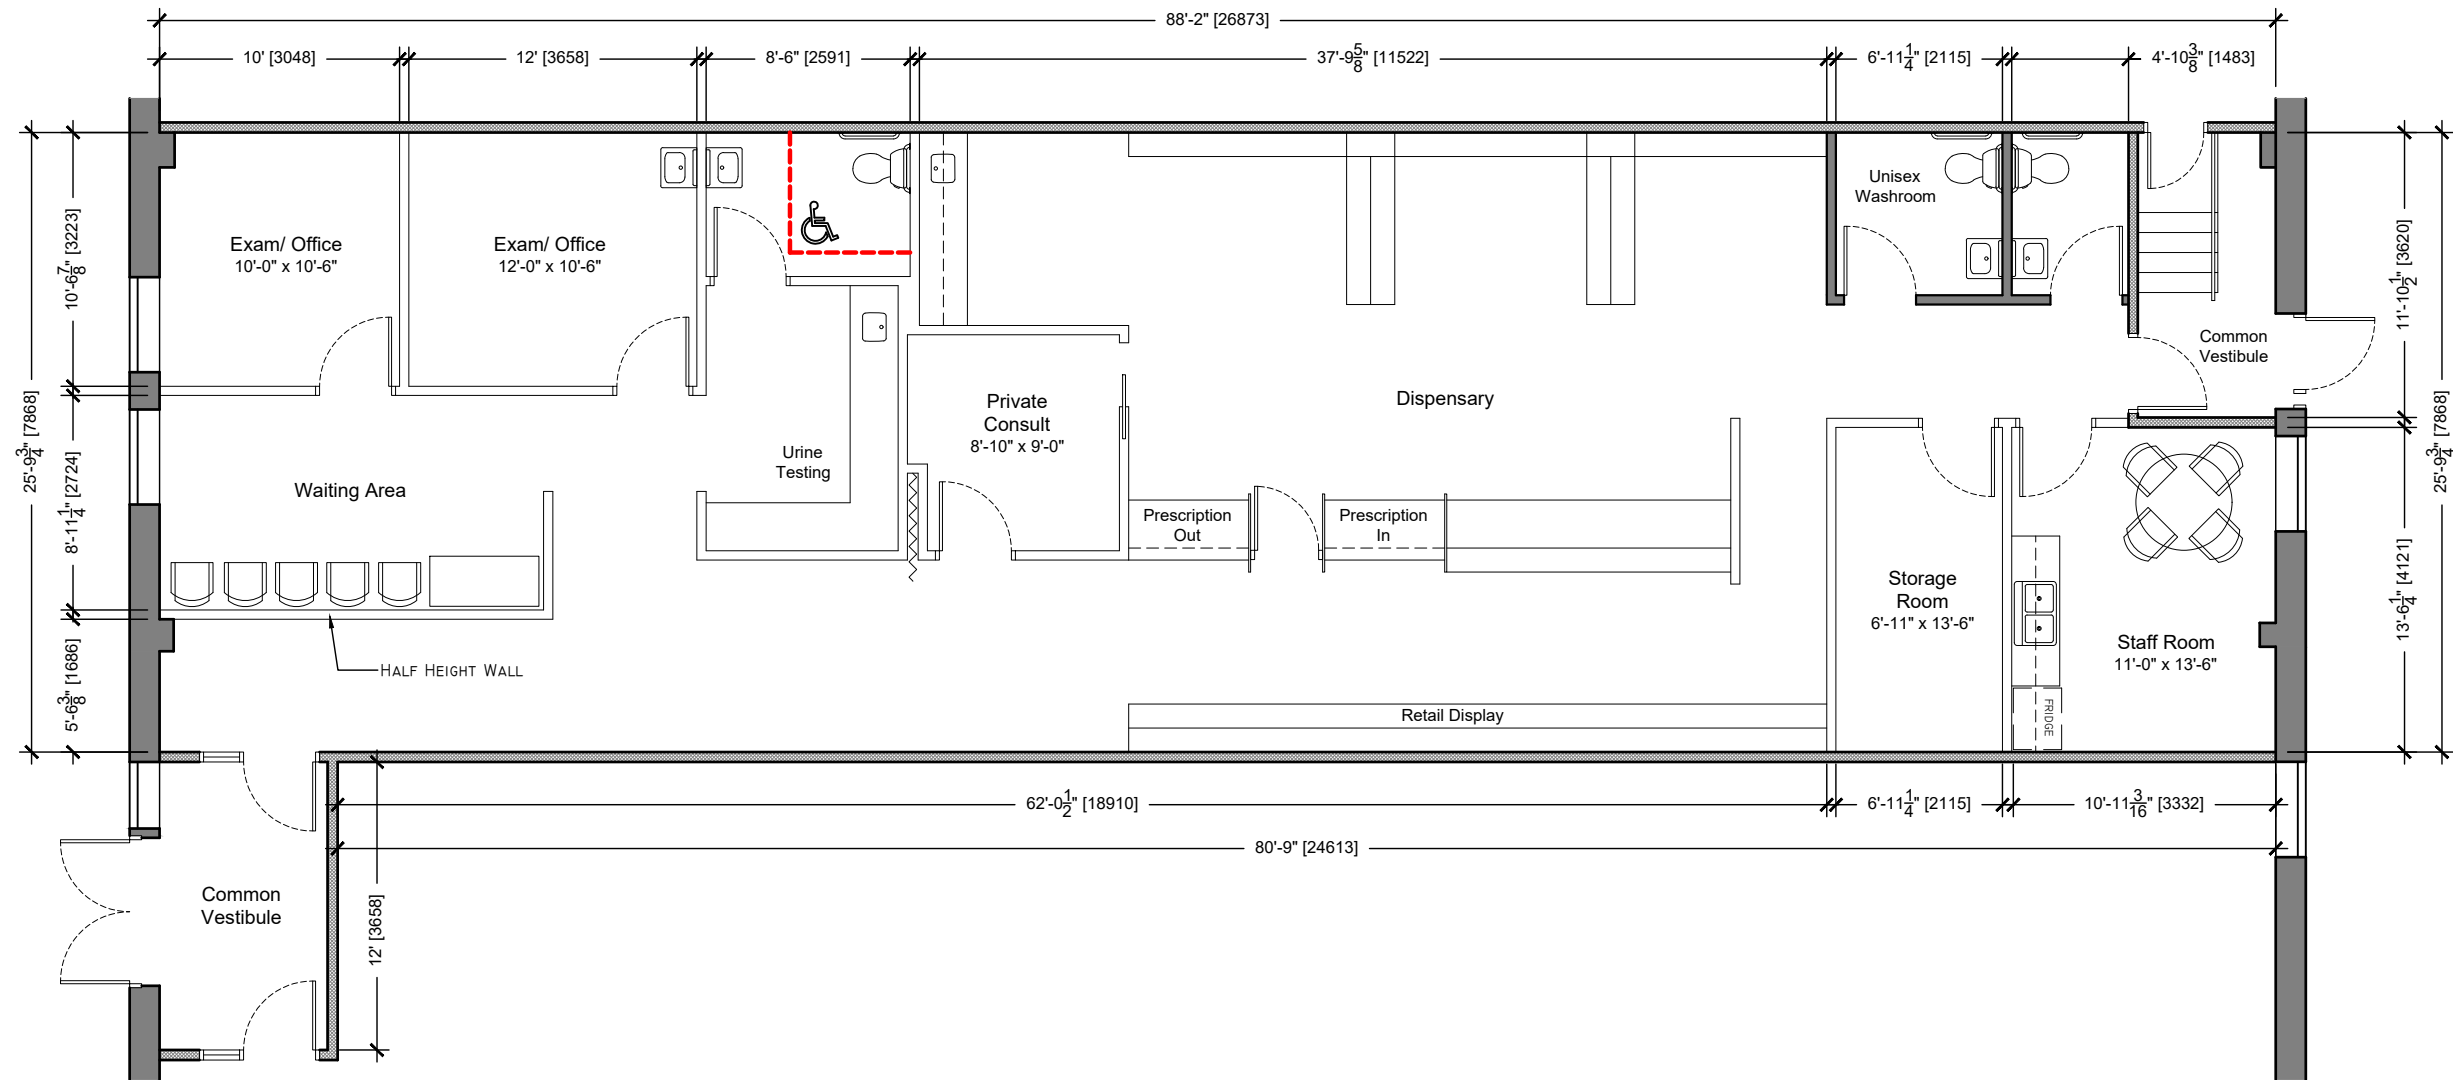

FLOOR PLAN CONCEPT

SCALE 3/16" = 1'-0"

Wall Schedule

- Existing Walls
- Demising Walls
- New Partitions

Appendix A-3.2