


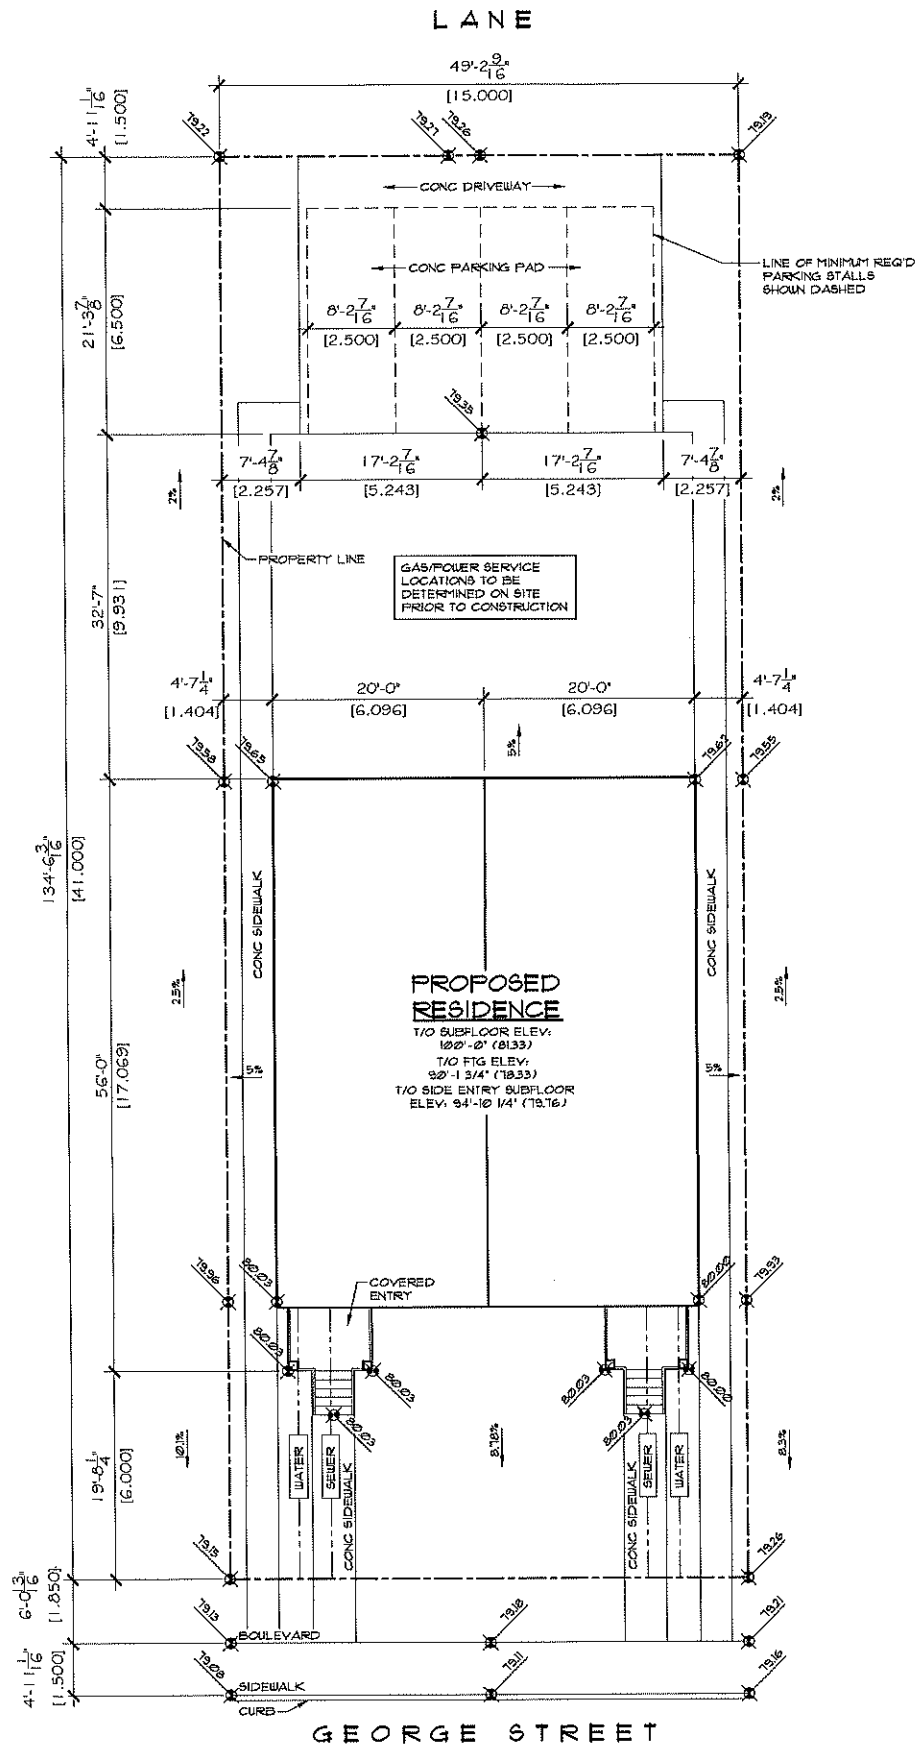

SITE PLAN
 SCALE: 1/8" = 1'-0"

ROBINSON RESIDENTIAL
 PERSONALIZING HOME DESIGN

DRAWINGS BY
 ROBINSON RESIDENTIAL
 DESIGN INC.

2332 2ND AVENUE
 REGINA, SASKATCHEWAN
 CANADA S4R 1K3
 TEL: (306) 332-6617
 FAX: (306) 332-6619

DISCLAIMER
 1. Copyright of these plans remains with Robinson Residential Design Inc. No part of these plans may be reproduced or transmitted in any form or by any means, electronic or mechanical, including photocopying, recording, or by any information storage and retrieval system, without prior written permission from Robinson Residential Design Inc.
 2. Drawings are not to be used for any other purpose than that for which they were prepared. Robinson Residential Design Inc. assumes no liability for any errors, omissions, or any incidental or consequential damages arising from the use or reuse of these drawings or the information provided therein.
 3. Refer to codes of National Building Code of Canada Part 5

PROJECT
 3008 & 3012 GEORGE STREET

BUILDER
 AH
 AVANA HOMES

LOT	LOT 51
BLOCK	25
PLAN	102275041
CIVIC	3008 & 3012 GEORGE STREET
LOCATION	REGINA, SASKATCHEWAN

DESIGNED BY	SCALE
M.H.	1/8" = 1'-0"
DRAWN BY	DATE
FZ	2018-10-30
DRAWING TITLE	
SITE PLAN	

DRAWING NO.

A-9