
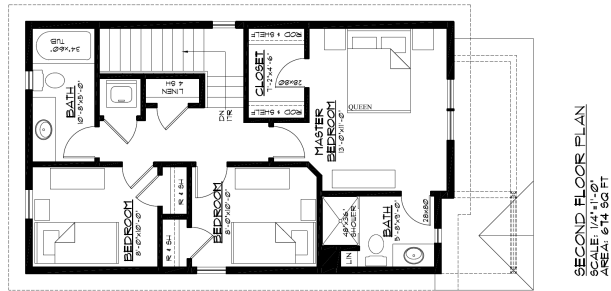


20' TWO STOREY PLAN

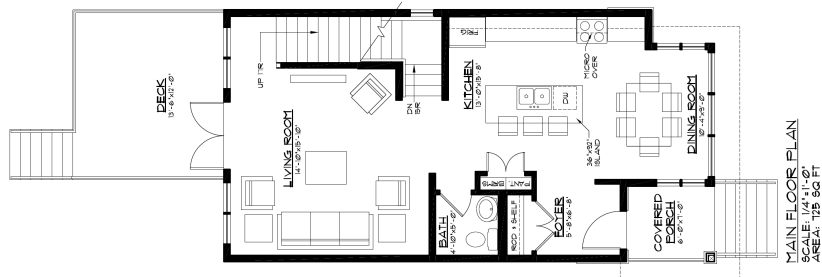

HOMES *by* **DEVERAUX.**
MODERN.LIVING.

[illegible]

ROBINSON
RESIDENTIAL
PERSONALIZING HOME DESIGN

2343 BROAD STREET
REGINA, SASKATCHEWAN
CANADA S4P 1Y9
TEL: (306) 352-6617
FAX: (306) 352-6619

HARBOUR LANDING LANE HOMES

SCALE	DESIGNED BY
1/4" = 1'-0"	BUS-KO
DATE	DRAWN BY
OCT 2, 2013	BUS-KO

DRAWING TITLE
FLOOR PLANS

P-4