


Appendix 3-8

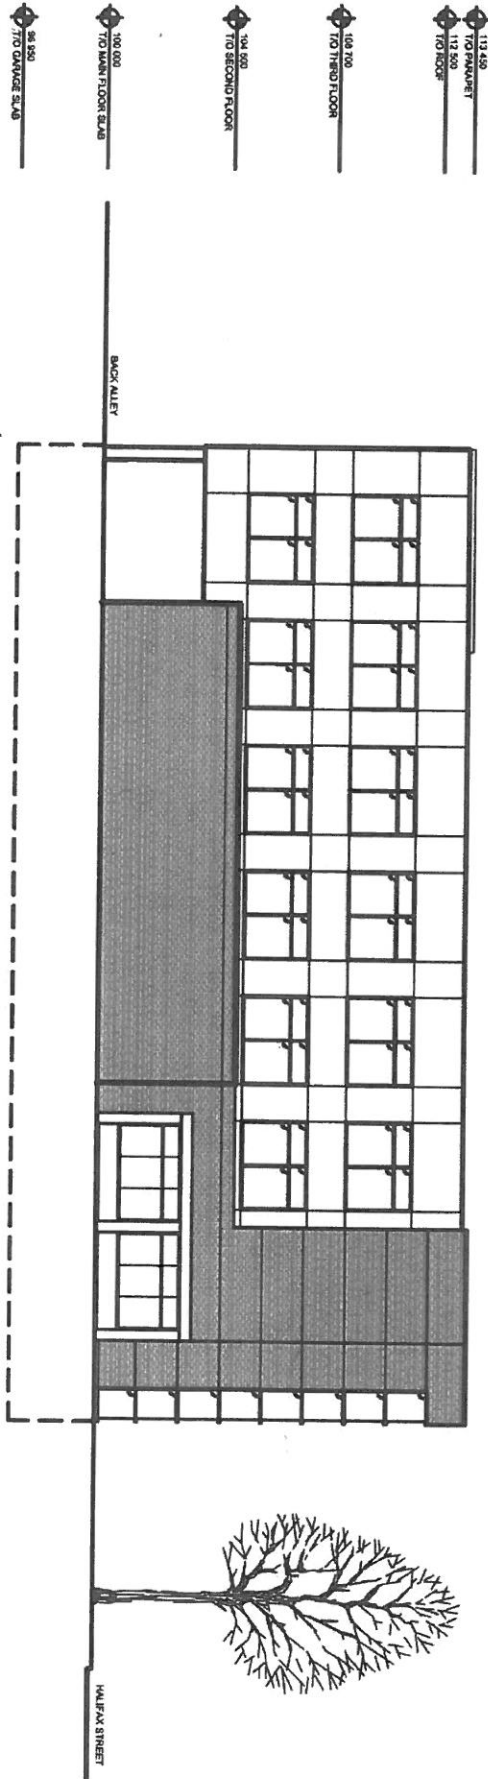

NORTH ELEVATION SCALE 1:250

P3A REGINA - SASKATOON		PROJECT JJ SHARP MEDICAL BUILDING 1550 14TH AVE		DRAWN BY CR SCALE AS NOTED		DRAWING NO. A10	
TITLE NORTH ELEVATION		DATE 2012-06-26		FILE NO. 11-24			