


SECOND FLOOR PLAN

Appendix A-3.3

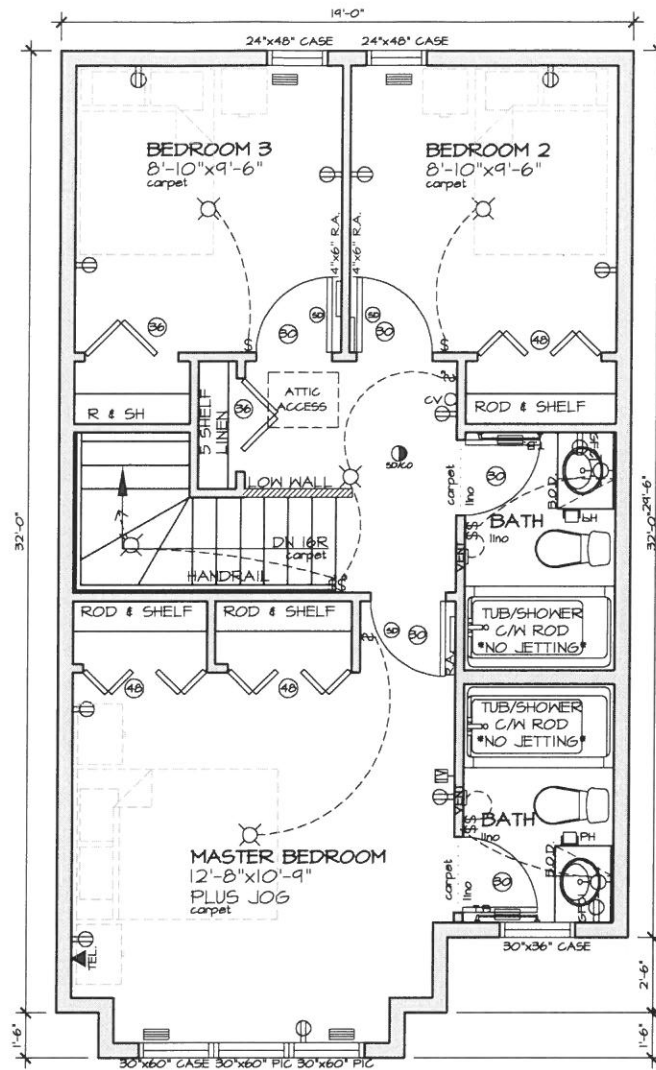

SECOND FLOOR AREA:
608 SQ. FT.

SYMBOLS LEGEND					
DB	DOOR BELL	POT	POT LIGHT	RA	RETURN AIR
SD/CO	SMOKE & CO DETECTOR	SM	SURFACE MOUNT LIGHT	T	THERMOSTAT
SD	SMOKE DETECTOR	PC	PULL CHAIN LIGHT	B.H.A.	BASEMENT HOT AIR
CV	CENTRAL VAC	WML	WALL MOUNT LIGHT	EL	ELECTRICAL PANEL
TEL	TELEPHONE	PL	PUCK LIGHT	GAS	GAS METER
\$	SWITCH	120V	120 VOLT PLUG	L.S.	LAWN SERVICE
\$3	3 WAY SWITCH	240V	240 VOLT PLUG	H.C.	H/C TAPS
TV	TELEVISION (CAT 5 & CO-AX WIRE)	HR	HEAT REGISTER		

NOTE:
- ROOM DIMENSIONS ARE APPROXIMATE AND ARE MEASURED FROM INSIDE OF FRAMED WALL.
- FOR BEST HEATING AND PLUMBING EFFICIENCIES, WALL MAY HAVE TO BE FURRED-OUT FURTHER THAN ALREADY SHOWN.
- FURNITURE SHOWN FOR DESIGN PURPOSES ONLY (N.I.C.)
- WINDOW ROUGH OPENINGS AS PER WINDOW SUPPLIER

homes by dream	GENERAL NOTES. THIS DRAWING IS THE SOLE PROPERTY OF HOMES BY DREAM IN FULL, AND MUST NOT BE COPIED OR REPRODUCED IN ANY FORM WITHOUT THE WRITTEN CONSENT OF HOMES BY DREAM.	PROJECT. "ZOEY" 4378 James Hill Road	MAIN FLOOR AREA. 593 SQ.FT. SECOND FLOOR AREA. 608 SQ.FT. TOTAL AREA. 1201 SQ.FT. OPEN AREA. 0 SQ.FT.	DATE. 7 July '16	REVISION #.	DRAWN BY. K. Gennutt	APPROVED BY. B. Leler
				SCALE. 1/4"=1'-0"	MODEL NAME. ZOEY 5002 (15 SILVER SPEC)	JOB NO. 08131117	PAGE NO. 2 OF 13