


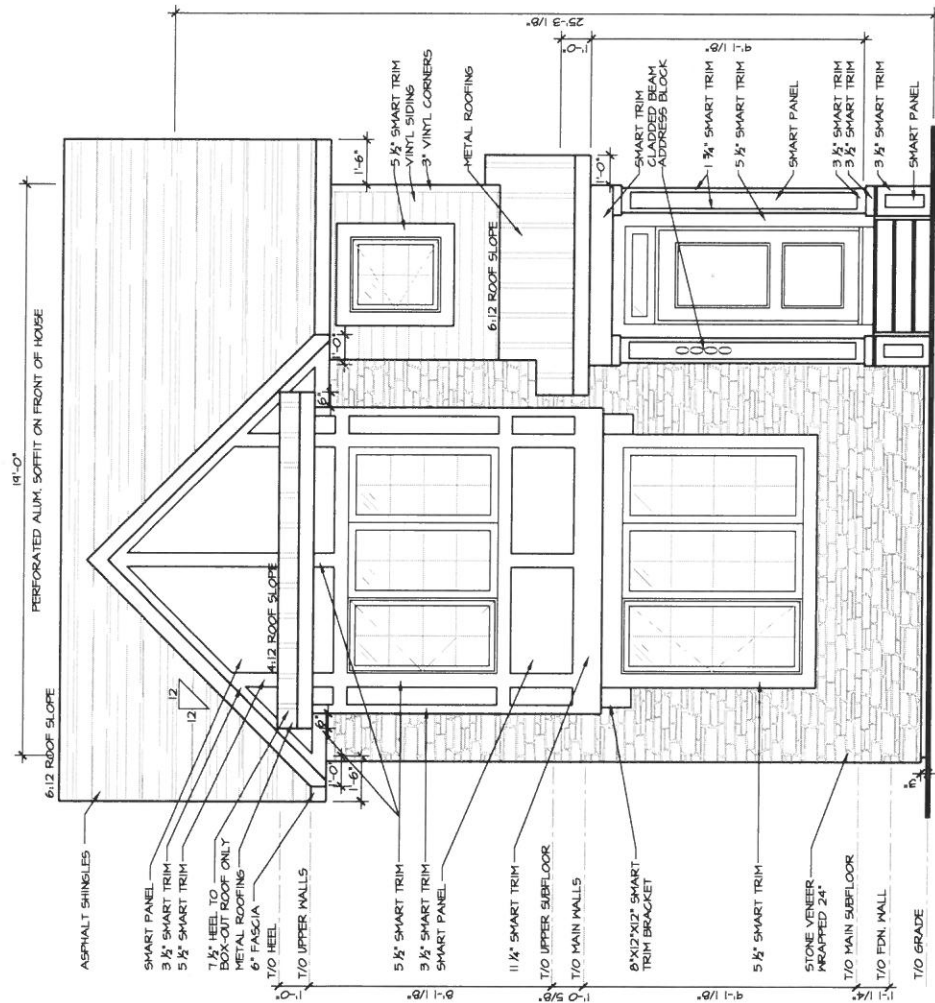

T2 FRONT ELEVATION

homes by dream	GENERAL NOTES. THIS DRAWING IS THE SOLE PROPERTY OF HOMES BY DREAM. IN FULL AND MUST NOT BE COPIED OR REPRODUCED IN ANY FORM WITHOUT THE WRITTEN CONSENT OF HOMES BY DREAM.	PROJECT. "ZOEY" 4378 James Hill Road	MAIN FLOOR AREA. 593 SQ.FT. SECOND FLOOR AREA. 608 SQ.FT. TOTAL AREA. 1201 SQ.FT. OPEN AREA. 0 SQ.FT.	DATE. 7 July '16 SCALE. 1/4"=1'-0" TITLE. FRONT ELEVATION	REVISION #. MODEL NAME. ZOEY 5002 ('15 SILVER SPEC)	DRAWN BY. K. Gennutt PAGE NO. 6 of 13	APPROVED BY. B. Leler JOB NO. 08131117