


1 NORTH ELEVATION
SCALE: 1 : 100

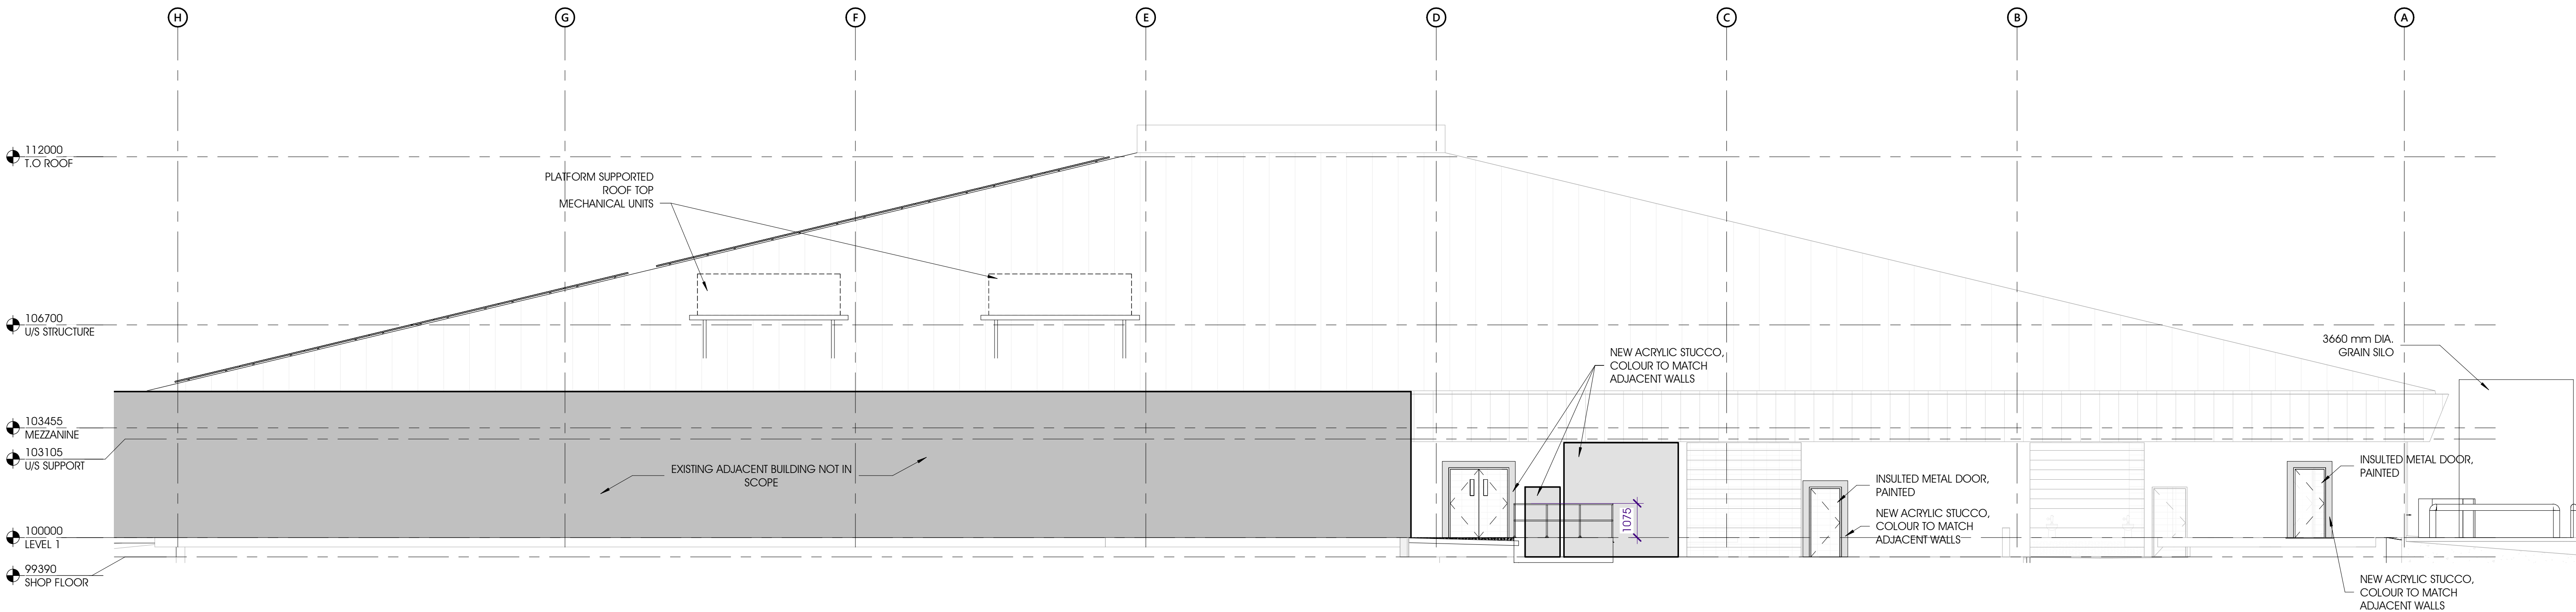

2 EAST ELEVATION
SCALE: 1 : 100

Project No.	20211
Sheet	
Revision	4
Drawing Number	A303-
EXTERIOR ELEVATIONS	

DATE	2021.03.23
BY	AM
CHECKED	AM
DESIGNED	AM
PROJECT MANAGER	AM
ARCHITECT	AM
OWNER	YQR
LOCATION	1776 11 AVENUE, REGINA, SK S4T 4P2
PROJECT NAME	YQR DISTILLERY
PROJECT TYPE	BUILDING PERMIT VARIANCE
DATE	2021.10.15
BY	AM
CHECKED	AM
DESIGNED	AM
PROJECT MANAGER	AM
ARCHITECT	AM
OWNER	YQR
LOCATION	1776 11 AVENUE, REGINA, SK S4T 4P2
PROJECT NAME	YQR DISTILLERY
PROJECT TYPE	BUILDING PERMIT VARIANCE

SEAL

CONSULTANT

YQR DISTILLERY
1776 11 AVENUE, REGINA, SK S4T 4P2
BUILDING PERMIT VARIANCE - 2021.10.15

DD
architecture + urban planning
9916 - 81 Ave Edmonton, Alberta, T6E 1W6
780-428-8001 | ddarch.com

A303-
EXTERIOR
ELEVATIONS

FOR INFORMATION ONLY
NOT FOR CONSTRUCTION