


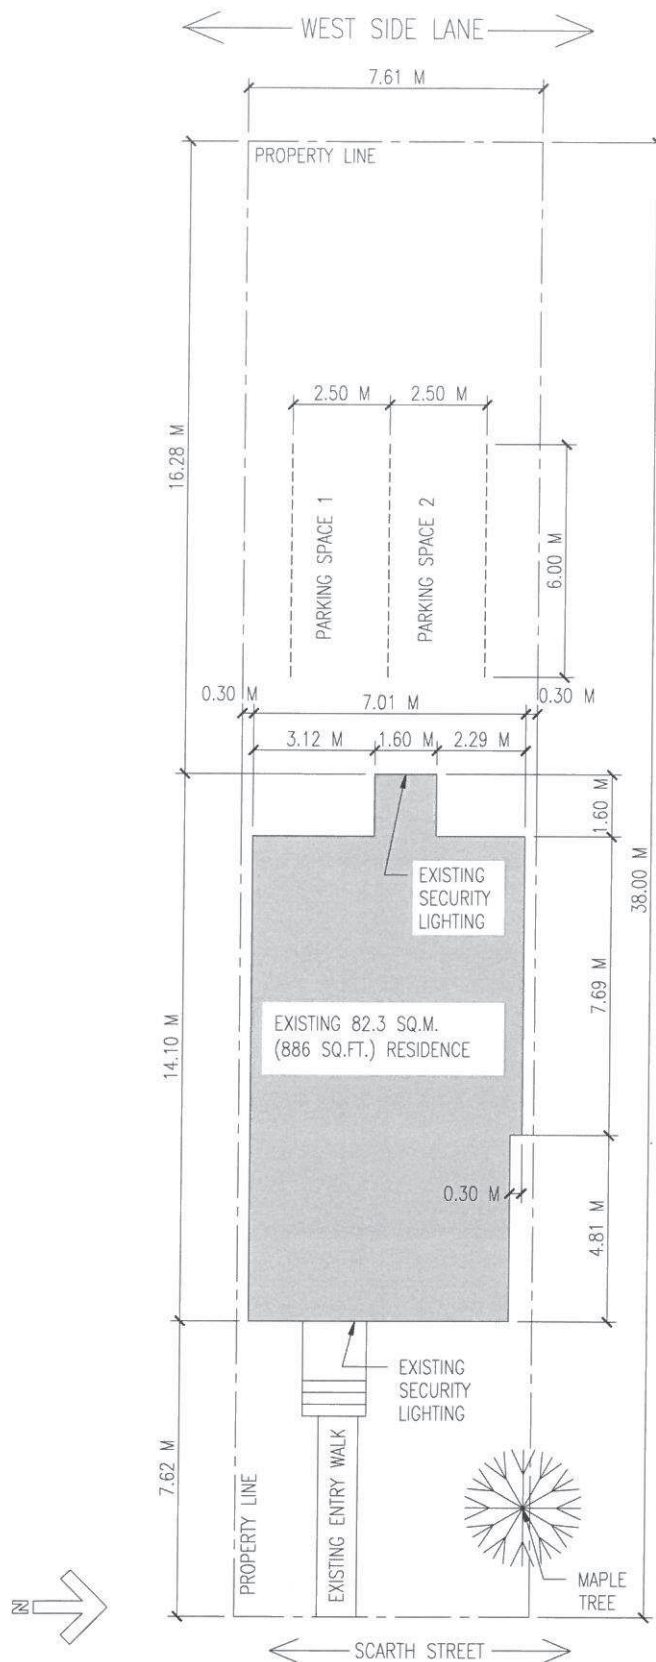

AREA COVERAGE	
LOT	289.2 M ²
BUILDING	82.3 M ²
% COVERAGE	28 %

FENCES ARE NOT
REQUIRED

2158 SCARTH STREET
LOT: 22 BLOCK: 408
PLAN: 101187648 Ext 36

SITE PLAN
1:150

PROJECT NO:
2016.23

WARREN PLETZ
BOX 663 LUMSDEN, SK. S0G 3C0
PH: 306 527 9840
EMAIL:
perspective.consulting@sasktel.net
WEB:
www.perspectiveconsulting.ca

SHEET TITLE
SITE PLAN

PROJECT
2016-23 2158 SCARTH STREET

PERSPECTIVE
CONSULTING
DRAFTING - TRAINING - 3D MODELING - RENDERING

DATE: 12-Dec-16

SHEET NUMBER

A-2