

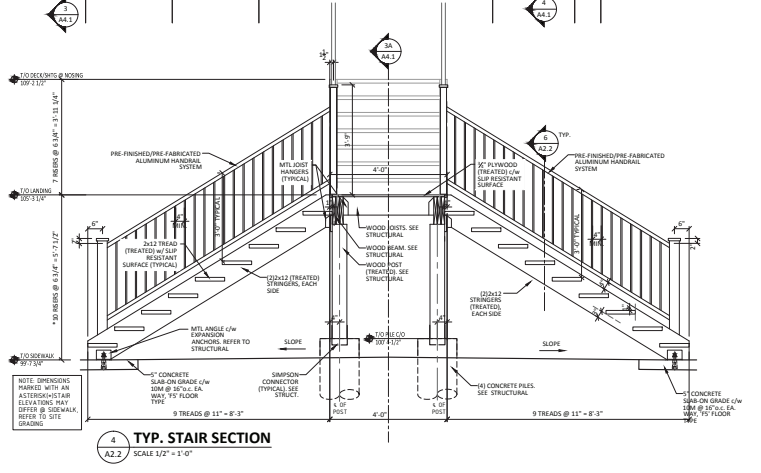
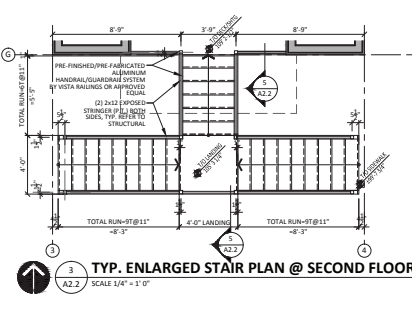



**1 SECOND FLOOR PLAN**  
SCALE 3/16" = 1'-0"

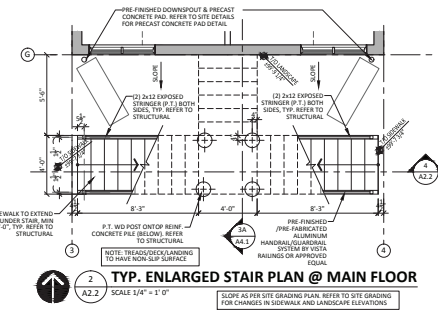

- WALL ASSEMBLIES**
- E11** EXTERIOR LOAD BEARING WALL (LBW)  
FRIE: 3.0 HR, STC N/A  
• HORIZONTAL SILING w/ PER ELEVATIONS  
• BUILDING WRAP (TYVEK OR EQUAL)  
• 1/2" PLYWOOD SHEATHING  
• 2x6 STUDS @ 16" O/C  
• 2x6 BATT INSULATION  
• 6 MI CONTINUOUS POLY VAPOUR BARRIER  
• 5/8" TYPE 'X' GWB
  - E12** EXTERIOR LOAD BEARING WALL (LBW)  
FRIE: 3.0 HR, STC N/A  
SIMILAR TO E11 EXCEPT USE:  
• CULTURED STONE FINISH IN LIEU OF SILING
  - E13** EXTERIOR LOAD BEARING WALL (LBW)  
FRIE: 3.0 HR, STC N/A  
• 5/8" TYPE 'X' GWB  
• 2x6 STUDS @ 16" O/C  
• 1/2" PLYWOOD SHEATHING  
• 2" AIR SPACE BETWEEN STUDS  
• 2x6 STUDS @ 16" O/C  
• 5/8" TYPE 'X' GWB
  - E14** EXTERIOR PARTITIONS  
FRIE: 3.0 HR, STC 5  
SIMILAR TO E11 EXCEPT:  
• REMOVE 1/2" PLYWOOD SHEATHING
  - E15** INTERIOR PARTITIONS  
FRIE: N/A, STC N/A  
• 2x4 REGULAR GWB  
• 2x4 STUDS @ 16" O/C  
• 1/2" REGULAR GWB
  - E16** INTERIOR PARTITIONS, WASHROOMS  
FRIE: N/A, STC N/A  
• 2x4 STUDS @ 16" O/C AGAINST 9" 1/2" REGULAR GWB
  - E17** INTERIOR PARTITIONS, MECHANICAL ROOM 107  
FRIE: 3.0 HR, STC 5  
• 2 LAYERS 5/8" TYPE 'X' GWB  
• 2 ROWS 2x4 STAGGERED STUDS @ 16" O/C ON ONE SIDE  
• 1" INSULATION ON ONE SIDE  
• 2 LAYERS 5/8" TYPE 'X' GWB
- NOTE:**  
ALL INTERIOR FINISHES (FLOORING, WALL, MILLWORK, DOORS) BY OWNER. TYPICAL FOR ALL SUITES.

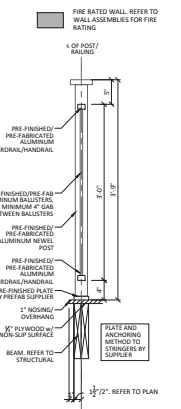

**5 GUARDRAIL SECTION**  
SCALE 1" = 1'-0"

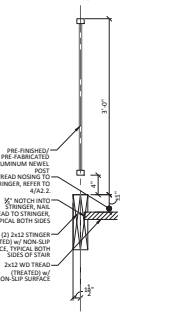

**6 HANDRAIL SECTION**  
SCALE 1" = 1'-0"

Lawrence N. Carcoana, Principal  
1477 ARBUST STREET, REGINA, SASKATCHEWAN S4S 0R8  
TEL: (306) 582-1111 | FAX: (306) 582-1141  
carcoana@carcoana.ca



**PASQUA APARTMENTS**  
REGINA, SASKATCHEWAN

Project Title: PASQUA APARTMENTS  
Phase: CONSTRUCTION

Revision: R1 (ONE) HIDE ADDED TO EXTERIOR STAIR, OWNER'S DEPTH & FLOOR ELEVATIONS CHANGED  
R2 POWER ROOM REMOVED & MITERS COUNTER CHANGED-02/27/23

Original by: OTHERS  
Drawn by: CRJ/JDN  
Checked by: JPM/MD  
Project No: 4719

**A2.2**

Revision: R2  
Date: 2017.07.19  
Title: CONSTRUCTION  
Date Issued: 2017.07.19  
Date Plotted: 2017.07.20