


1 NORTH ELEVATION
scale 1:100

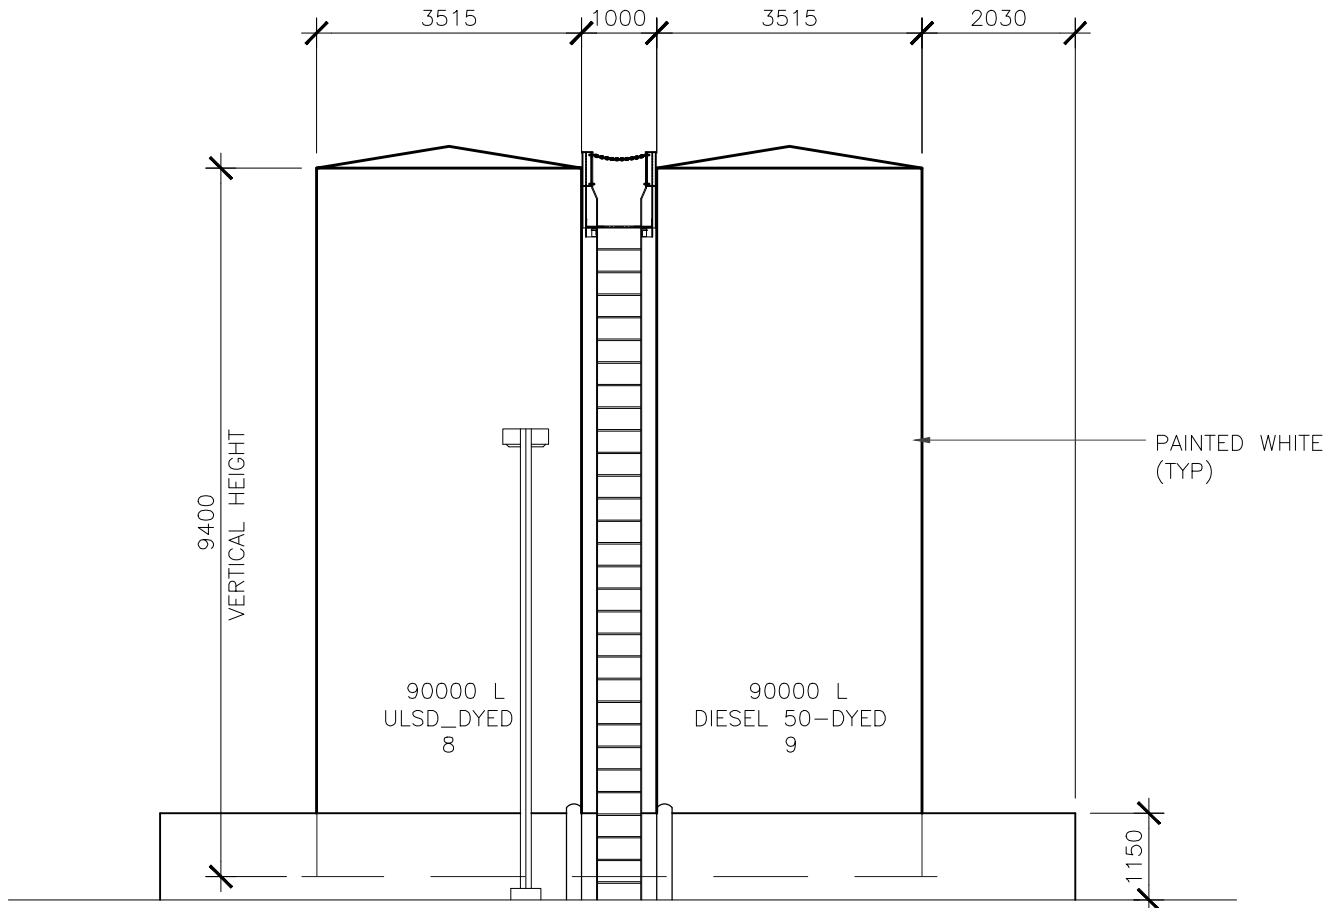

2 EAST ELEVATION
scale 1:100

Metric

- ALL DIMENSIONS ARE IN MILLIMETRES U.N.O.
- CONTRACTOR TO CHECK/VERIFY ALL DIMENSIONS PRIOR TO COMMENCEMENT OF WORK. ALL DISCREPANCIES TO BE REPORTED TO THE PROJECT DESIGNER.
- DO NOT SCALE DRAWINGS

Revisions		
REV.	DESCRIPTION	DRAWN APP'D. DATE

Issue Table		
TO	FOR	DATE
00	---	YY/MM/DD

SEAL

CONSULTANT



WESTERN REGION

DRAWING TITLE:
BULK PLANT TANK FARM ELEVATIONS

PROJECT:
1ST AVE. E. @ PARK ST.

REGINA SK.

DRAWN BY: J. NORTON	CAD INFO.: SHEET SIZE D (559 x 864)
DRAWING SCALE: 1:250	PETRO-CANADA CAD FILE No.
DATE DRAWN: 2017-09-15	CONSULTANT CAD FILE No.
CHECKED BY:	PLOT SCALE 1:1
APPROVED BY:	PLOT DATE
	PLOT CONFIGURATION PARAMETERS

STD No./OUTLET No. **38859** SHEET No. **TF01**