

**Alton Tangedal
Architect Ltd.**
400-1179 Ave. Regina, SK S4S 0Y6
Tel: 346-799-0741 Fax: 346-799-6076
Email: info@atdarch.com
Website: www.altontangedalarchitect.com

Abbas Langdell	M. Arch.	SAA	WRAC
----------------	----------	-----	------

[illegible]


PROJECT
JOHN PAUL II CENTRE
REDEVELOPMENT FOR
REZONING APPLICATION

DRAWING

MAIN FLOOR PLAN

DESIGN	• A.C.T.
DRAWN	• T.L.M.
DATE	• 31 AUG 2017
PROJECT	• 17095
SHEET NO.	• REVISION NO.

A-3

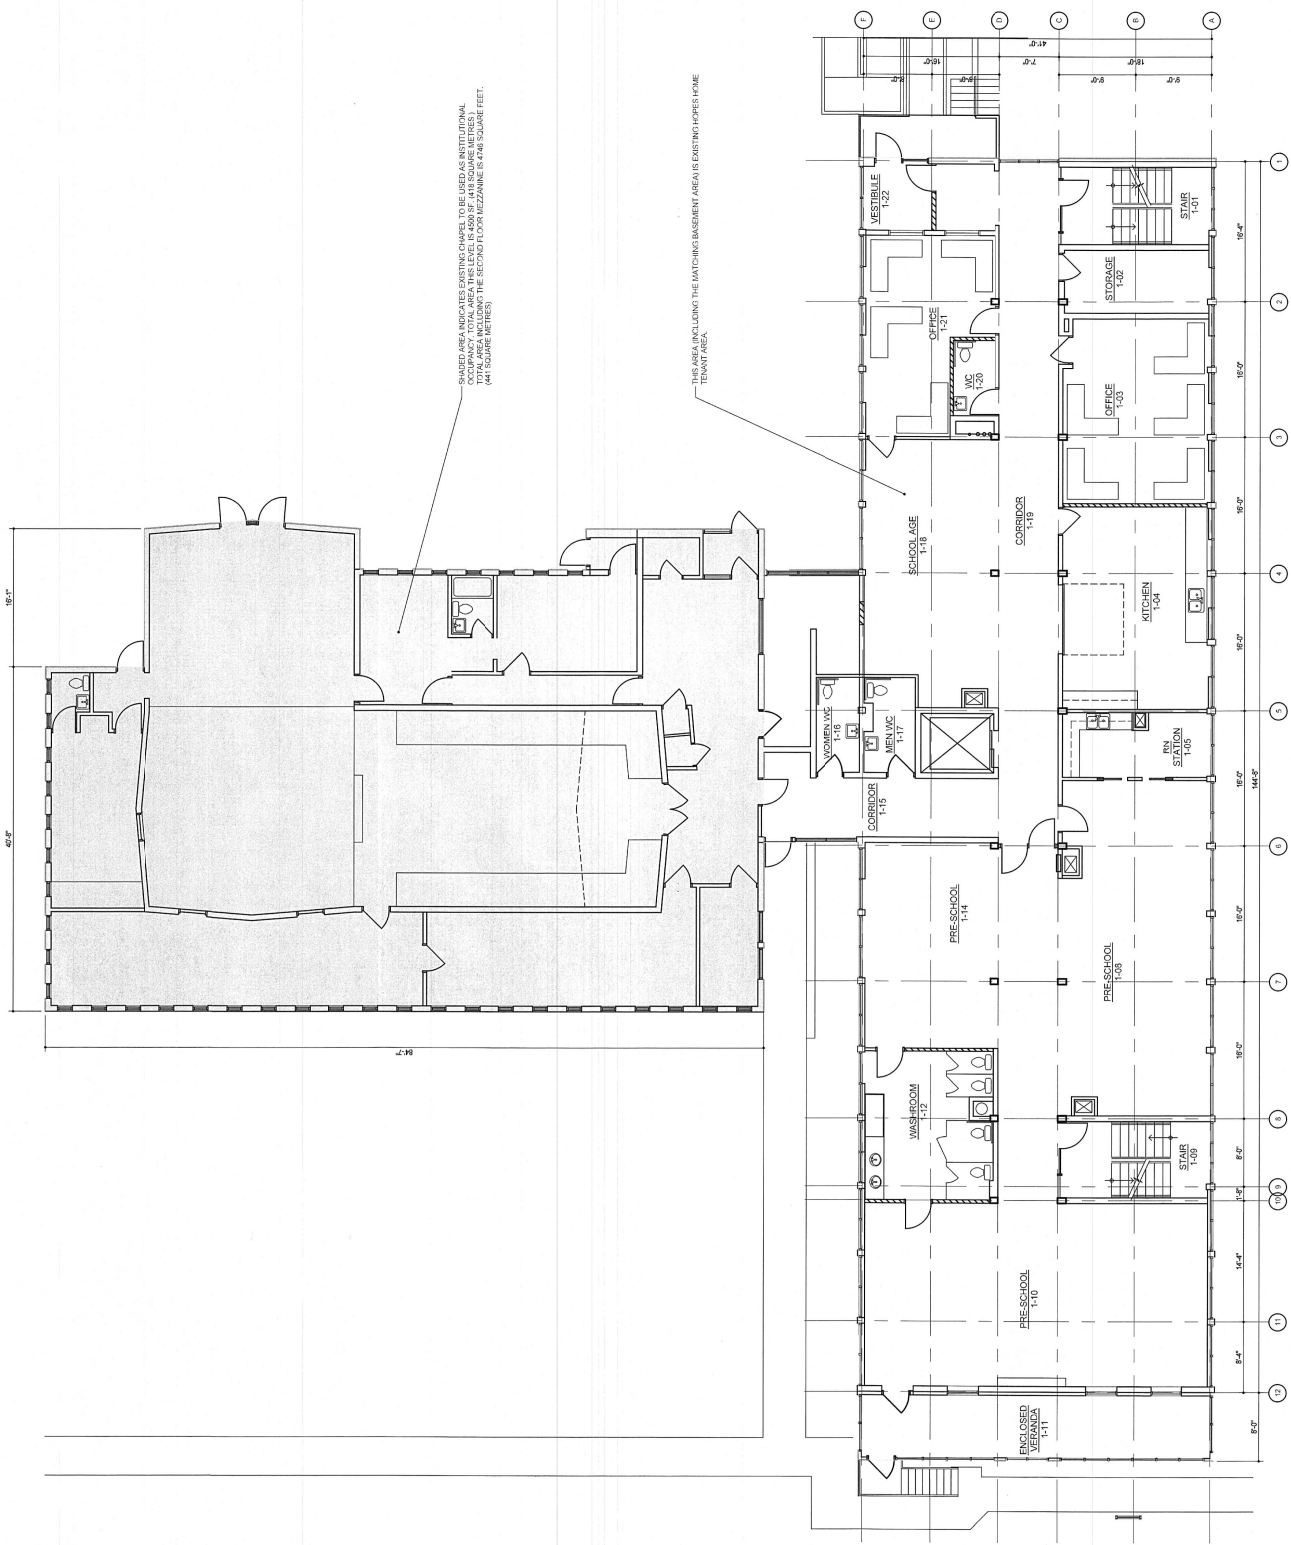

1
A-3 $\frac{1}{8"} = 1'-0"$ MAIN FLOOR PLAN