

Appendix A-3.2

1. CHECK NOT SCALE THIS DRAWING.
2. VERIFY ALL DIMENSIONS, DATUMS, AND LEVELS.
3. VERIFY ALL DIMENSIONS, DATUMS, AND LEVELS.
4. VERIFY ALL DIMENSIONS, DATUMS, AND LEVELS.
5. VERIFY ALL DIMENSIONS, DATUMS, AND LEVELS.




PROFESSIONAL SEAL

2018-01-28 ISSUED FOR EXISTING USE
NO DATE REVISION
CONSULTANT

SEPM Architecture Inc.
PROJECT TITLE
INPUT HOUSING

DRAWING TITLE
BASEMENT FLOOR PLAN

PROJECT NO.	DRAWING NO.
102018	A2
DATE	SCALE
2018-01-28	AS NOTED
DRAWN	CHECKED
DATE OF	DATE OF

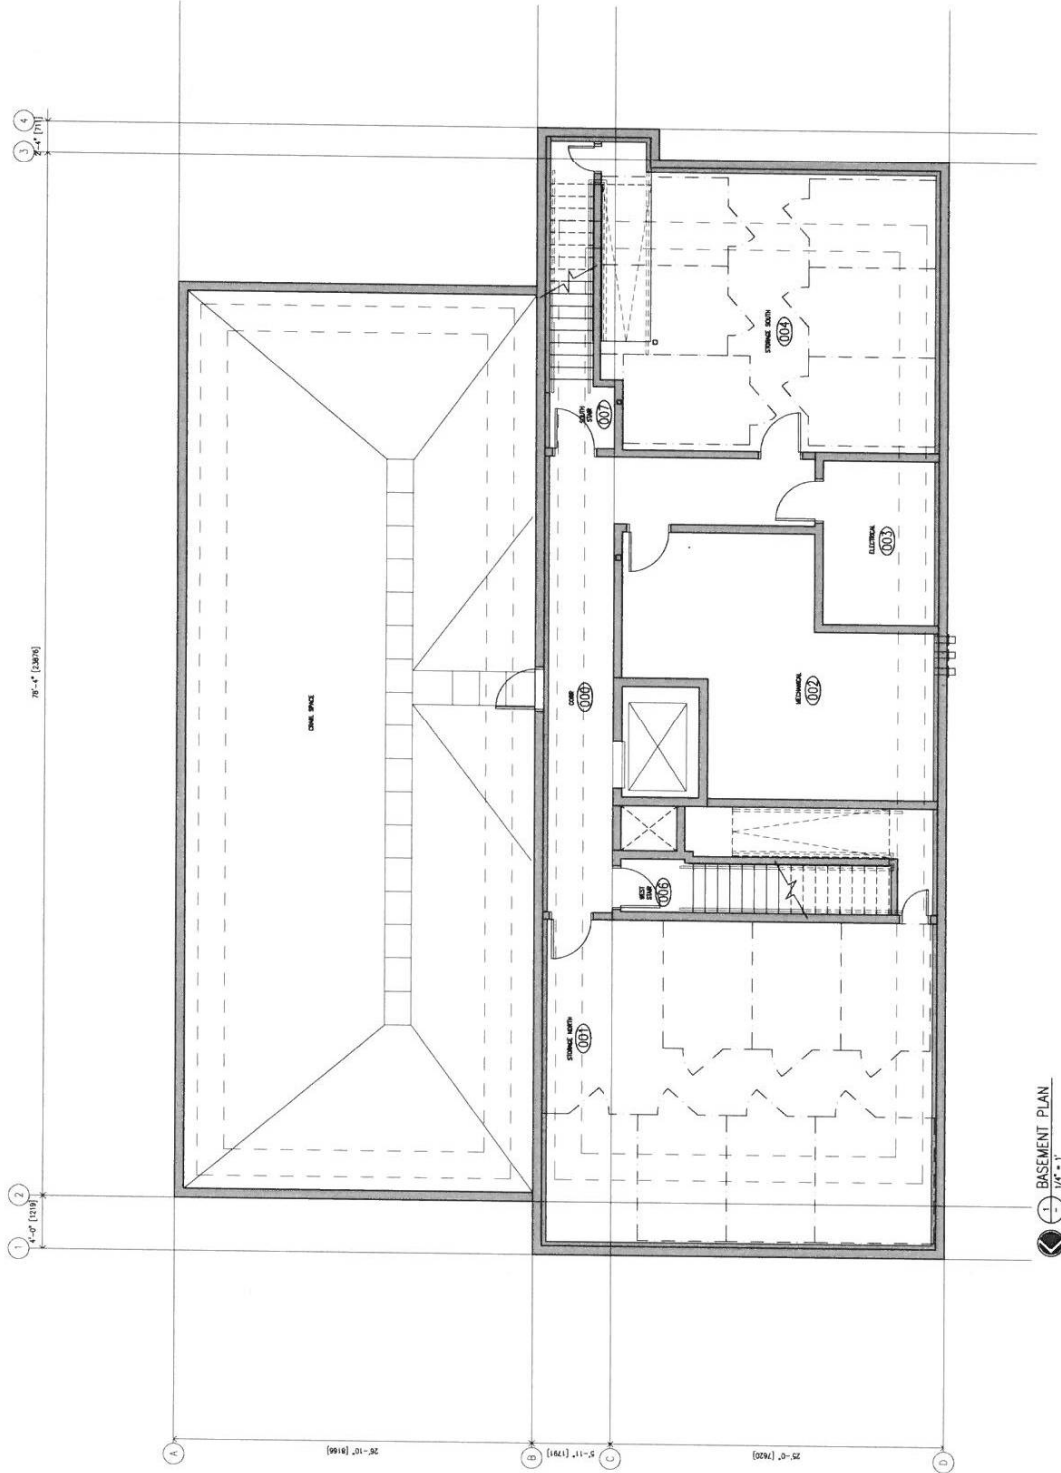

BASEMENT PLAN
1/4" = 1'