

Appendix A-3.3

- NOTES:
1. DO NOT SCALE THIS DRAWING.
 2. VERIFY ALL DIMENSIONS, DATUMS, AND LEVELS.
 3. REPORT ANY DISCREPANCIES TO THE ARCHITECT.
 4. VARIATIONS AND MODIFICATIONS TO WORK SHALL BE THE ARCHITECT'S RESPONSIBILITY. ANY CHANGES TO THE DRAWING SHALL BE GAINED OUT WITHOUT THE WRITTEN APPROVAL OF THE ARCHITECT.
 5. INSTRUMENTS OF SERVICE ARE THE PROPERTY OF SEPWA AND SHALL BE RETURNED TO THE ARCHITECT UPON REQUEST. THIS DESIGN REMAINS WITH THE ARCHITECT.



PROFESSIONAL SEAL

2018-01-29 ISSUED FOR EXISTING USE
NO DATE REVISION
CONSULTANT


SEPWA Architecture Inc.

100-1000 100-1000 100-1000 100-1000

INPUT HOUSING

DRAWING TITLE

PROJECT NO.	DRAWING NO.
DATE	SCALE
2018-01-18	A3
DRAWN	CHECKED
10-01	10-01

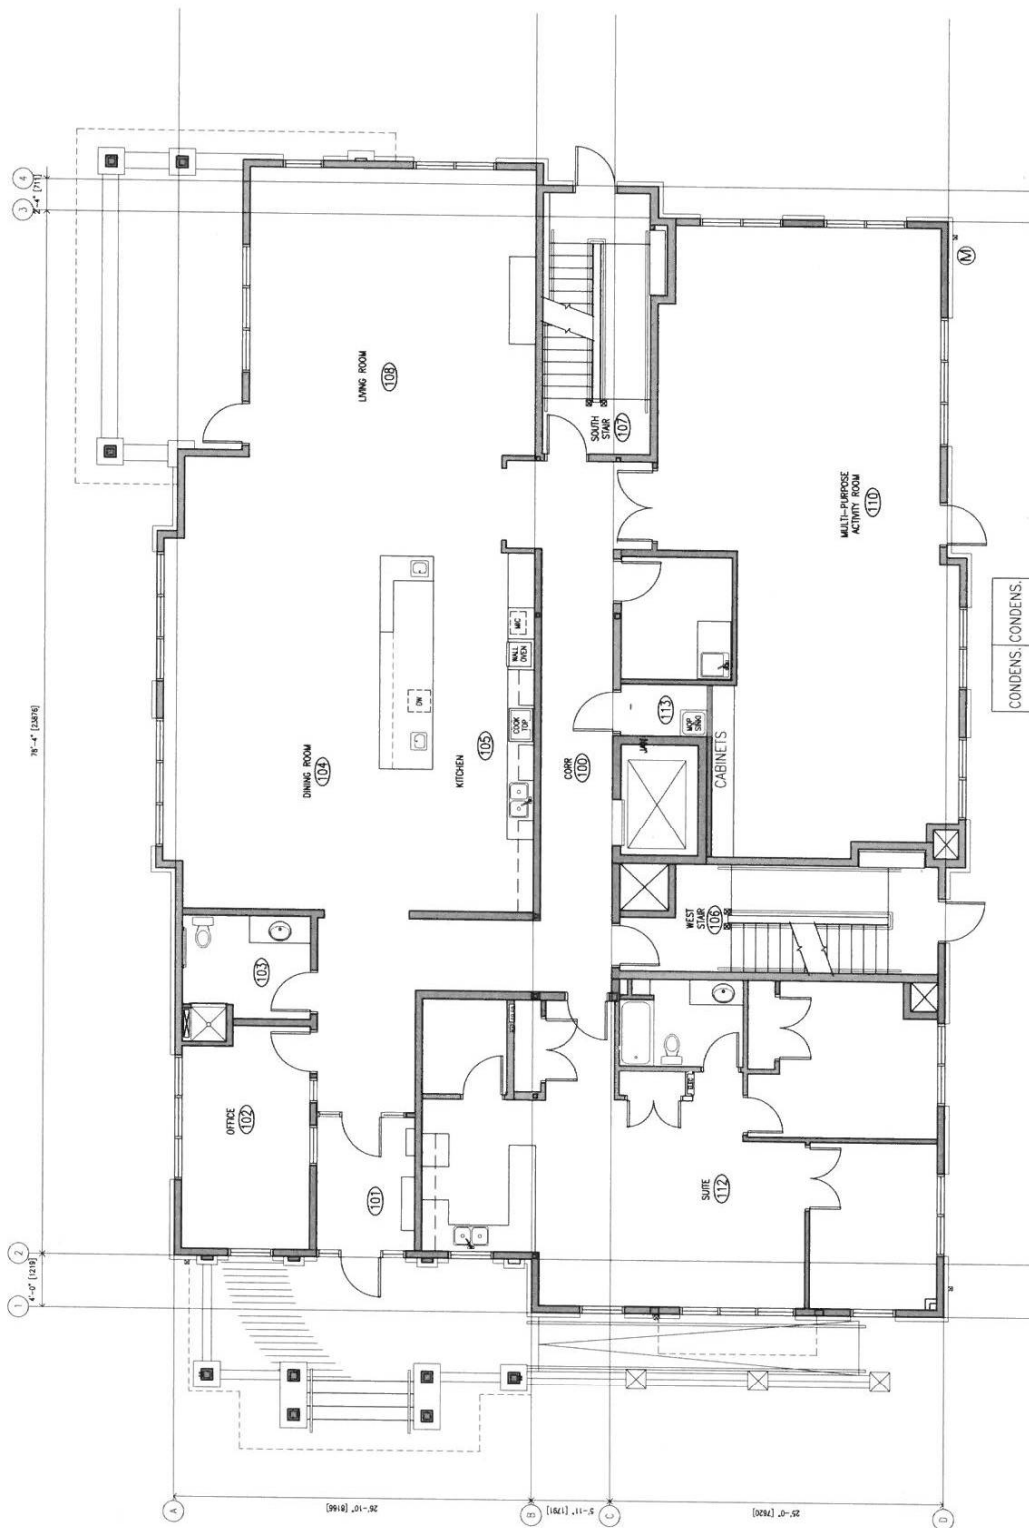

1-1 MAIN FLOOR PLAN
1/4" = 1'