



LOT AREA: 557 m²
 FLOOR AREA: 160 m²
 RATIO: 7:2

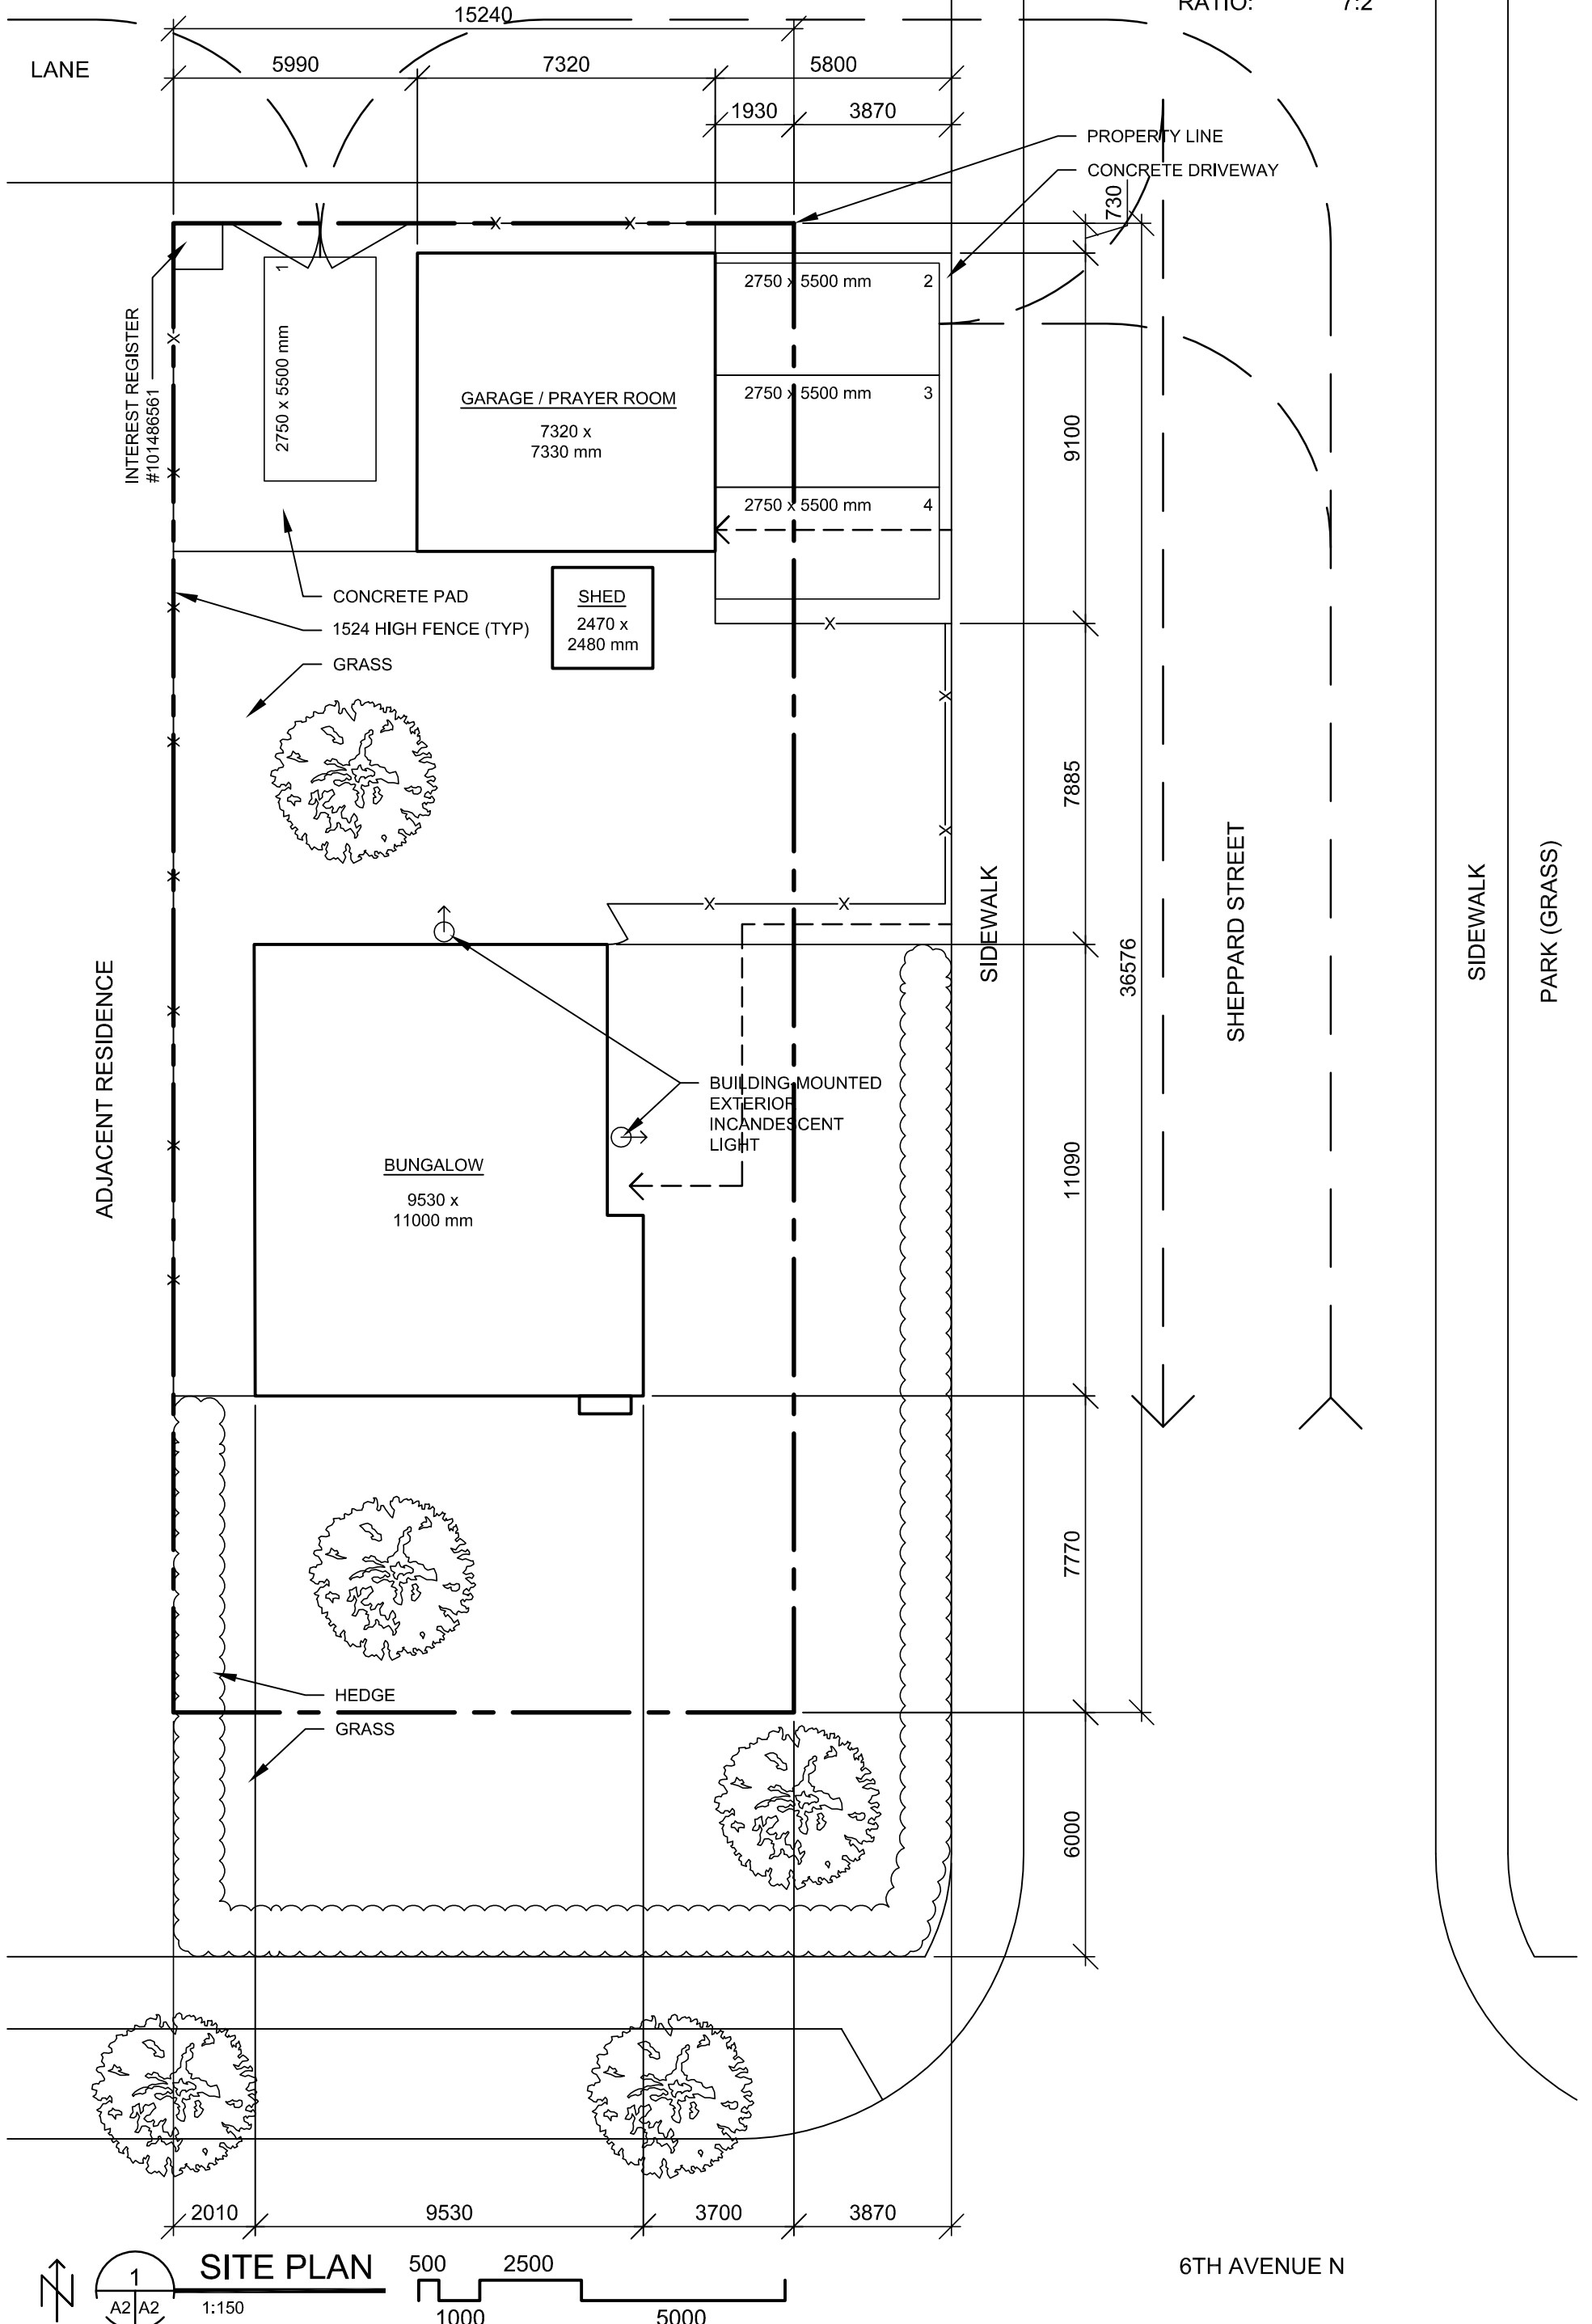

Xref: Plot time: May 30, 2019 - 10:29am C:\2019 Projects\2019-21 Prayer Room\19-21-PrayerRoom.dwg

 

SITE PLAN

1:150



PROJECT Prayer Room
 #2 Sheppard Street, Regina SK

TITLE Site Plan

DRAWN BY AAB

SCALE 1:150

DATE 2019-05-30

FILE NO. 2019-21

DRAWING NO.

A4