


1 Rear Elevation  
1" = 10'-0"

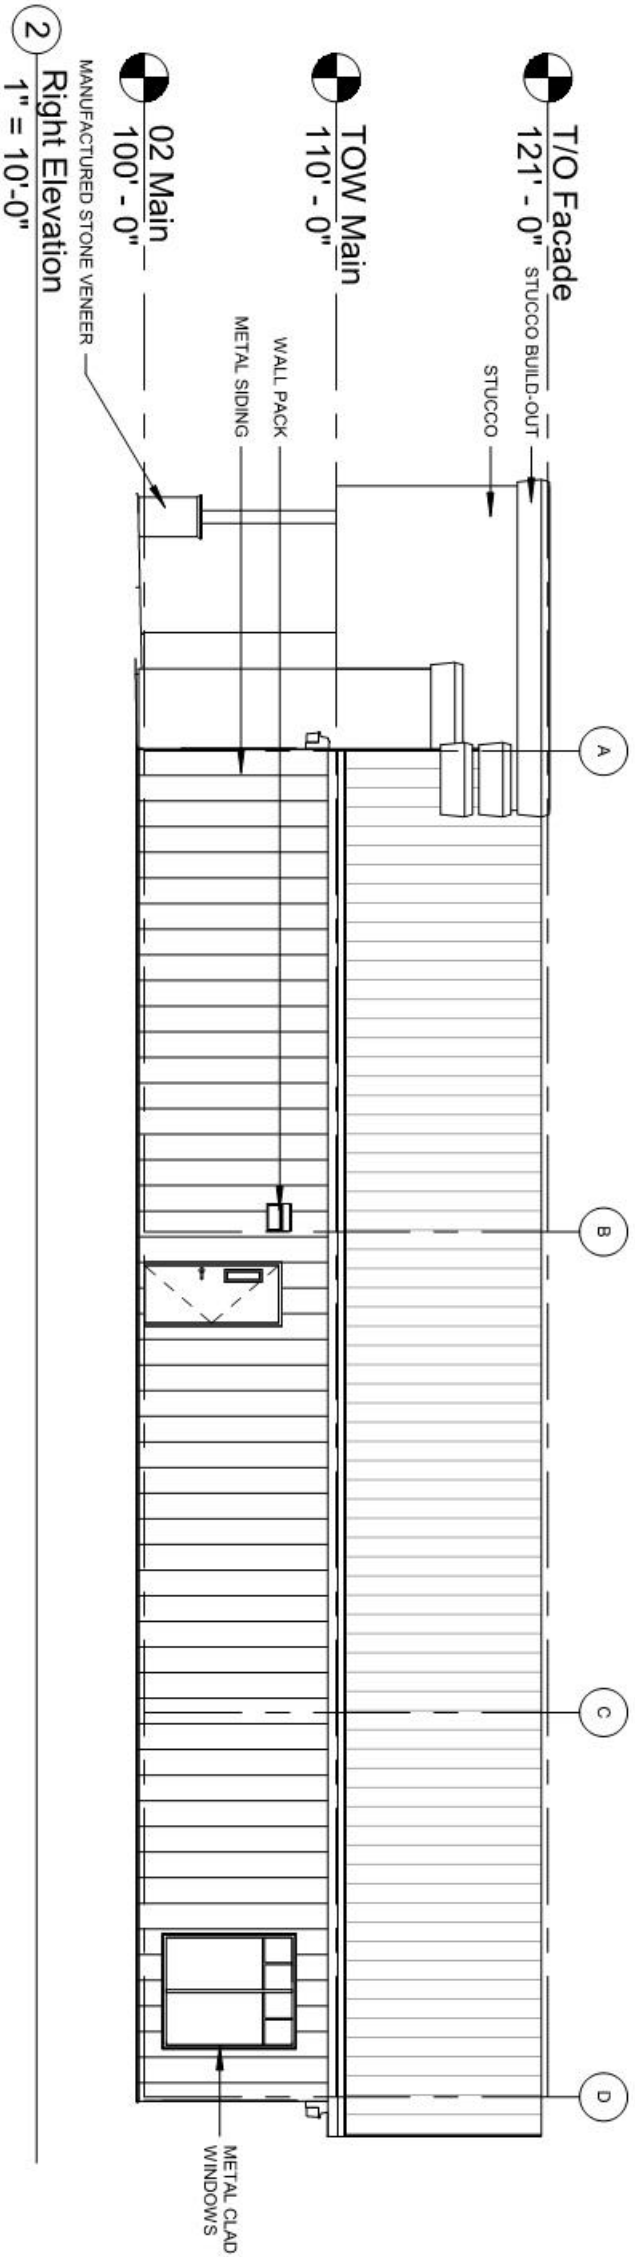

2 Right Elevation  
1" = 10'-0"

All drawings, designs and related documents are the property of NewRock Developments Inc., are protected by copyright, and must be returned upon request. Reproduction of drawings and documents in part or in whole is forbidden without the permission of NewRock Developments Inc. Drawings and documents are to be used only for the purpose for which they are issued. Drawings are not to be used for construction until reviewed and approved by the Authority Having Jurisdiction. NewRock Developments Inc. reserves the right to make modifications to building and/or property design and modifications to specifications and/or features should they be necessary to maintain local building code requirements.

No.	Description	Date
1	Permit Submission 2019-10-10	

Revision Schedule

**NEWROCK**  
DEVELOPMENTS

671 Industrial Ave. SE  
Medicine Hat, Alberta, T1A 3L5

Office: 403.529.1023 Fax: 403.529.1059

FOR  
Rosewood Park Dev.

PROJECT  
Daycare

Regina, SK

DRAWING TITLE  
Elevations

BY: SDR CHK: --

SCALE: AS SHOWN

CREATION DATE: 09/17/19

DWG NO.

Permit Submission

A202