


26' TWO STOREY PLAN

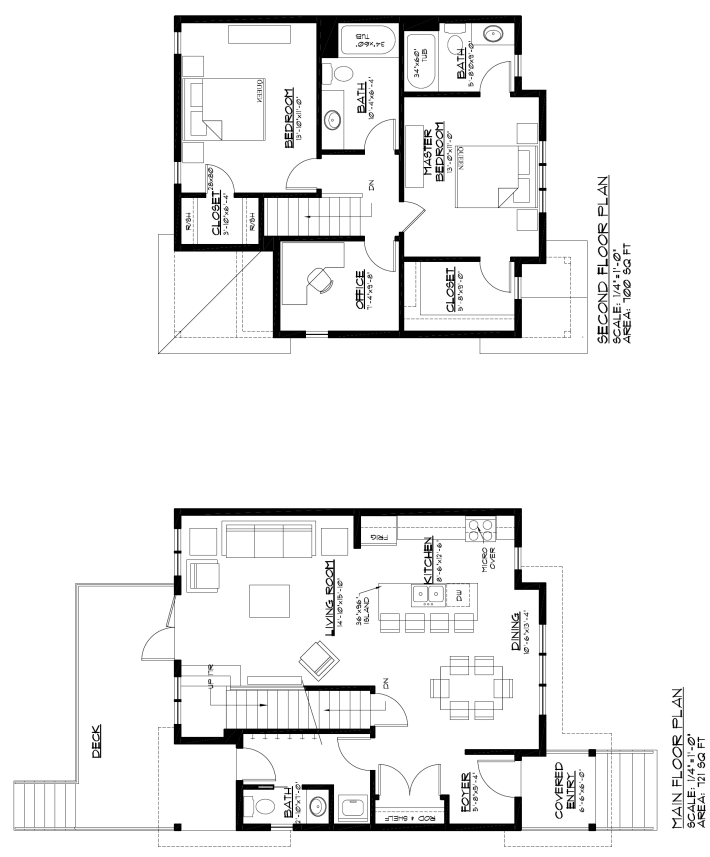

PROJECT		DRAWING NO.	
240 HARBOUR LANE, WEST VANCOUVER, BC V6V 1A1 (100-155-0001)		P-8	
ROBINSON RESIDENTIAL		FLOOR PLANS	
1/4" = 1'-0"		DATE	
OCT 2, 2013		B5-B4-02	