

EXTERIOR WALL MATERIALS KEY

	ENGLISH GARDEN WALL BOND CLAY BRICK
	SMOOTH FACE STONE
	STRETCHER BOND SPLIT FACE TYNDAL
	CEDAR SHAKE SHINGLES
	CONCRETE BLOCK
	PREFINISHED METAL SIDING
	CHAIN LINK FENCING
	CAST IN PLACE CONCRETE
	CONCRETE PARGING
	GLASS BLOCK

KEYNOTES	
NOTE#	TEXT
GENERAL NOTES:	
1.0	SCOPE OF WORK ON BELL TOWER TO INCLUDE BUT IS NOT LIMITED TO:
1	ALL EXTERIOR PORTIONS OF WALLS ON BELL TOWER INCLUDING UPPER PARAPET. INTERIOR OF THE TOWER EXPOSED TO OPEN AIR.
2	HIDDEN AREAS ON THE ELEVATIONS DENOTED BY DASHED LINES AND DIAGONAL HATCHING.
3	BELL TOWER WALL RETURNS TO MAIN CHURCH WALLS LOCATED ON THE EAST AND SOUTH SIDES OF THE CHURCH.
4	REPORT ONLY JOINTS EXHIBITING EROSION AND FAILURE OF LIME-RICH MORTAR. DO NOT INDISCRIMINATELY REPORT JOINTS IN GOOD CONDITION. AREAS REQUIRE REPOINTING INCLUDE BUT ARE NOT LIMITED TO, THOSE SHOWN ON THE DRAWINGS.
2.0	ALL DIMENSION & ELEVATIONS SHOWN ON DRAWINGS TO BE USED AS GUIDE ONLY. CONTRACTOR TO VERIFY ALL DIMENSIONS.
01	STONE CRENELLATION TYPICAL
02	STONE COPING TYPICAL
03	STONE CORNICE BAND
04	STONE DENTILS
05	STONE BELT COURSE
06	LOUVERED BELL TOWER SOUND OPENINGS
07	LINE OF TOWER BEYOND
08	HATCHED AREA DENOTES AREA OF BUILDING IN CONTRACT
09	CHIMNEY
10	STONE BRACKET
11	DAMAGED AREA DENOTED ON PHOTO

PSW

ARCHITECTURE &
INTERIOR DESIGN LTD.

2110 COLLEGE AVENUE
REGINA, SASKATCHEWAN
S4P 1C5
PHONE: (306) 359-9007
FAX: (306) 359-0090
E-MAIL: psw.denise@sasktel.net



THESE DRAWINGS ARE THE
PROPERTY OF THE CONSULTANT
AND AS SUCH MAY NOT BE
USED OR REPRODUCED IN ANY
MANNER WITHOUT WRITTEN
PERMISSION. © ALL RIGHTS RESERVED

No.	Date	Revisions

Approved:

KNOX
METROPOLITAN
UNITED CHURCH



2340 VICTORIA AVENUE
REGINA, SK.

Project Title:


BRICK
REPOINTING

Drawing Title:

EAST ELEVATION

File: 2016007
Scale: AS NOTED
Date: May 11, 2016
Approved: GWWH
Drawn: TJS

Drawing: A-2.1 Revision:

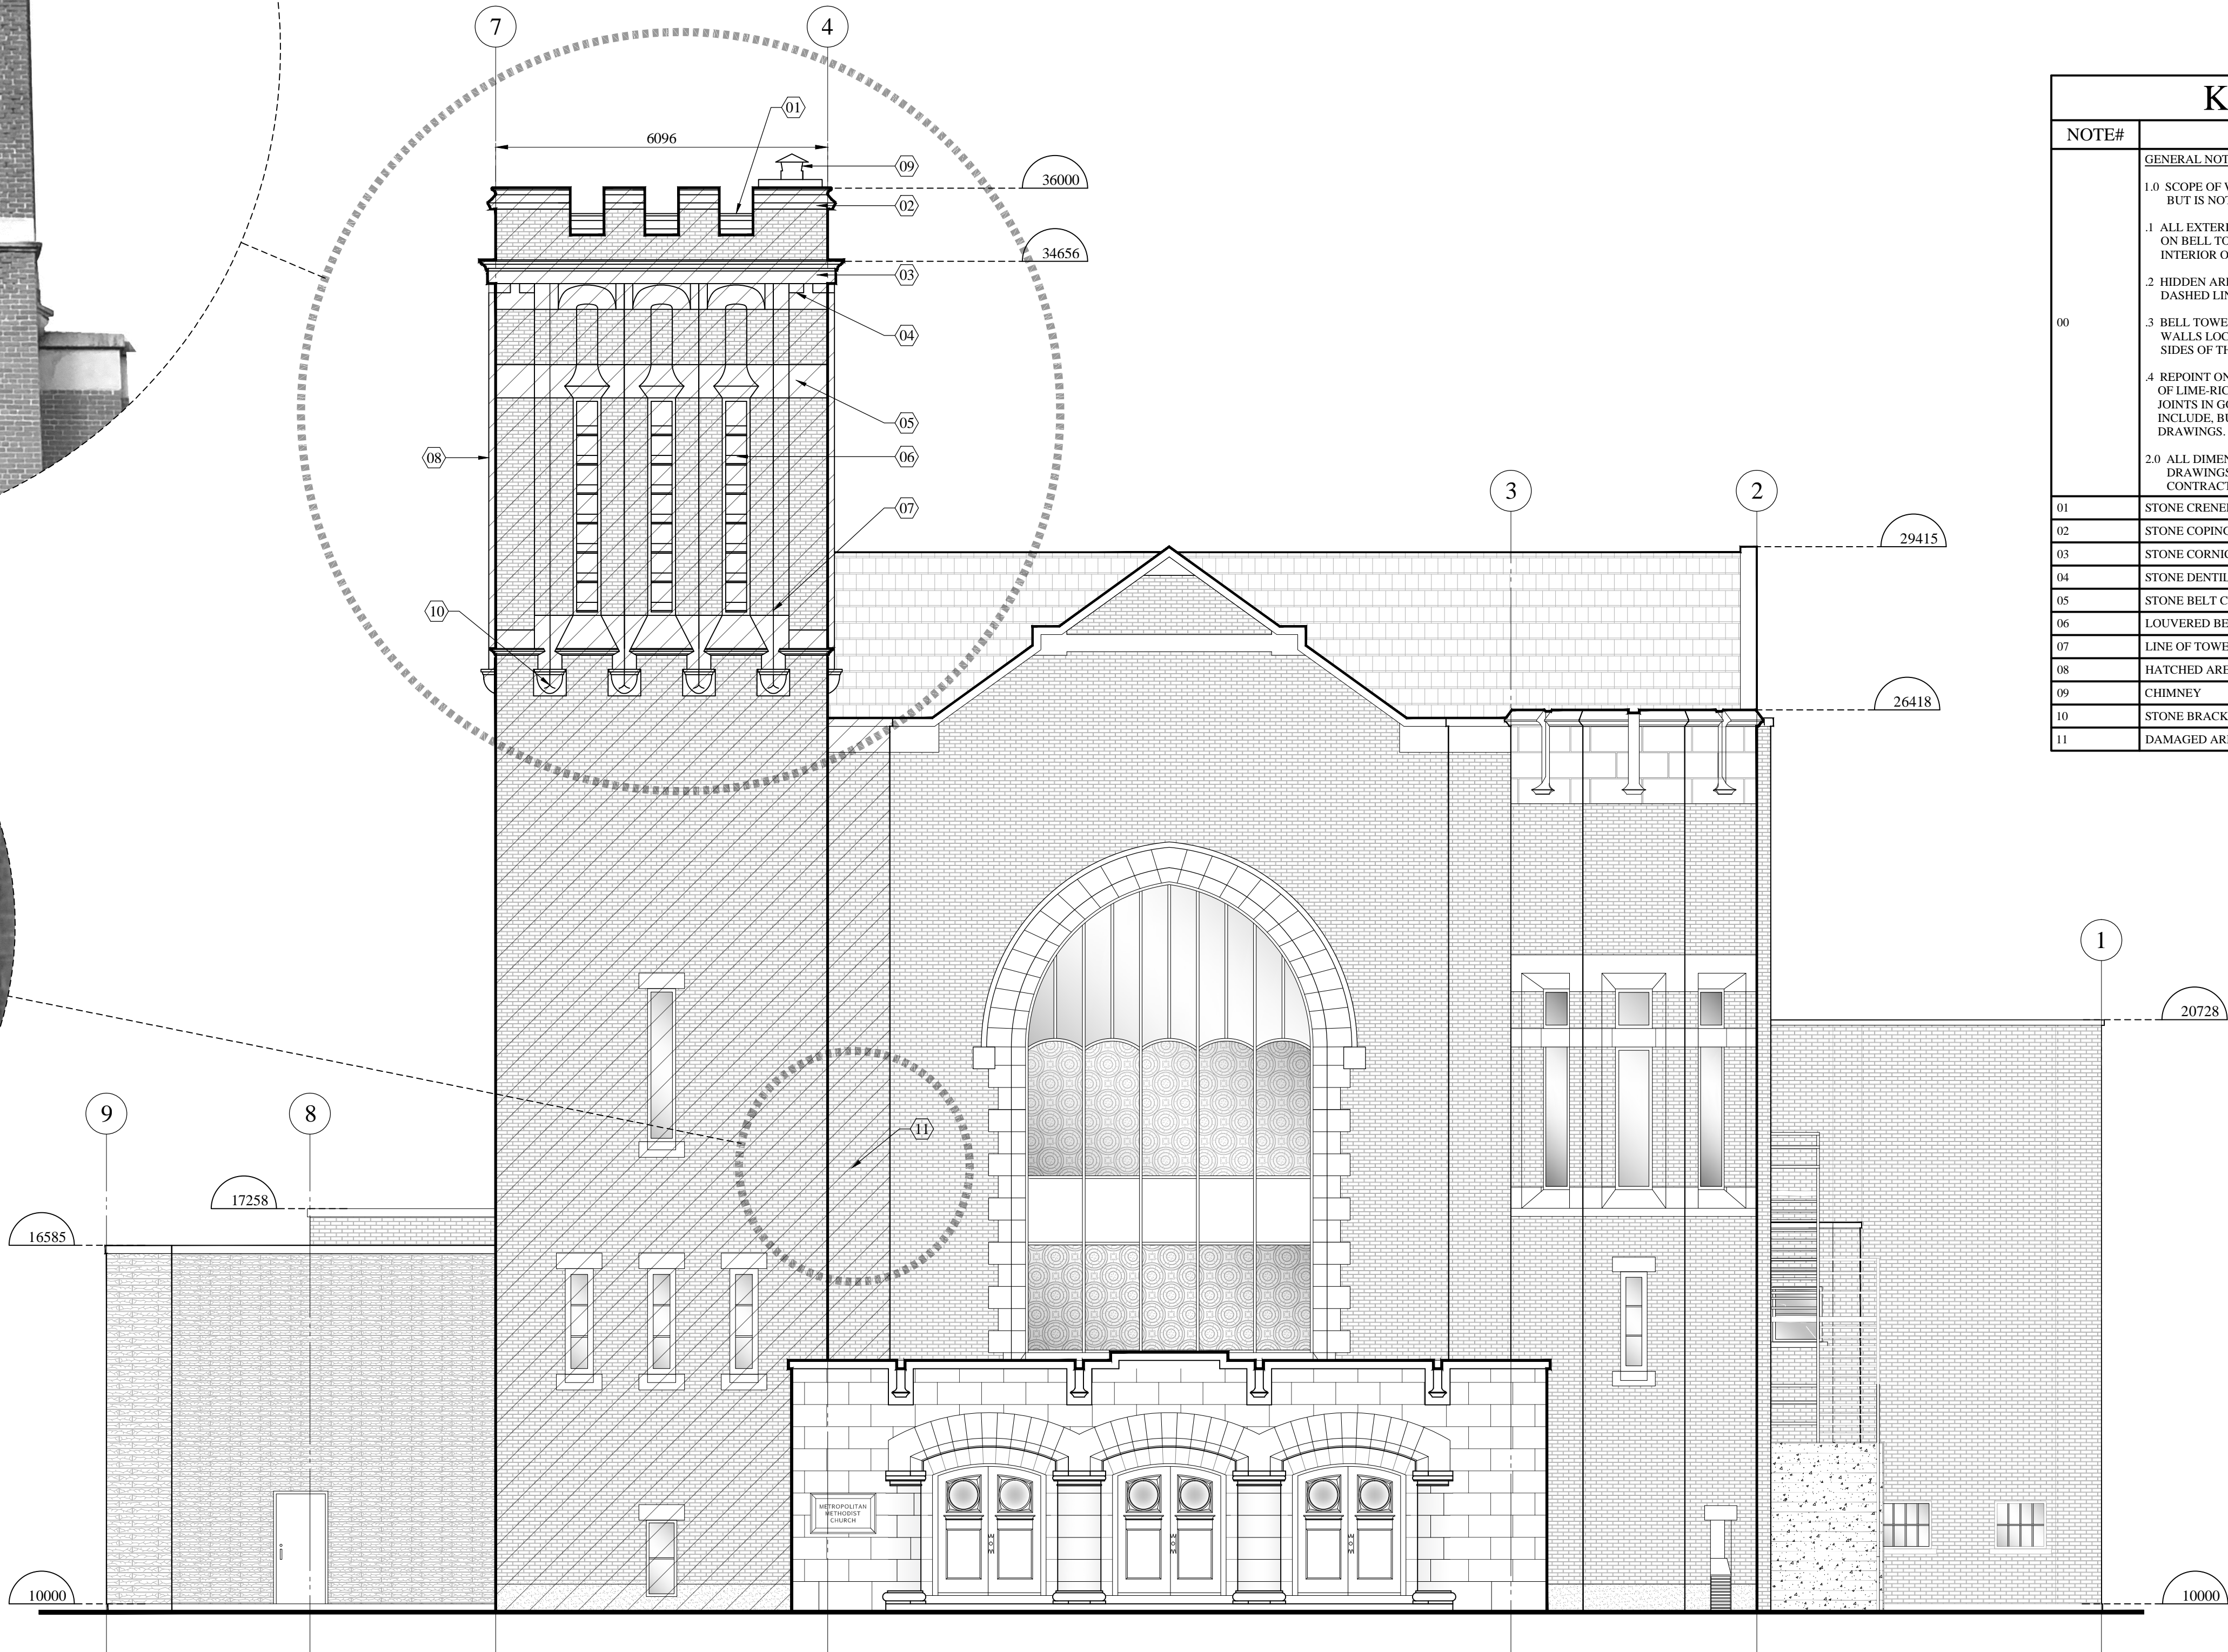

1 EAST ELEVATION
A-2.1 1:75