




② REAR ELEVATION: WEST
1/8" = 1'-0"

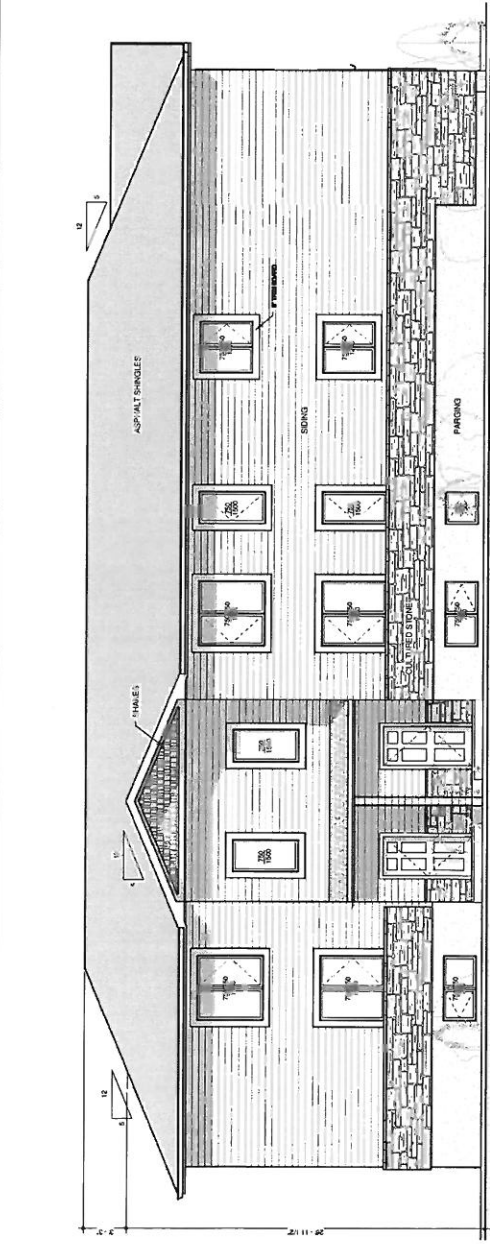

① LEFT ELEVATION: SOUTH
1/8" = 1'-0"

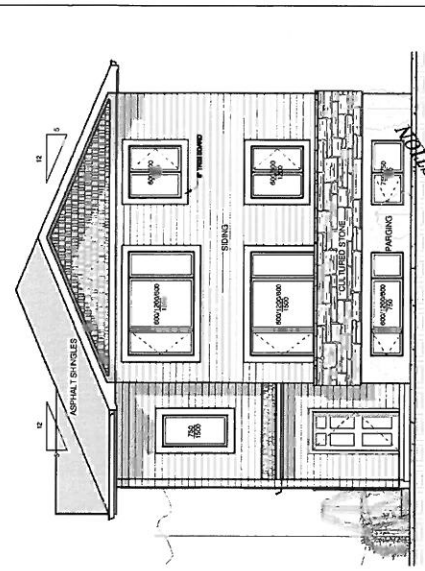

① FRONT ELEVATION: EAST
1/8" = 1'-0"

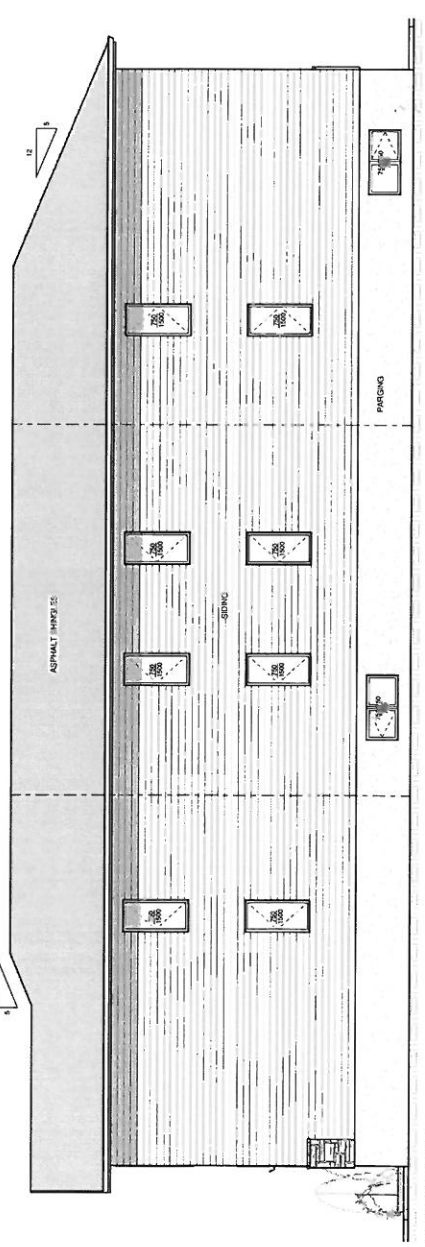

③ RIGHT ELEVATION: NORTH
1/8" = 1'-0"

ELEVATION NOTES (AS APPLICABLE):

- FINISH AND COLORING AS PER ARCHITECT'S SPECIFICATIONS.
- MATERIALS TO BE USED AS PER ARCHITECT'S SPECIFICATIONS.
- ALL WORK TO BE DONE IN ACCORDANCE WITH THE LATEST EDITIONS OF THE BUILDING CODES.
- ALL WORK TO BE DONE IN ACCORDANCE WITH THE LATEST EDITIONS OF THE NATIONAL ELECTRICAL CODE.
- ALL WORK TO BE DONE IN ACCORDANCE WITH THE LATEST EDITIONS OF THE NATIONAL MECHANICAL CODE.
- ALL WORK TO BE DONE IN ACCORDANCE WITH THE LATEST EDITIONS OF THE NATIONAL PLUMBING CODE.
- ALL WORK TO BE DONE IN ACCORDANCE WITH THE LATEST EDITIONS OF THE NATIONAL FIRE PROTECTION ASSOCIATION (NFPA) CODES.
- ALL WORK TO BE DONE IN ACCORDANCE WITH THE LATEST EDITIONS OF THE NATIONAL BUILDING ORGANIZATION (NBO) CODES.
- ALL WORK TO BE DONE IN ACCORDANCE WITH THE LATEST EDITIONS OF THE NATIONAL ASSOCIATION OF ARCHITECTS (NAA) CODES.
- ALL WORK TO BE DONE IN ACCORDANCE WITH THE LATEST EDITIONS OF THE NATIONAL ASSOCIATION OF ENGINEERS (NAE) CODES.
- ALL WORK TO BE DONE IN ACCORDANCE WITH THE LATEST EDITIONS OF THE NATIONAL ASSOCIATION OF CONTRACTORS (NAC) CODES.
- ALL WORK TO BE DONE IN ACCORDANCE WITH THE LATEST EDITIONS OF THE NATIONAL ASSOCIATION OF BUILDERS (NAB) CODES.
- ALL WORK TO BE DONE IN ACCORDANCE WITH THE LATEST EDITIONS OF THE NATIONAL ASSOCIATION OF HOME BUILDERS (NAHB) CODES.
- ALL WORK TO BE DONE IN ACCORDANCE WITH THE LATEST EDITIONS OF THE NATIONAL ASSOCIATION OF REALTORS (NAR) CODES.
- ALL WORK TO BE DONE IN ACCORDANCE WITH THE LATEST EDITIONS OF THE NATIONAL ASSOCIATION OF HOMEOWNERS (NAHO) CODES.
- ALL WORK TO BE DONE IN ACCORDANCE WITH THE LATEST EDITIONS OF THE NATIONAL ASSOCIATION OF HOMEOWNERS ASSOCIATIONS (NAHOA) CODES.
- ALL WORK TO BE DONE IN ACCORDANCE WITH THE LATEST EDITIONS OF THE NATIONAL ASSOCIATION OF HOMEOWNERS ASSOCIATIONS OF AMERICA (NAHOAA) CODES.
- ALL WORK TO BE DONE IN ACCORDANCE WITH THE LATEST EDITIONS OF THE NATIONAL ASSOCIATION OF HOMEOWNERS ASSOCIATIONS OF AMERICA (NAHOAA) CODES.

1956 EDGAR STREET
 1000 S. 11th Street
 HOUSTON, TX 77001
 (281) 352-4766
 info@envisionconstruction.com

ENVISION CONSTRUCTION
 1000 S. 11th Street
 HOUSTON, TX 77001
 (281) 352-4766
 info@envisionconstruction.com

DATE: 03/27/2013
 DRAWN BY: J. S. S.
 CHECKED BY: J. S. S.
 PROJECT NO.: 13-001

A-1