

Demising wall  
Between Suites

Proposed Assembly Area:


Prep table/  
Cells into Battery  
enclosure (mobile  
cart)

← hand rail

← Spot welder

← Bms Install/Packaging (if  
required)  
(mobile cart)

12'

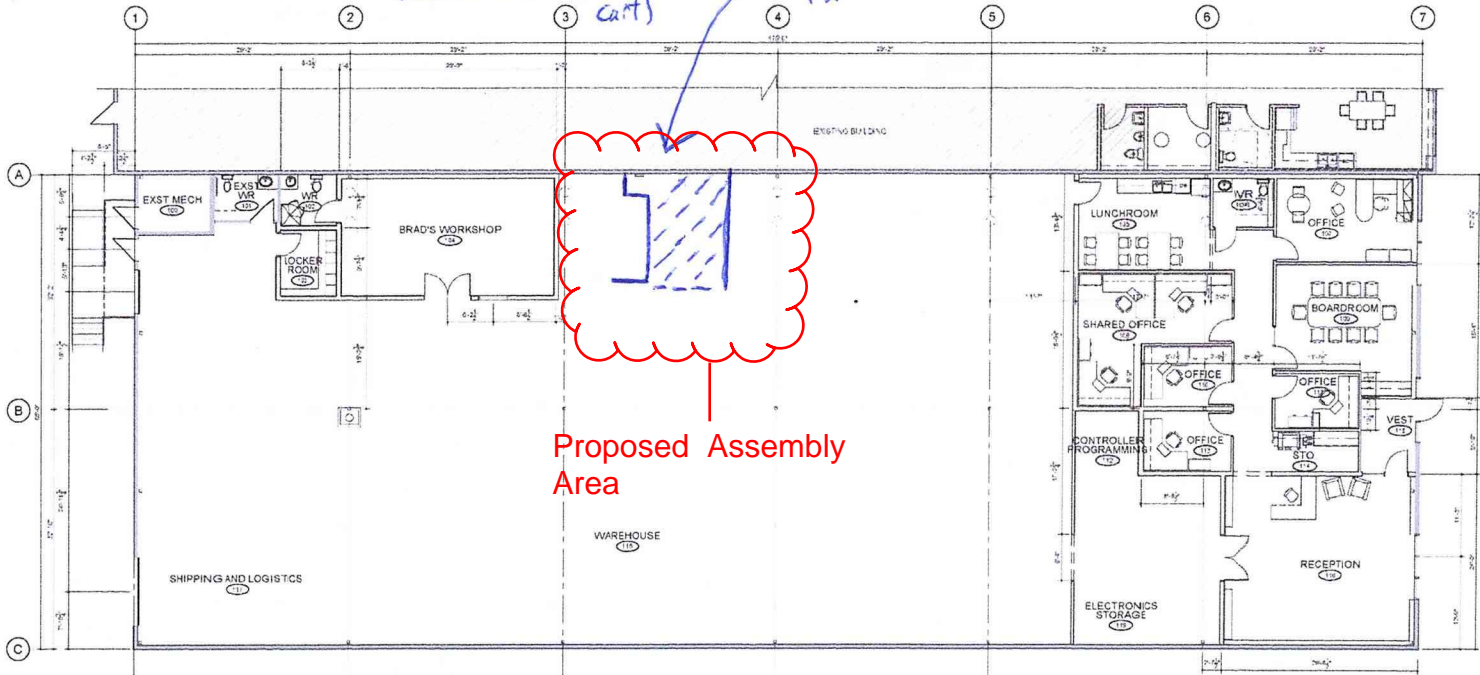

Proposed Assembly  
Area

1 MAIN FLOOR PLAN  
10/11/14

Alton Tangedal  
Architect Ltd.

Alton Tangedal 14 APR 2014 2:00 PM



REG.# 00000000  
LYTEHORSE LABS INC.

674 CORNWALL STREET  
REGINA, SK

DRAWING  
MAIN FLOOR PLAN

DRAWN: P.L.T.  
DATE: 13 JUL 2014  
PROJECT: 21-051

SHEET NO: REV B (M) NO

A-2.0