


PLOTTED: 2021-11-16 11:46:07 AM

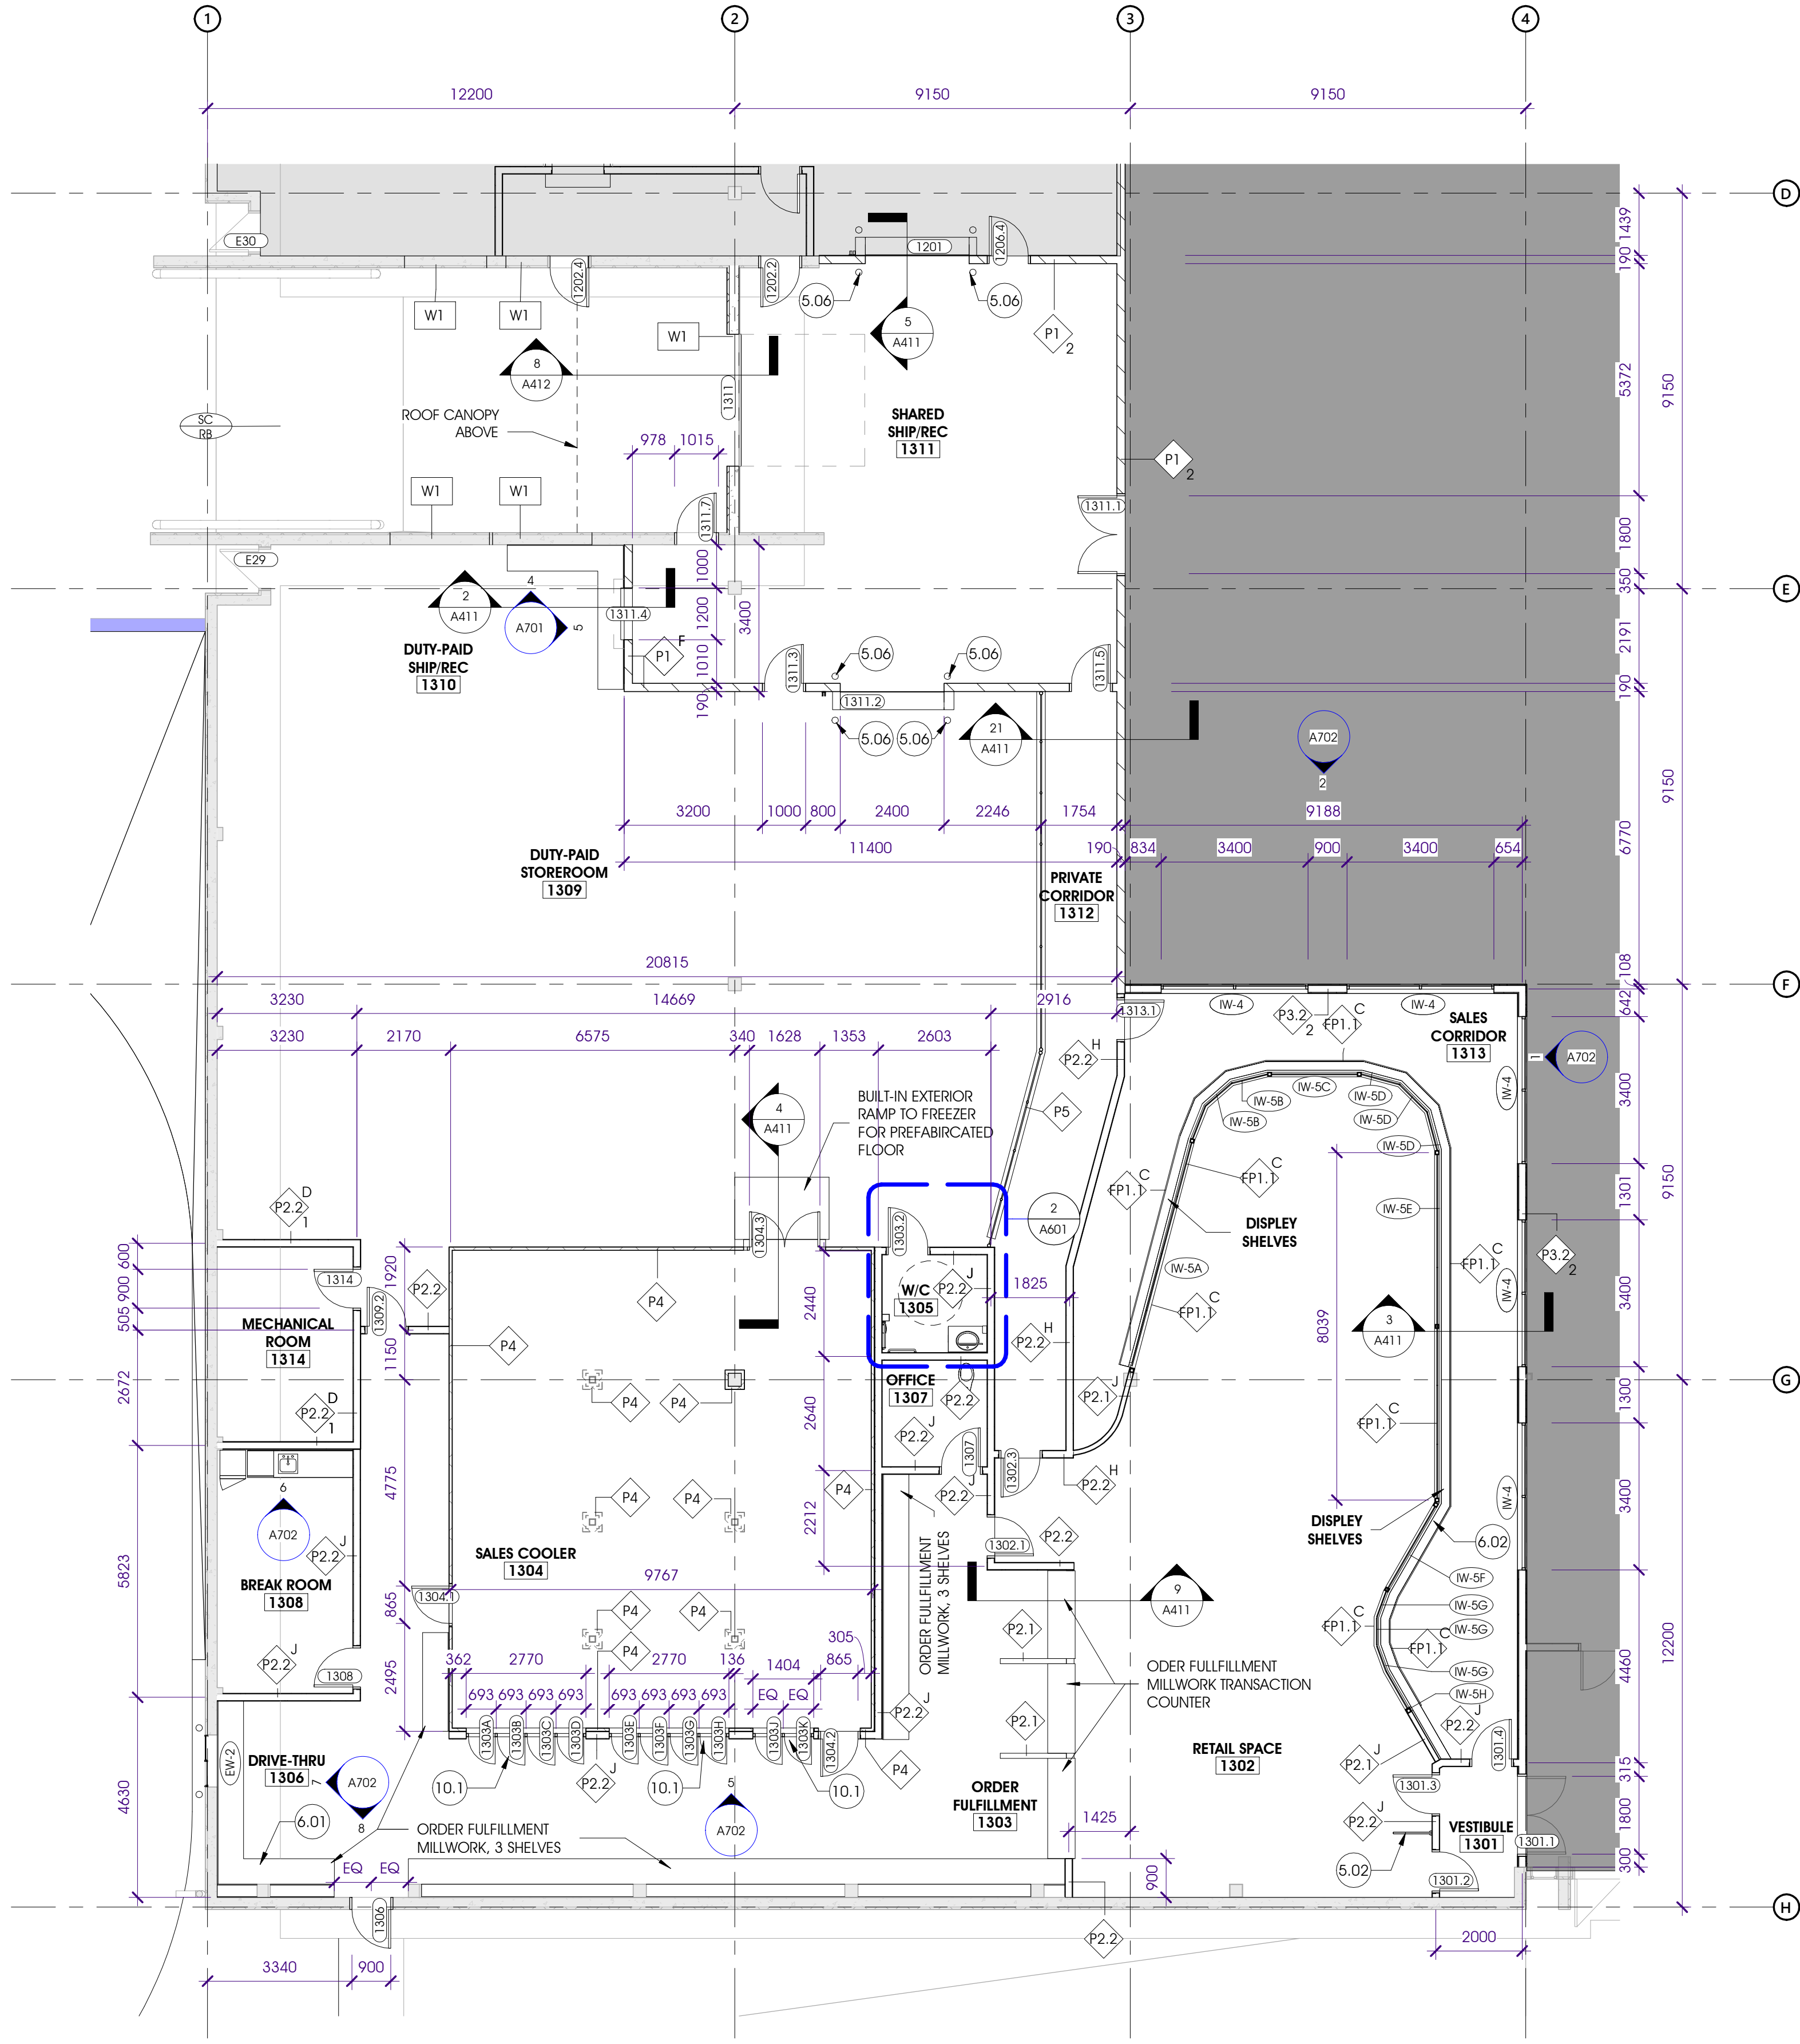

1
A106
DUTY PAID WAREHOUSE + LIQUOR STORE FLOOR PLAN
SCALE: 1 : 100

Appendix A-3.4

KEYNOTE LEGEND	
Key Value	Keynote Text
5.02	MECHANICALLY FASTED STEEL PIPE GUARDRAIL, PAINTED
5.06	METAL BOLLARDS
6.01	MILLWORK COUNTER. REFER TO SHEET A
6.02	MILLWORK DISPLAY SHELF
10.1	



Scale	As Indicated	Project No.	20 211
Revision	4	Sheet	
Drawing Number	A220- LIQUOR STORE + WAREHOUSE FLOOR PLAN		
Author	AM	Drawn	AM
Checked	AM	Reviewed	AM
Approved	AM	Permitted	AM
Design	AM	Construction	AM
Installation	AM	Operation	AM
Maintenance	AM	Repair	AM
Removal	AM	Replacement	AM

SEAL

YQR DISTILLERY
 1776 11 AVENUE, REGINA, SK S4T 4P2
BUILDING PERMIT VARIANCE - 2021.10.15

DD
 architecture + urban planning
 9916 - 81 Ave Edmonton, Alberta, T6E 1W6
 780-428-8001 | tdarch.com

A220-
 LIQUOR STORE + WAREHOUSE FLOOR PLAN

NOT IN CONTRACT

FOR INFORMATION ONLY
 NOT FOR CONSTRUCTION