



Project No. 20 211  
Scale 1 : 100  
Revision 1  
Drawing Number  
**A240-  
SHARED COMMON  
FLOOR PLAN**

|            |         |         |         |
|------------|---------|---------|---------|
| DATE       | BY      | CHKD    | APPD    |
| 2021.10.15 | WYV/MLD | WYV/MLD | WYV/MLD |


|            |         |         |         |
|------------|---------|---------|---------|
| DATE       | BY      | CHKD    | APPD    |
| 2021.10.15 | WYV/MLD | WYV/MLD | WYV/MLD |

SEAL


**YOR DISTILLERY**  
1776 11 AVENUE, REGINA, SK S4T 4P2  
BUILDING PERMIT VARIANCE - 2021.10.15

**DD**  
architecture + urban planning  
9916 - 81 Ave Edmonton, Alberta, T6E 1W6  
780-428-8001 [tdarch.com](http://tdarch.com)

**A240-  
SHARED COMMON  
FLOOR PLAN**

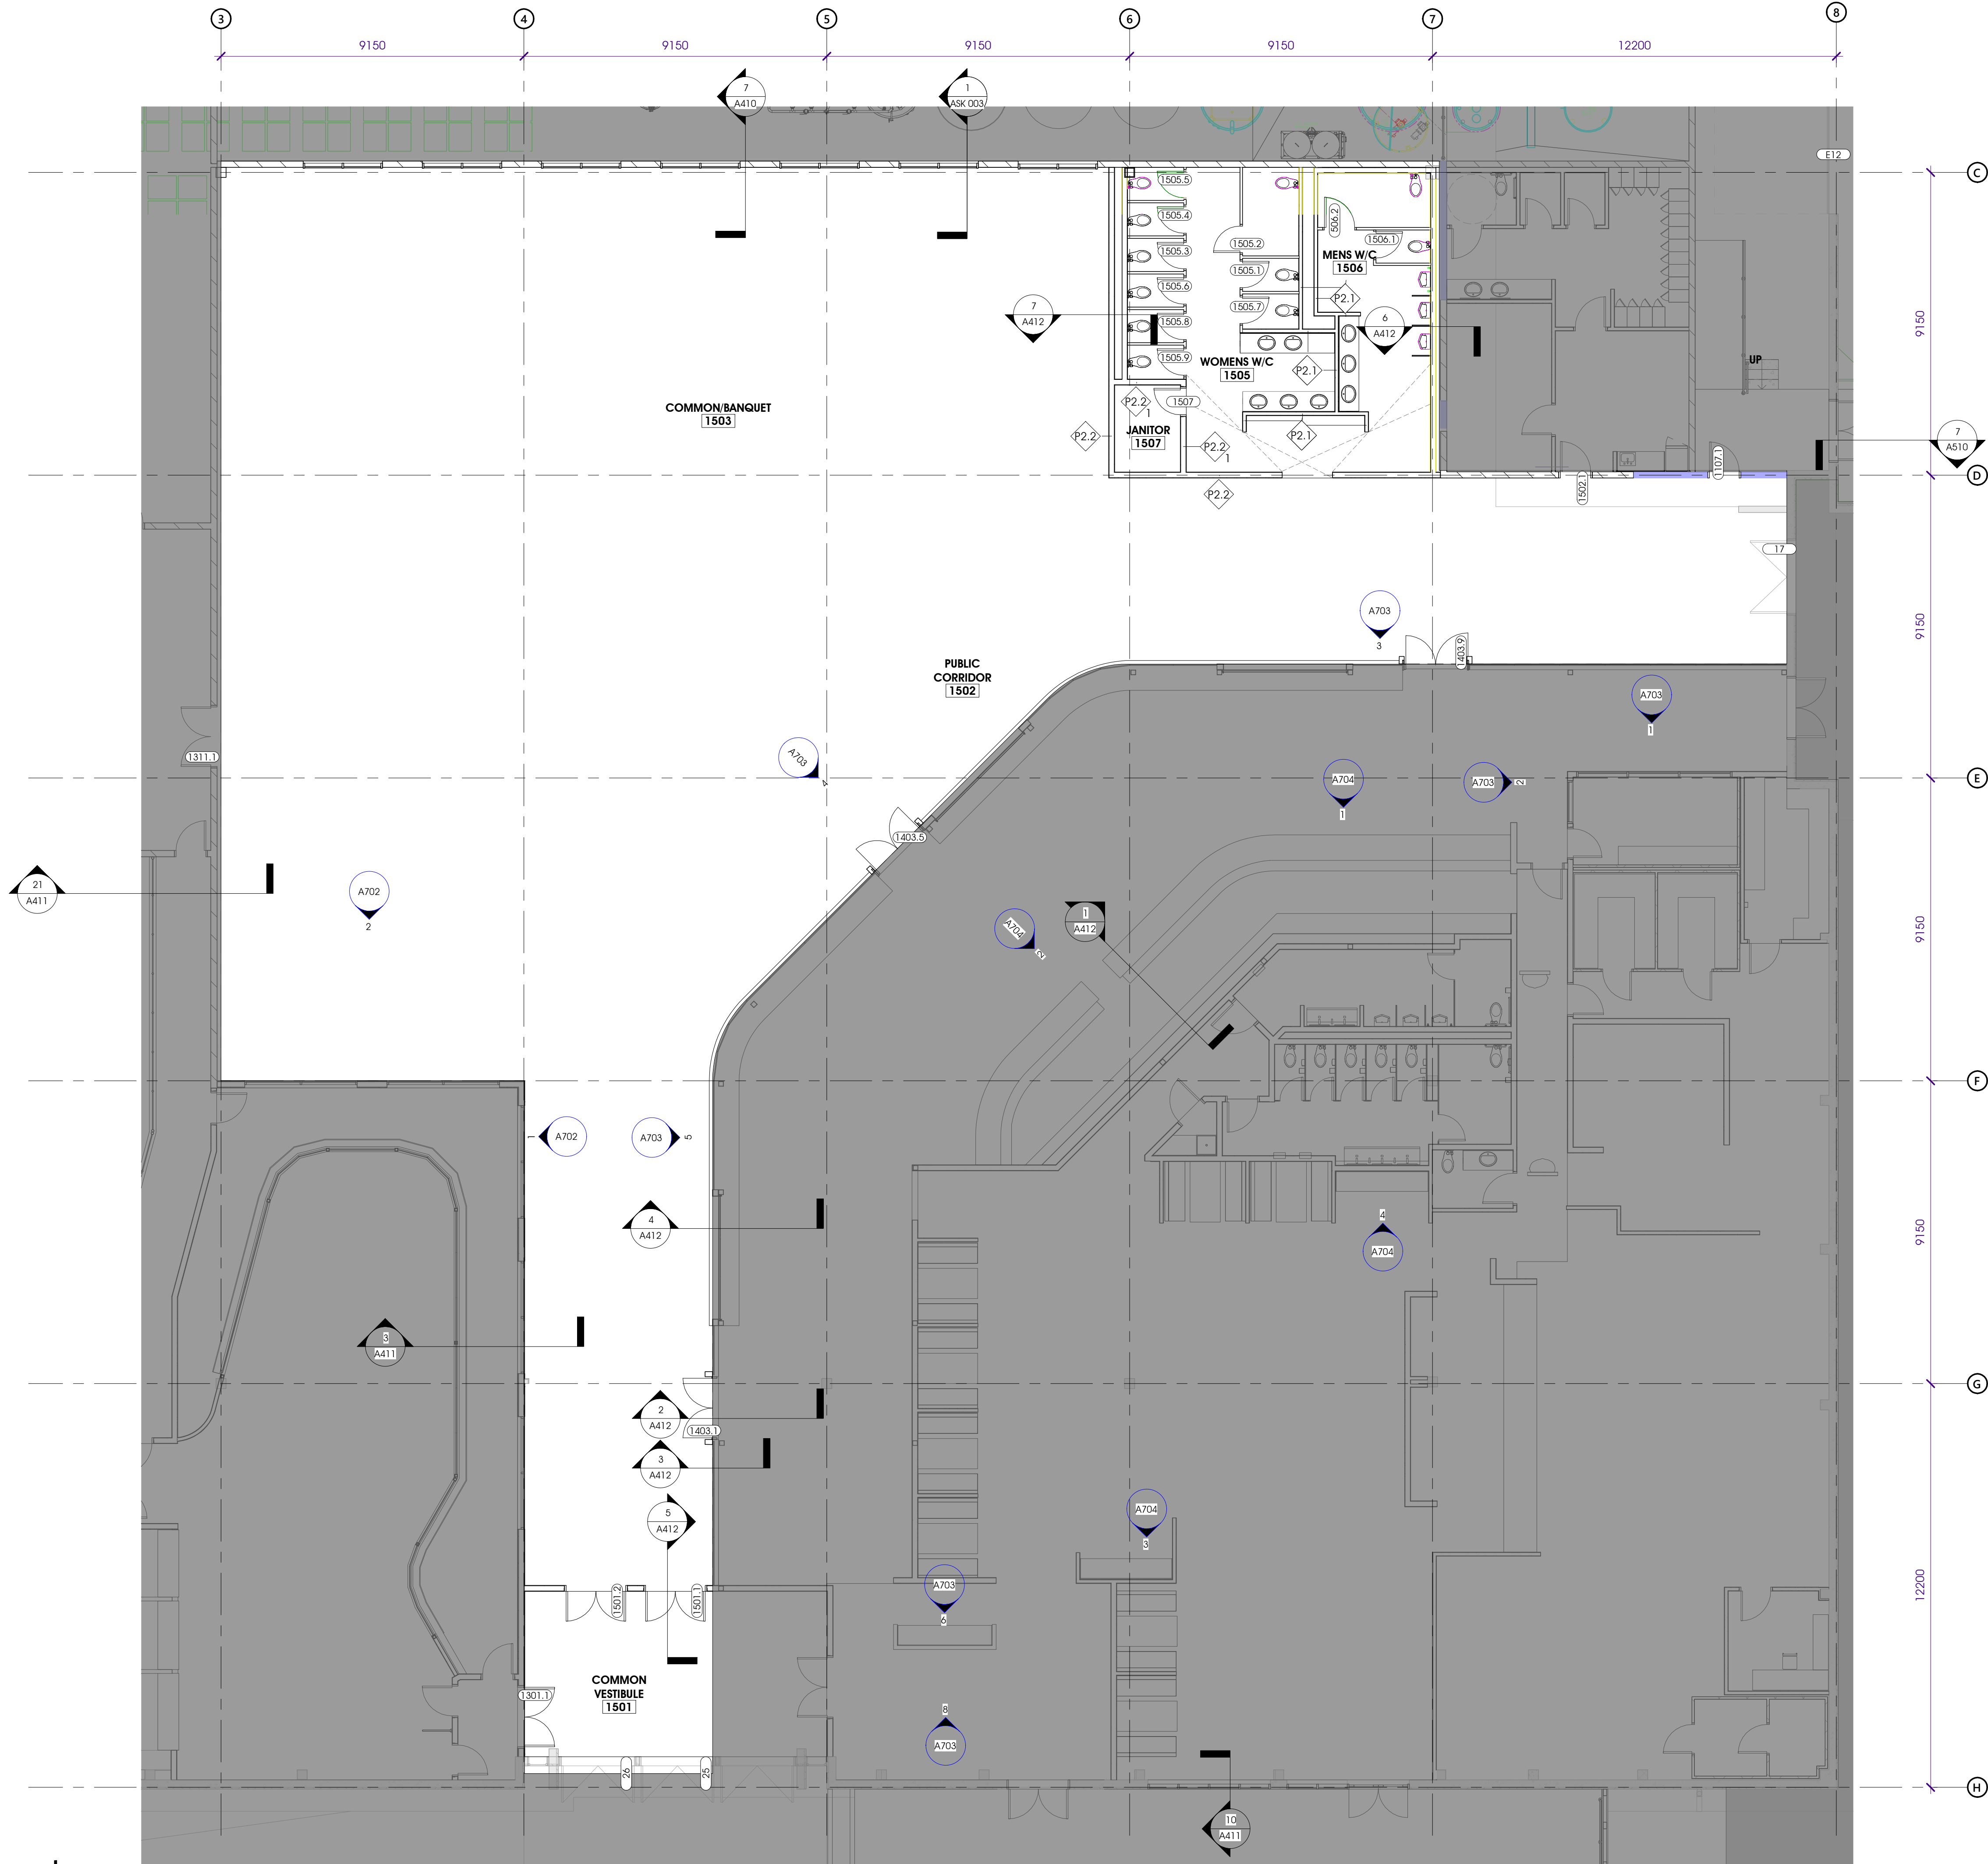

PLOTTED: 2021.11.05 11:46:13 AM

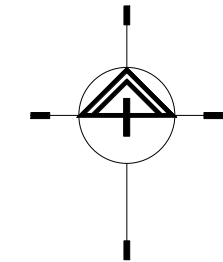

1 SHARED COMMON AREA FLOOR PLANS  
SCALE: 1 : 100

FOR INFORMATION ONLY  
NOT FOR CONSTRUCTION