





2358 Broad Street
Regina, Saskatchewan
S4N 1A2
Phone: (306) 342-1111
Fax: (306) 342-1112
Email: info@ailontangedal.ca


PRELIMINARY
NOT TO BE USED FOR
CONSTRUCTION

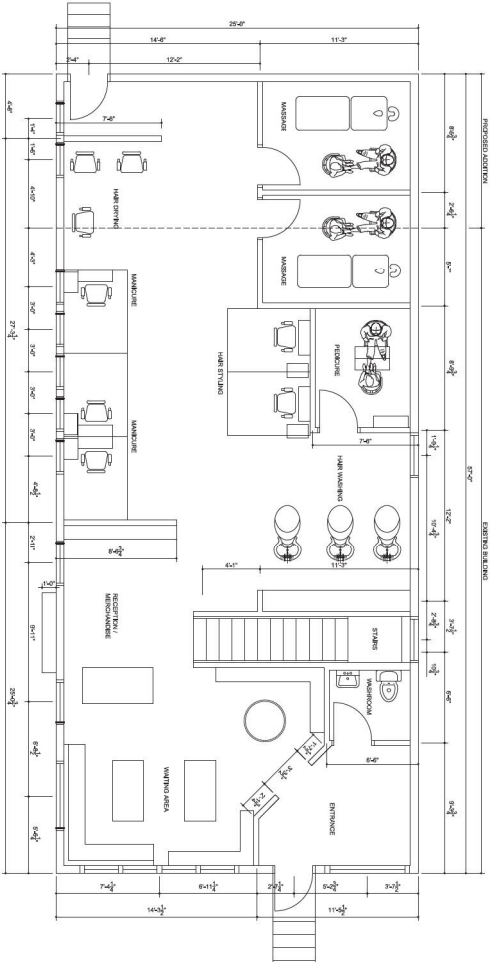


PROPOSED MAIN FLOOR PLAN
1/8" = 1'-0"

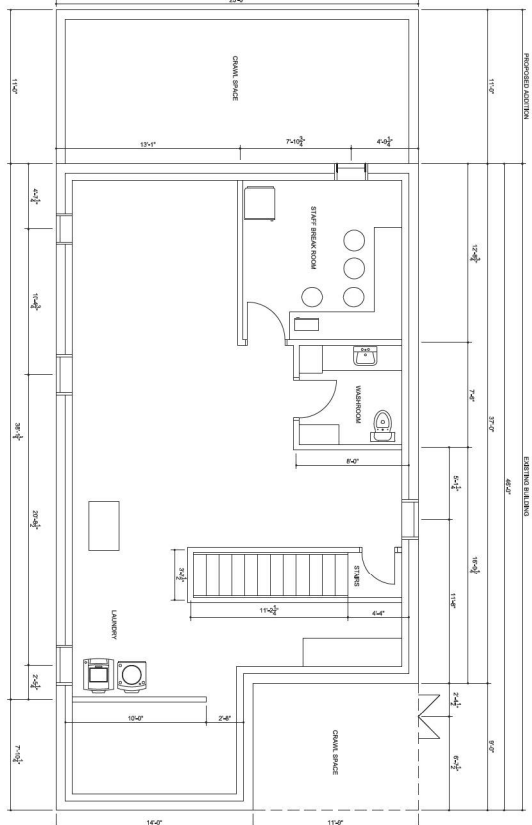


PROPOSED BASEMENT PLAN
1/8" = 1'-0"

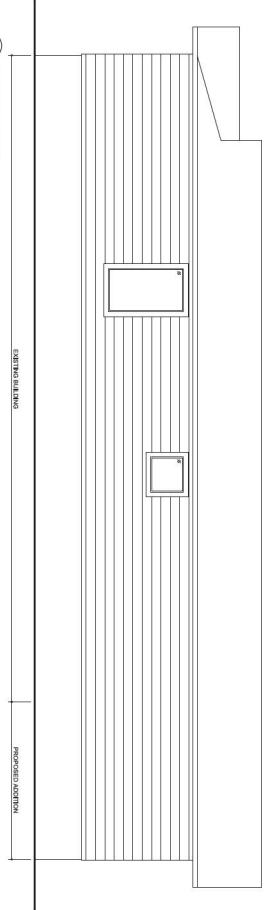


1 NORTH ELEVATION
1/8" = 1'-0"

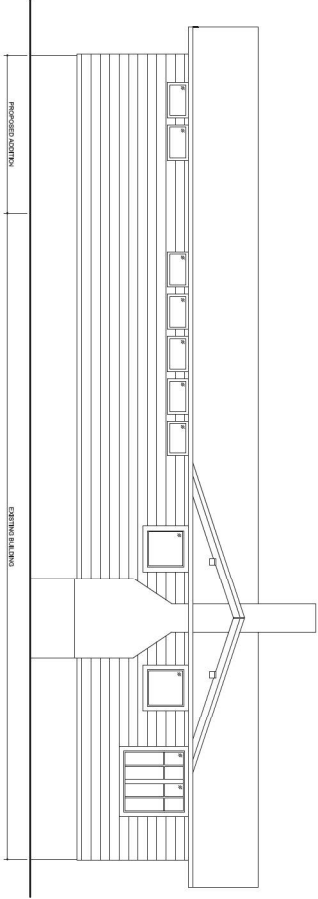

2 SOUTH ELEVATION
1/8" = 1'-0"

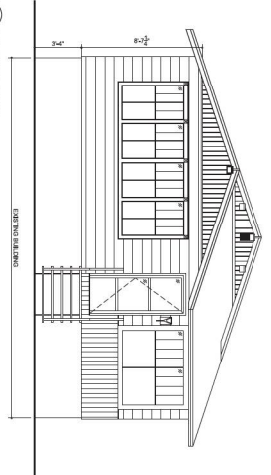

3 EAST ELEVATION
1/8" = 1'-0"

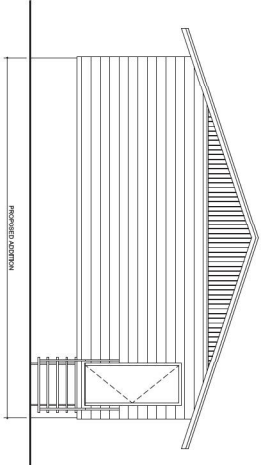

4 WEST ELEVATION
1/8" = 1'-0"

DRAWING	
PROPOSED MAIN FLOOR PLAN	
PROPOSED BASEMENT PLAN	
EXTERIOR ELEVATIONS	
DESIGN	• A.C.T.
DRAWN	• L.O.
DATE	• 08 FEB 2018
PROJECT	• 17142
SHEET NO.	• REGINA, SK.
A-2.0	