

Appendix A-3.4

- NOTES:
1. DO NOT SCALE THIS DRAWING.
 2. VERIFY ALL DIMENSIONS, DATUMS, AND LEVELS BEFORE CONSTRUCTION AND REPORT ANY DISCREPANCIES TO THE ARCHITECT.
 3. VARIATIONS AND MODIFICATIONS TO WORK SHALL BE THE RESPONSIBILITY OF THE ARCHITECT. ANY CHANGES TO THE DRAWING SHALL BE DATED OUT WITHOUT THE WRITTEN PERMISSION OF THE ARCHITECT.
 4. THE ARCHITECT'S DESIGN SHALL BE CONSIDERED AS THE BASIS FOR THE CONSTRUCTION OF THE PROJECT. ANY INSTRUMENTS OF SERVICE ARE THE PROPERTY OF THE ARCHITECT AND SHALL NOT BE RETURNED UPON REQUEST. THIS DESIGN REMAINS WITH THE ARCHITECT.



PROFESSIONAL SEAL


2018-01-28 ISSUED FOR EXISTING USE BY CONSULTANT

SEDM Architecture Inc.

PROJECT TITLE: INPUT HOUSING

DRAWING TITLE: 2ND FLOOR PLAN

PROJECT NO.	DRAWING NO.
70184-1-N	A4
SCALE	CHECKED
AS NOTED	
DRAWN	
DATE	

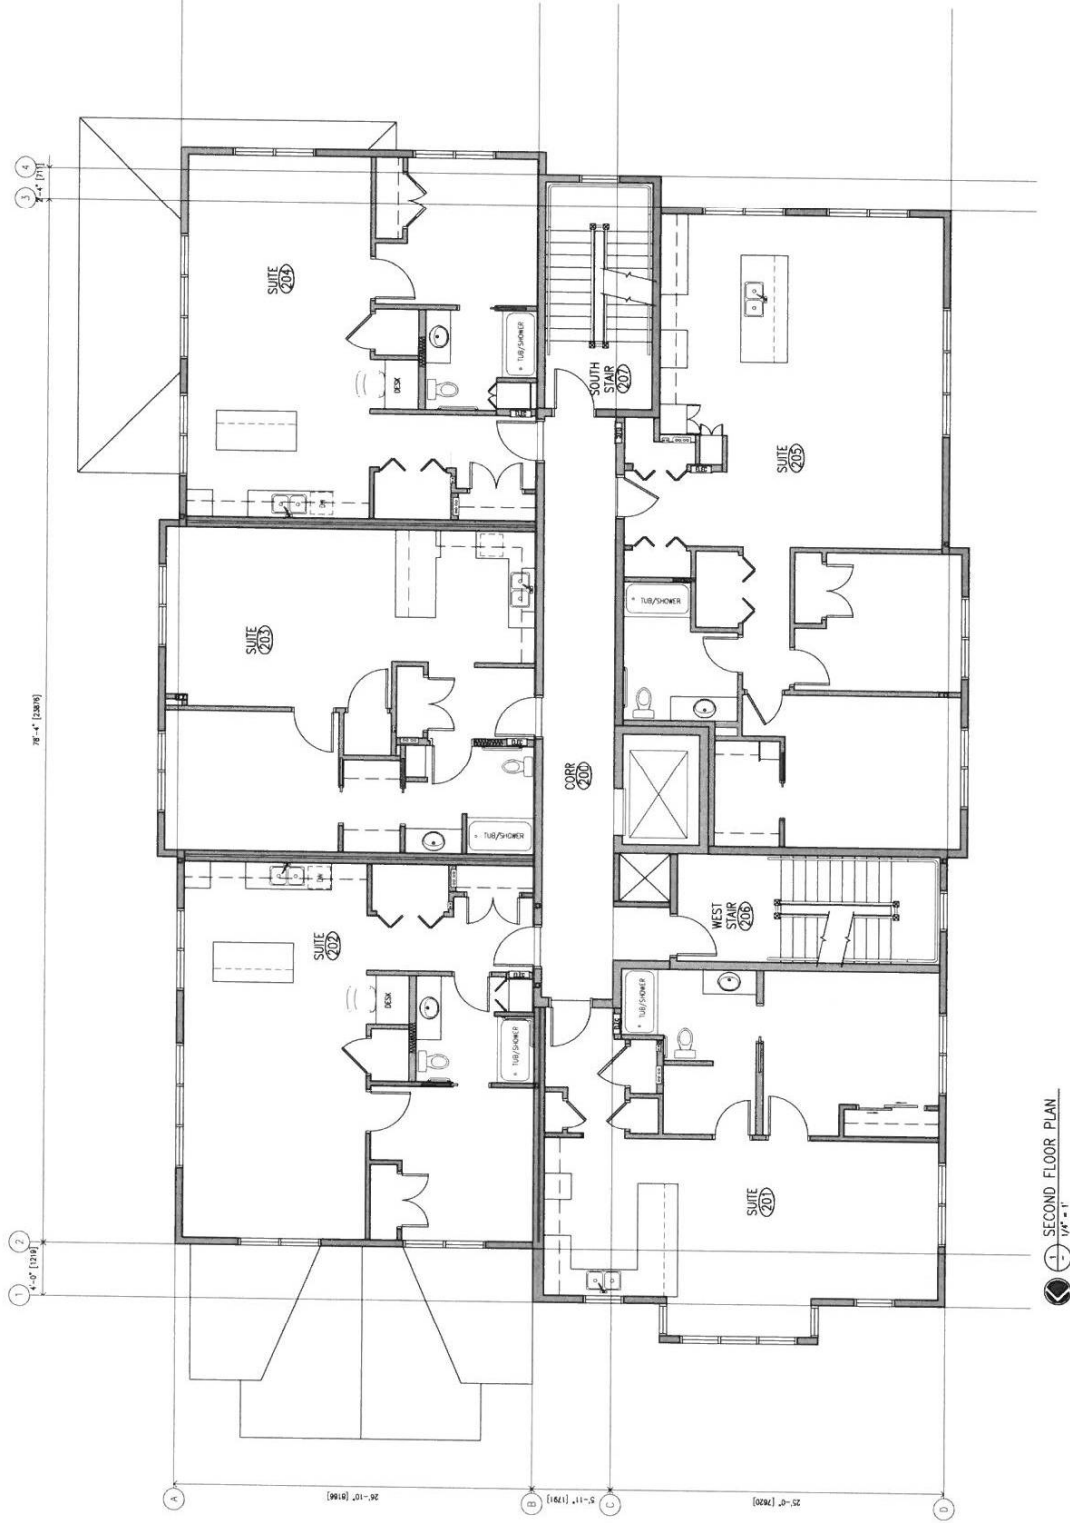

SECOND FLOOR PLAN
1/8" = 1'