



Appendix A-3.6

- NOTES:**
1. CHECK SCALE THIS DRAWING.
 2. VERIFY ALL DIMENSIONS, STARTING AND LEVELS.
 3. REPORT ANY DISCREPANCIES TO THE ARCHITECT IMMEDIATELY.
 4. REPORT ANY DISCREPANCIES TO THE ARCHITECT IMMEDIATELY.
 5. REPORT ANY DISCREPANCIES TO THE ARCHITECT IMMEDIATELY.
 6. REPORT ANY DISCREPANCIES TO THE ARCHITECT IMMEDIATELY.
 7. REPORT ANY DISCREPANCIES TO THE ARCHITECT IMMEDIATELY.
 8. REPORT ANY DISCREPANCIES TO THE ARCHITECT IMMEDIATELY.
 9. REPORT ANY DISCREPANCIES TO THE ARCHITECT IMMEDIATELY.
 10. REPORT ANY DISCREPANCIES TO THE ARCHITECT IMMEDIATELY.

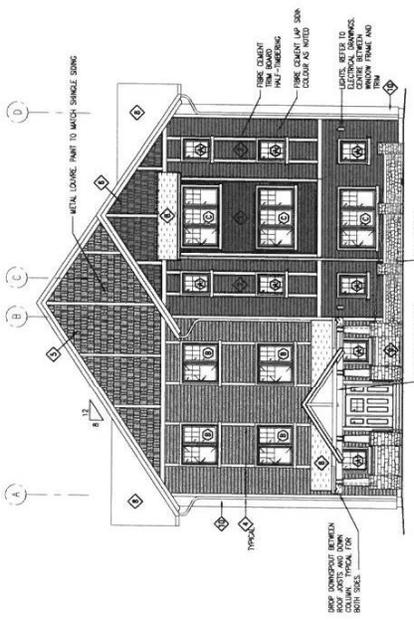


EXTERIOR MATERIAL SCHEDULE	
1	FIBRE CEMENT STAGGERED EDGE SHINGLE PANEL
2	COLOUR: WOOD GRAIN "CONIFERUM REEF"
3	COLOUR: WOOD GRAIN "CONIFERUM REEF"
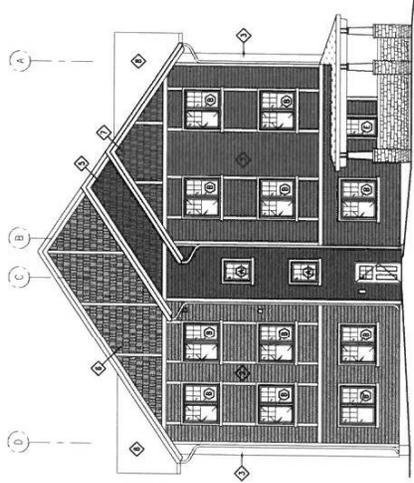

1 NORTH ELEVATION
1/8" = 1'






2 SOUTH ELEVATION
1/8" = 1'

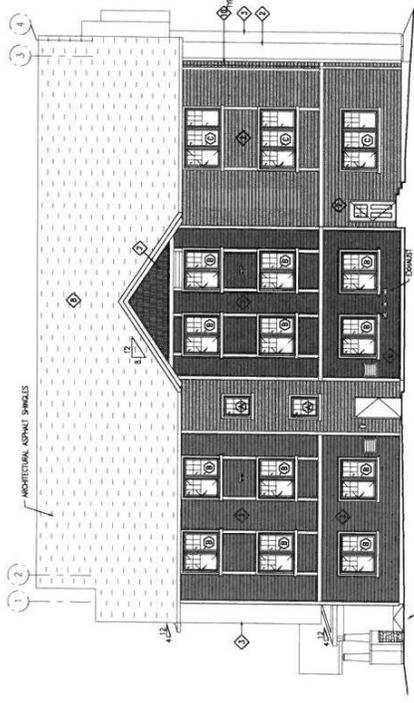

3 EAST ELEVATION
1/8" = 1'



4 WEST ELEVATION
1/8" = 1'

     

WINDOW SCHEDULE

PROFESSIONAL SEAL

2018-01-19 ISSUED FOR EXISTENTIAL USE
NO DATE REVISION
CONSULTANT



PROJECT TITLE:
INPUT HOUSING

DRAWING TITLE:
BUILDING ELEVATIONS

PROJECT NO.	DRAWING NO.
102018	A6
DATE	CHECKED
2018-01-19	AM/HTG
DRAWN	BY
AM/HTG	BY