


1 Front Elevation
1" = 10'-0"

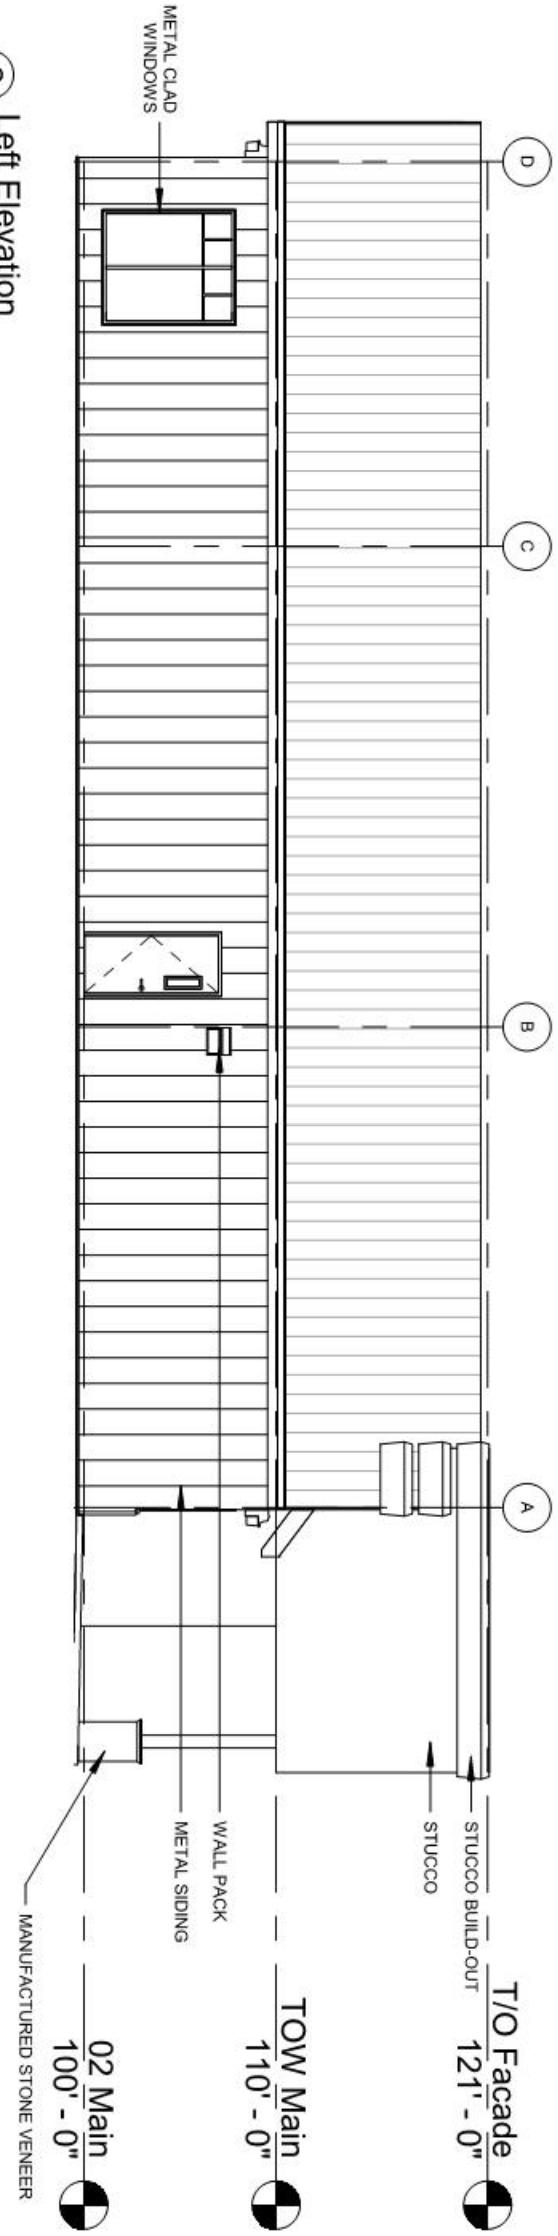

2 Left Elevation
1" = 10'-0"

All drawings, designs and related documents are the property of NewRock Developments Inc., are protected by copyright, and must be returned upon request. Reproduction of drawings and documents in part or in whole is forbidden without the permission of NewRock Developments Inc. Drawings and documents are to be used only for the purpose for which they are issued. Drawings are not to be used for construction until reviewed and approved by the Authority Having Jurisdiction. NewRock Developments Inc. reserves the right to make modifications to building and/or property design and specifications and/or features should they be necessary to maintain local building code requirements.

No.	Description	Date
1	Permit Submission	2019-10-10

Revision Schedule

NEWROCK
DEVELOPMENTS

671 Industrial Ave. SE
Medicine Hat, Alberta, T1A 3L5
Office: 403.529.1023 Fax: 403.529.1059
FOR
Rosewood Park Dev.

PROJECT
Daycare
Regina, SK
DRAWING TITLE
Elevations

BY: SDR
SCALE: AS SHOWN
CREATION DATE: 09/17/19
DWG NO. A201

Permit Submission