


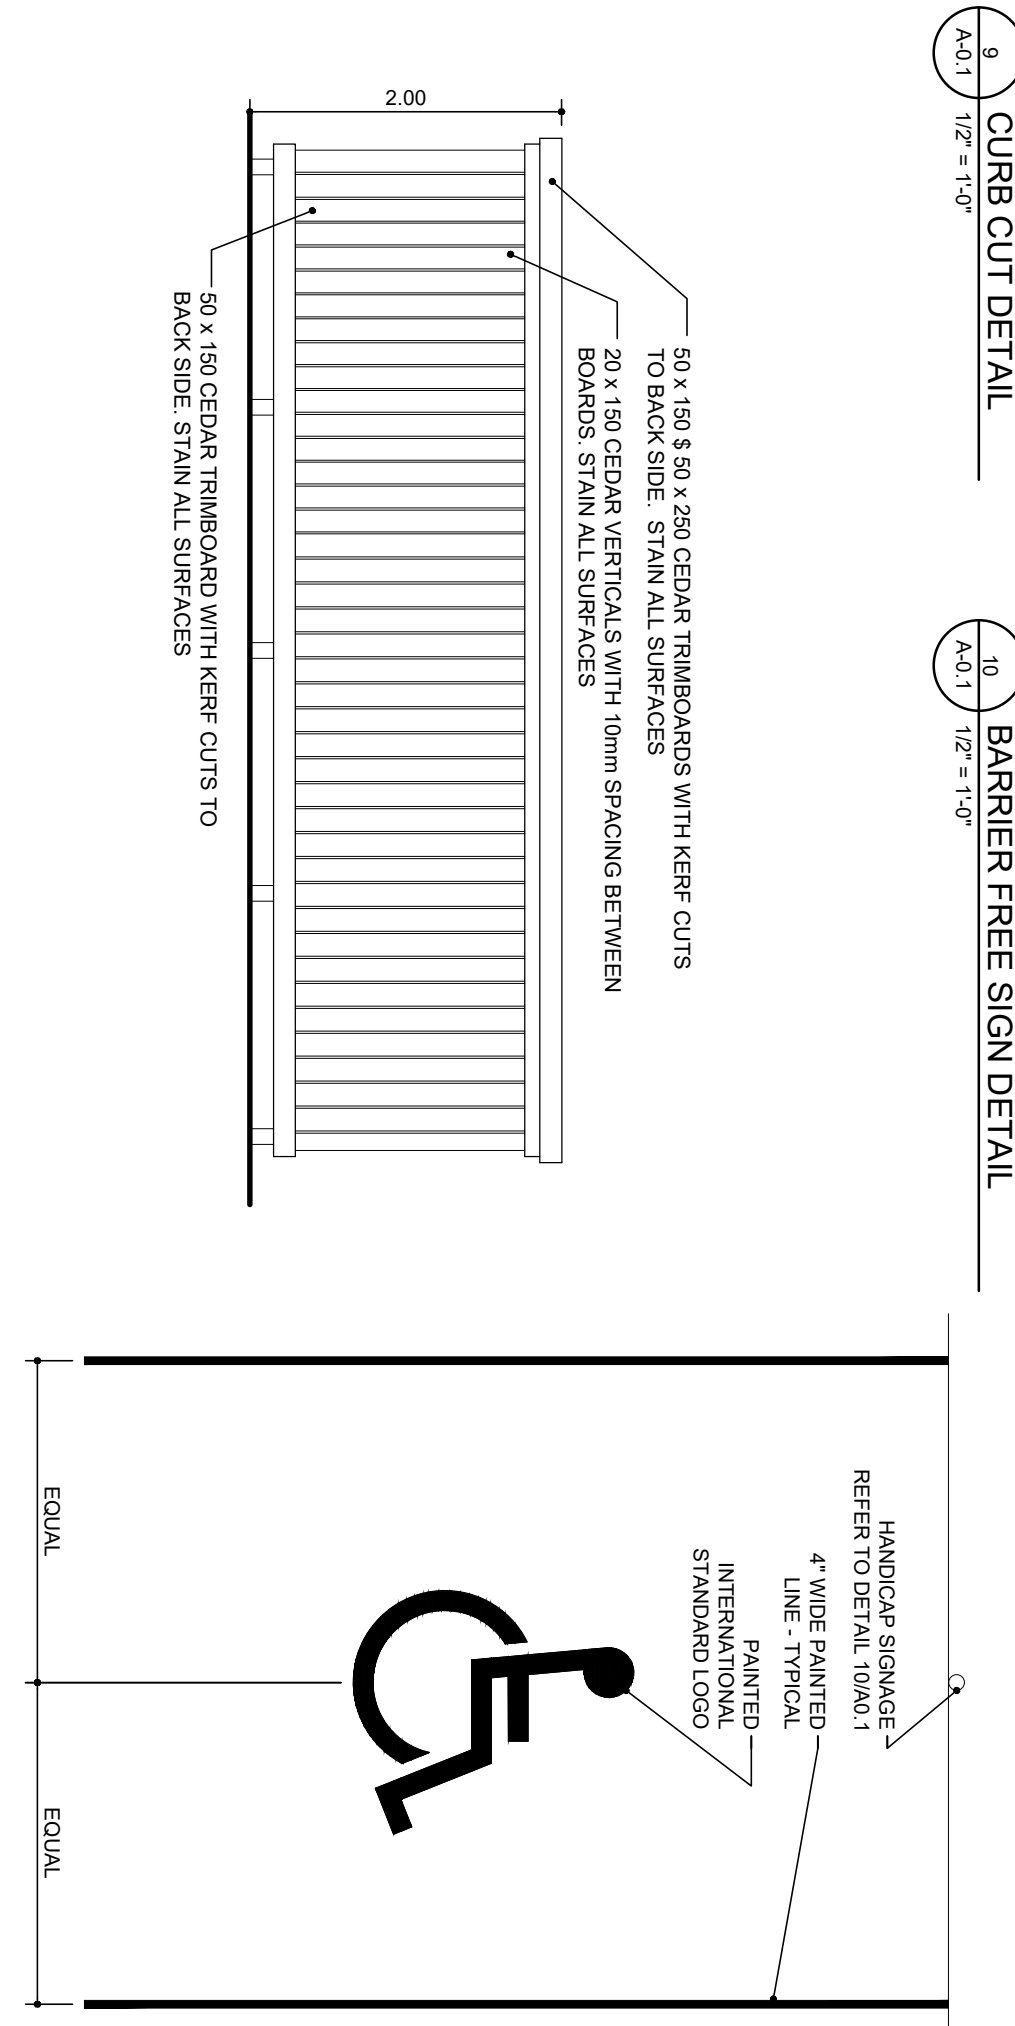
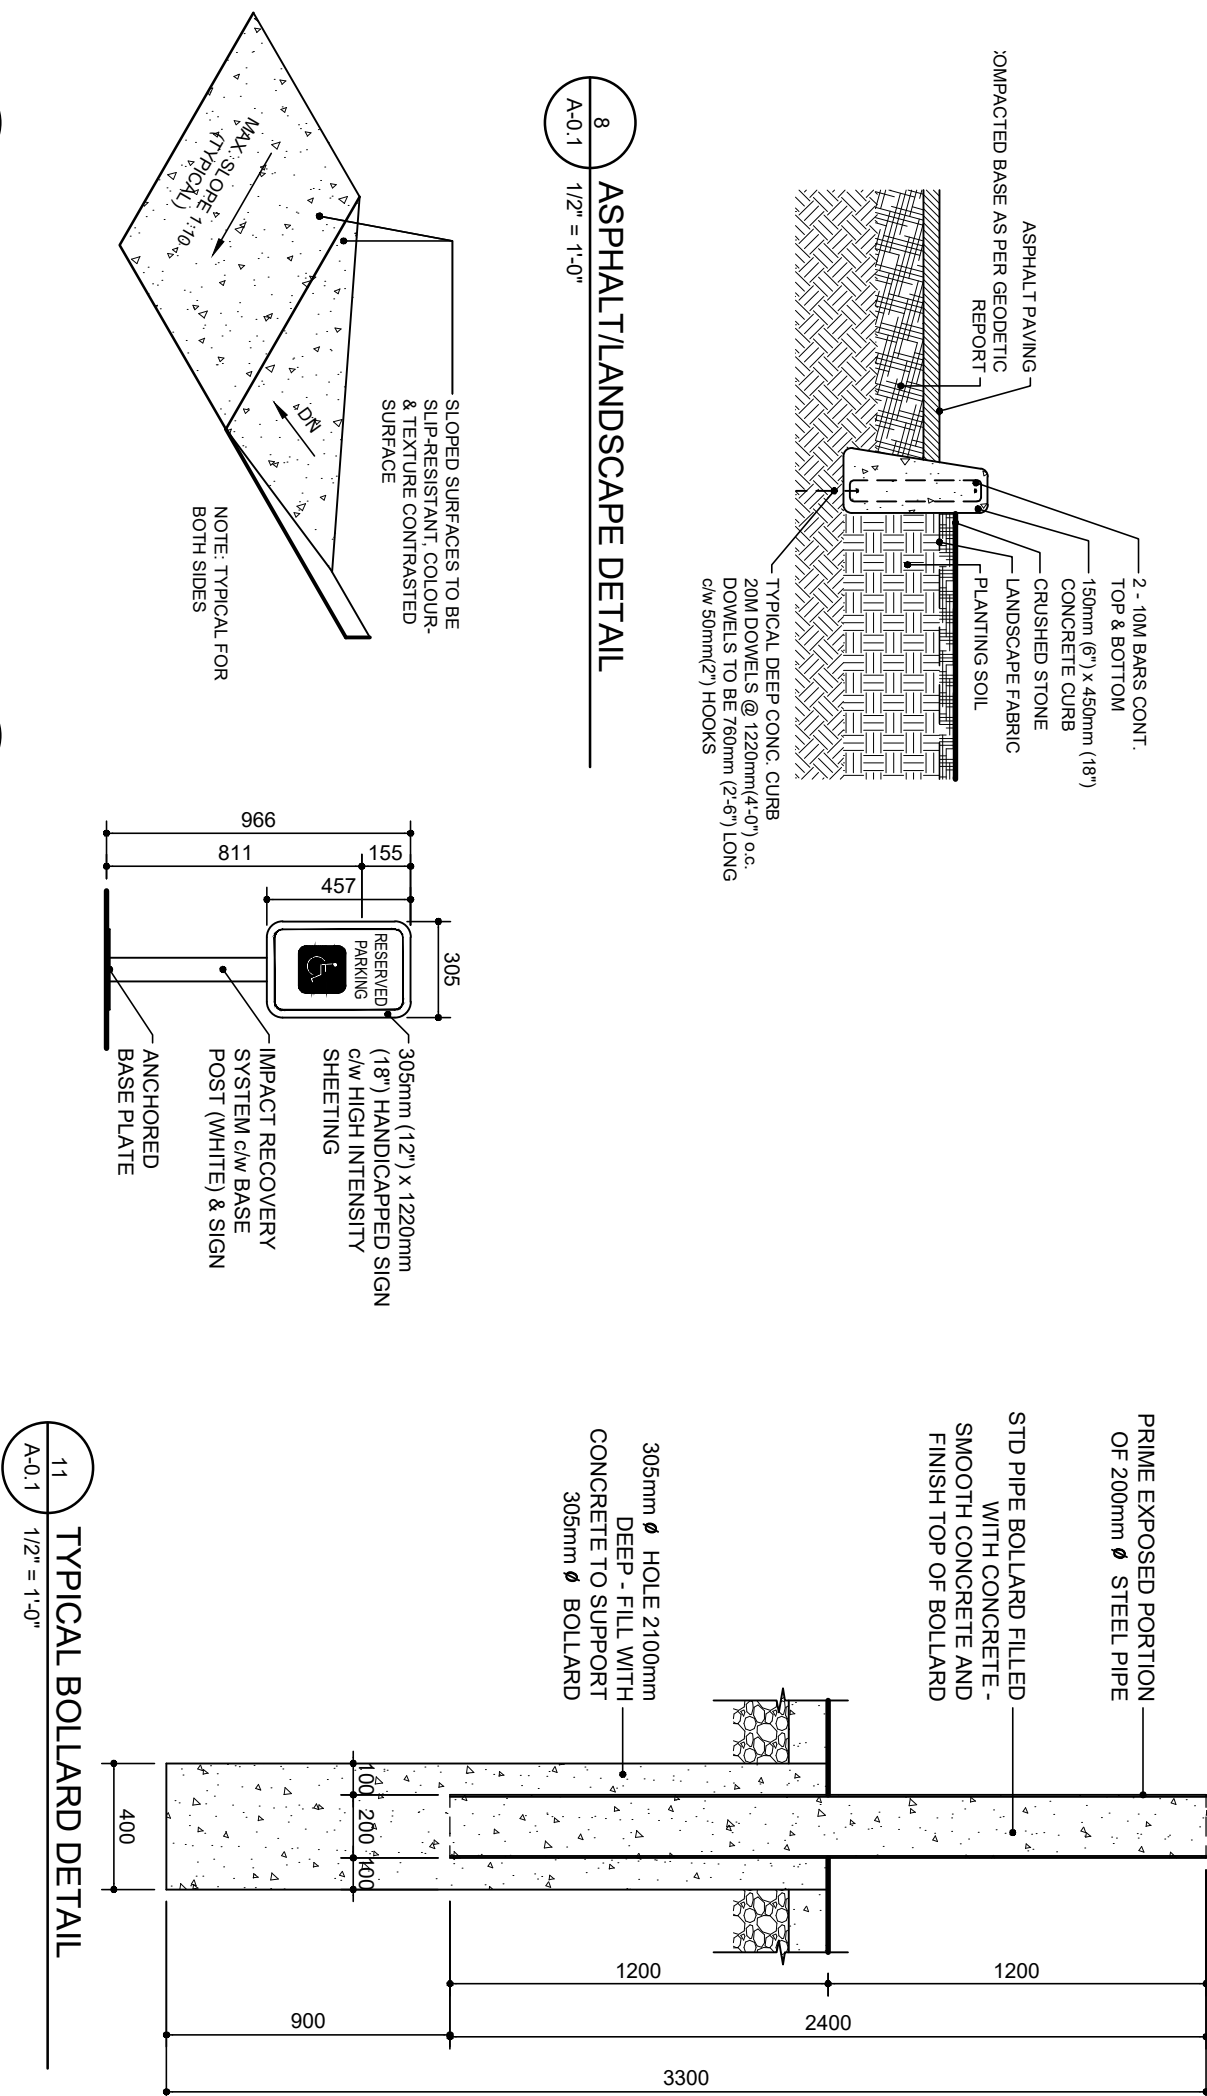



## Appendix A-3.1

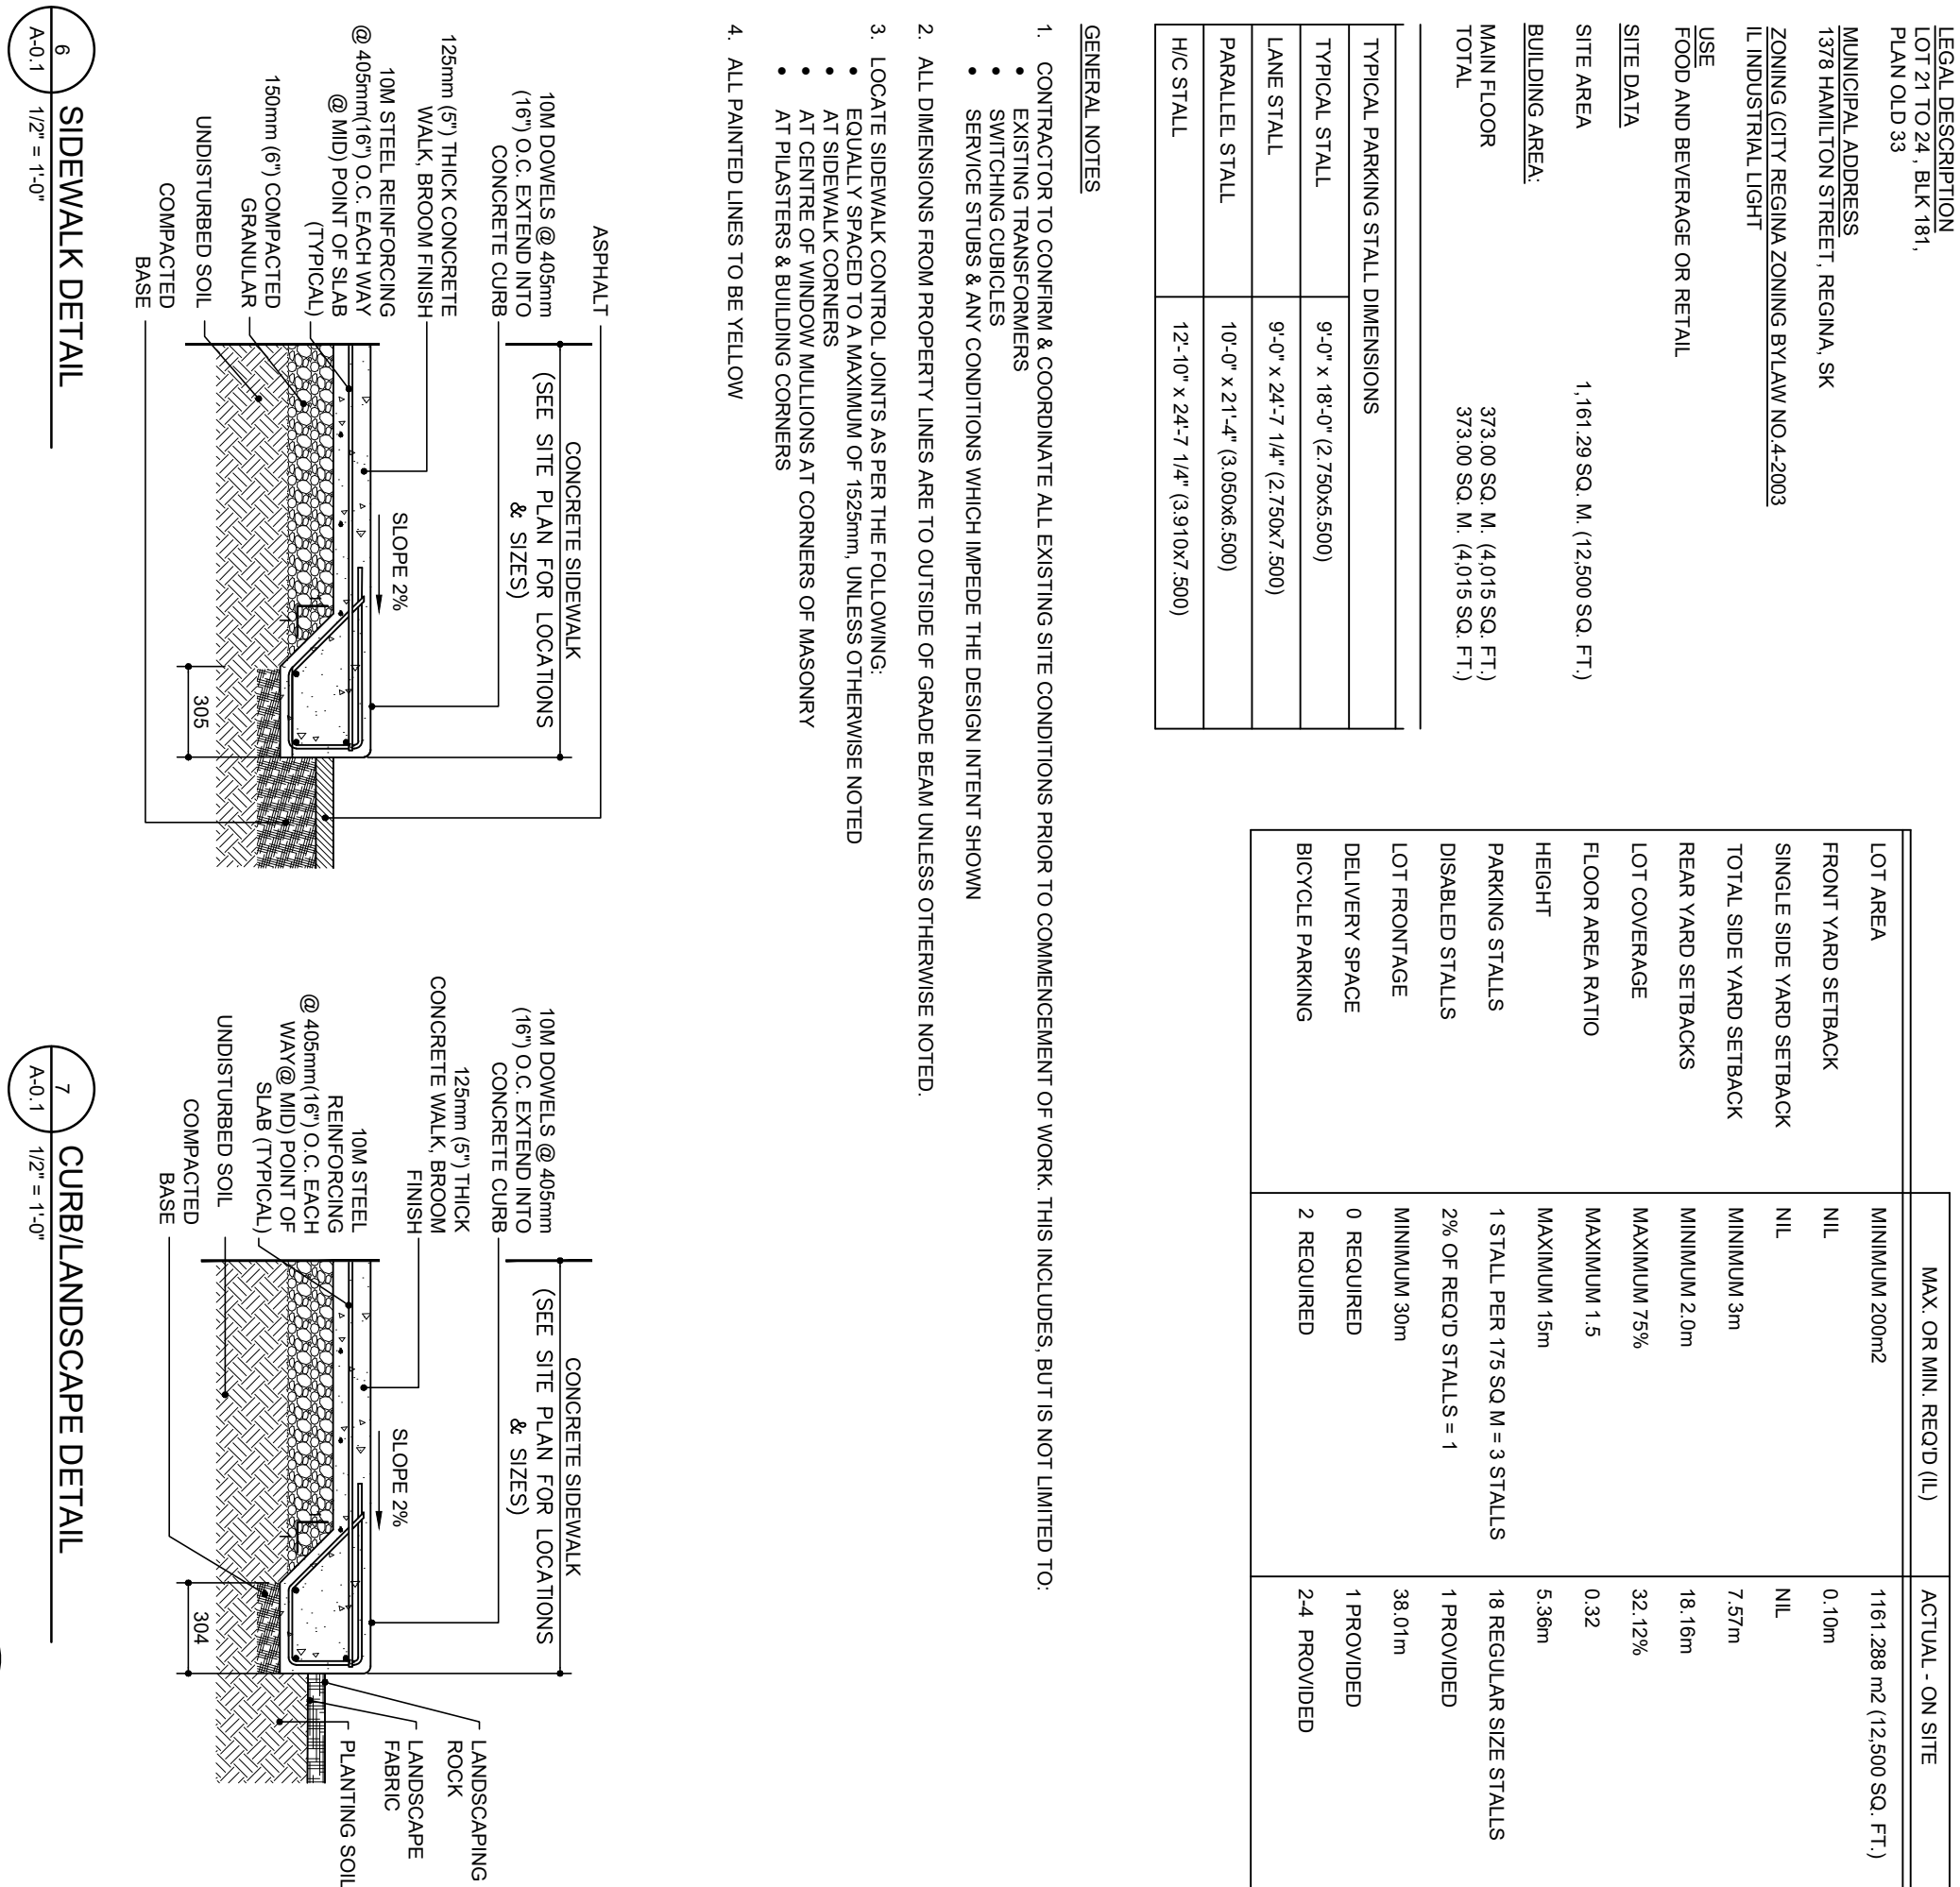

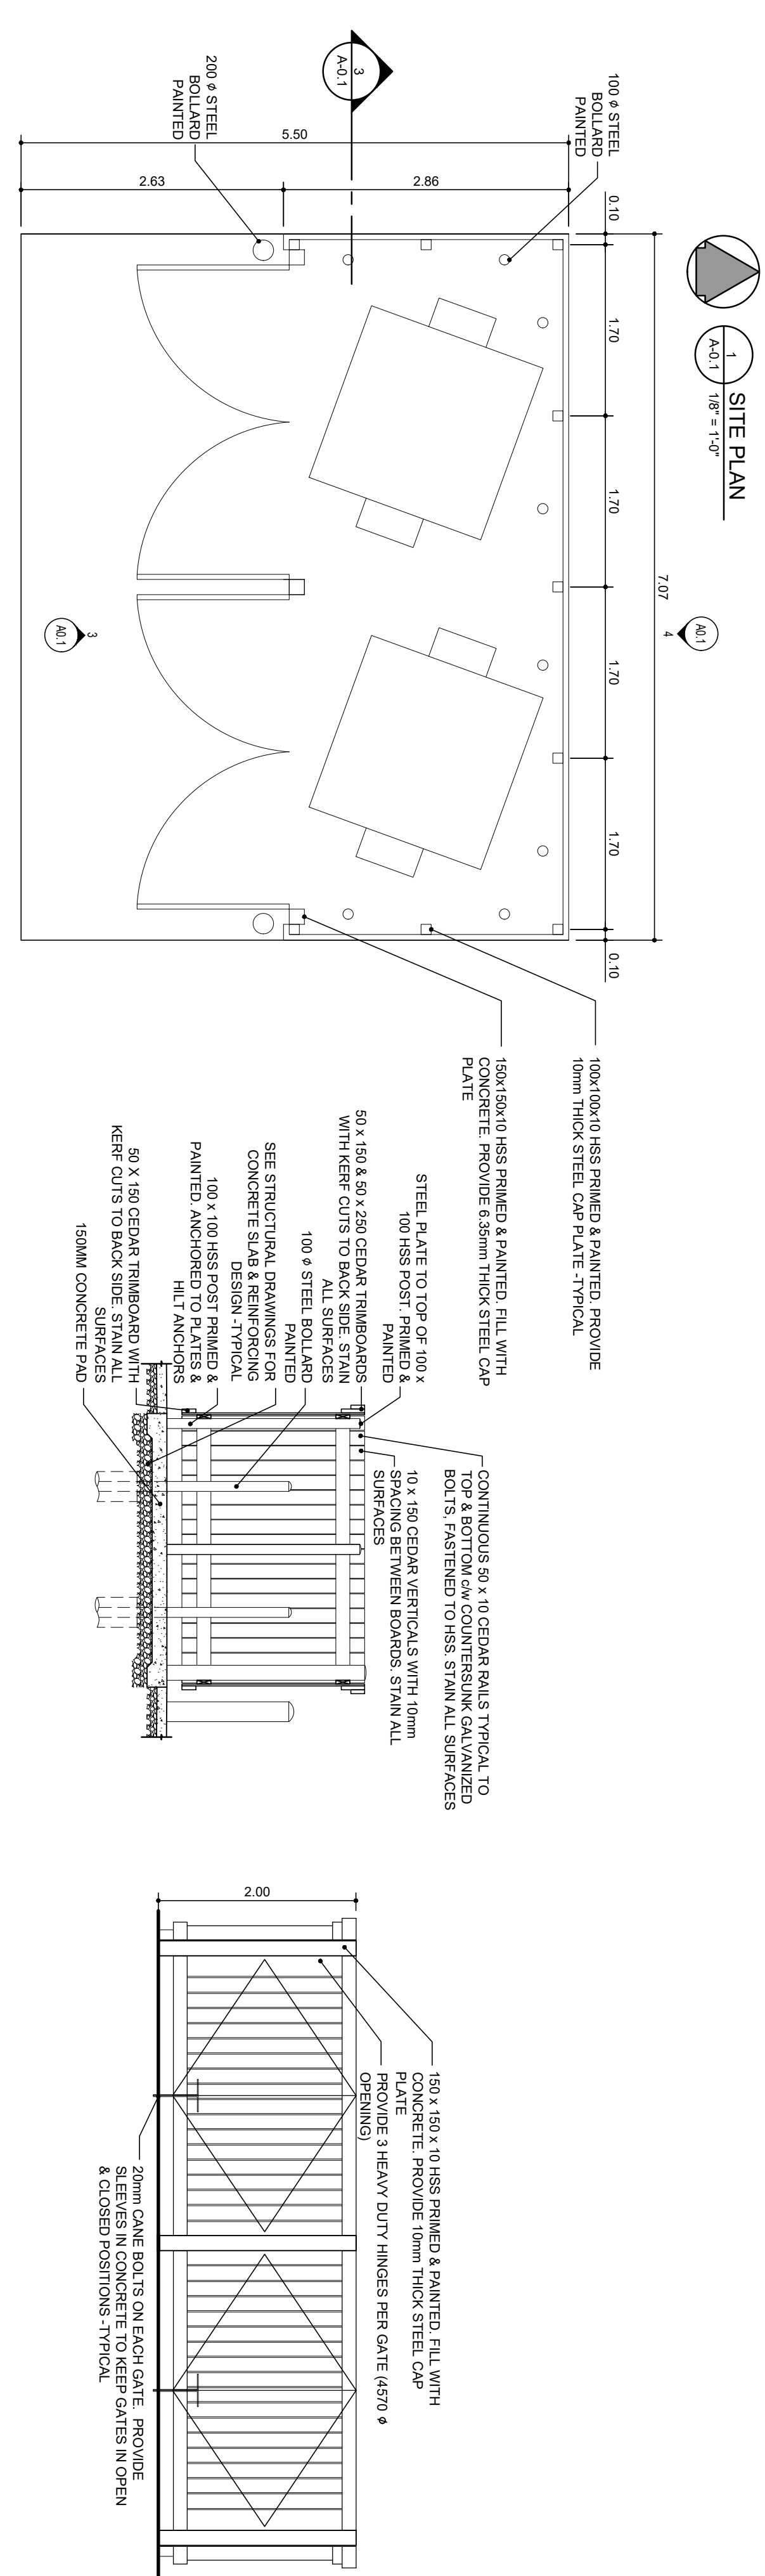


 
 
 

 


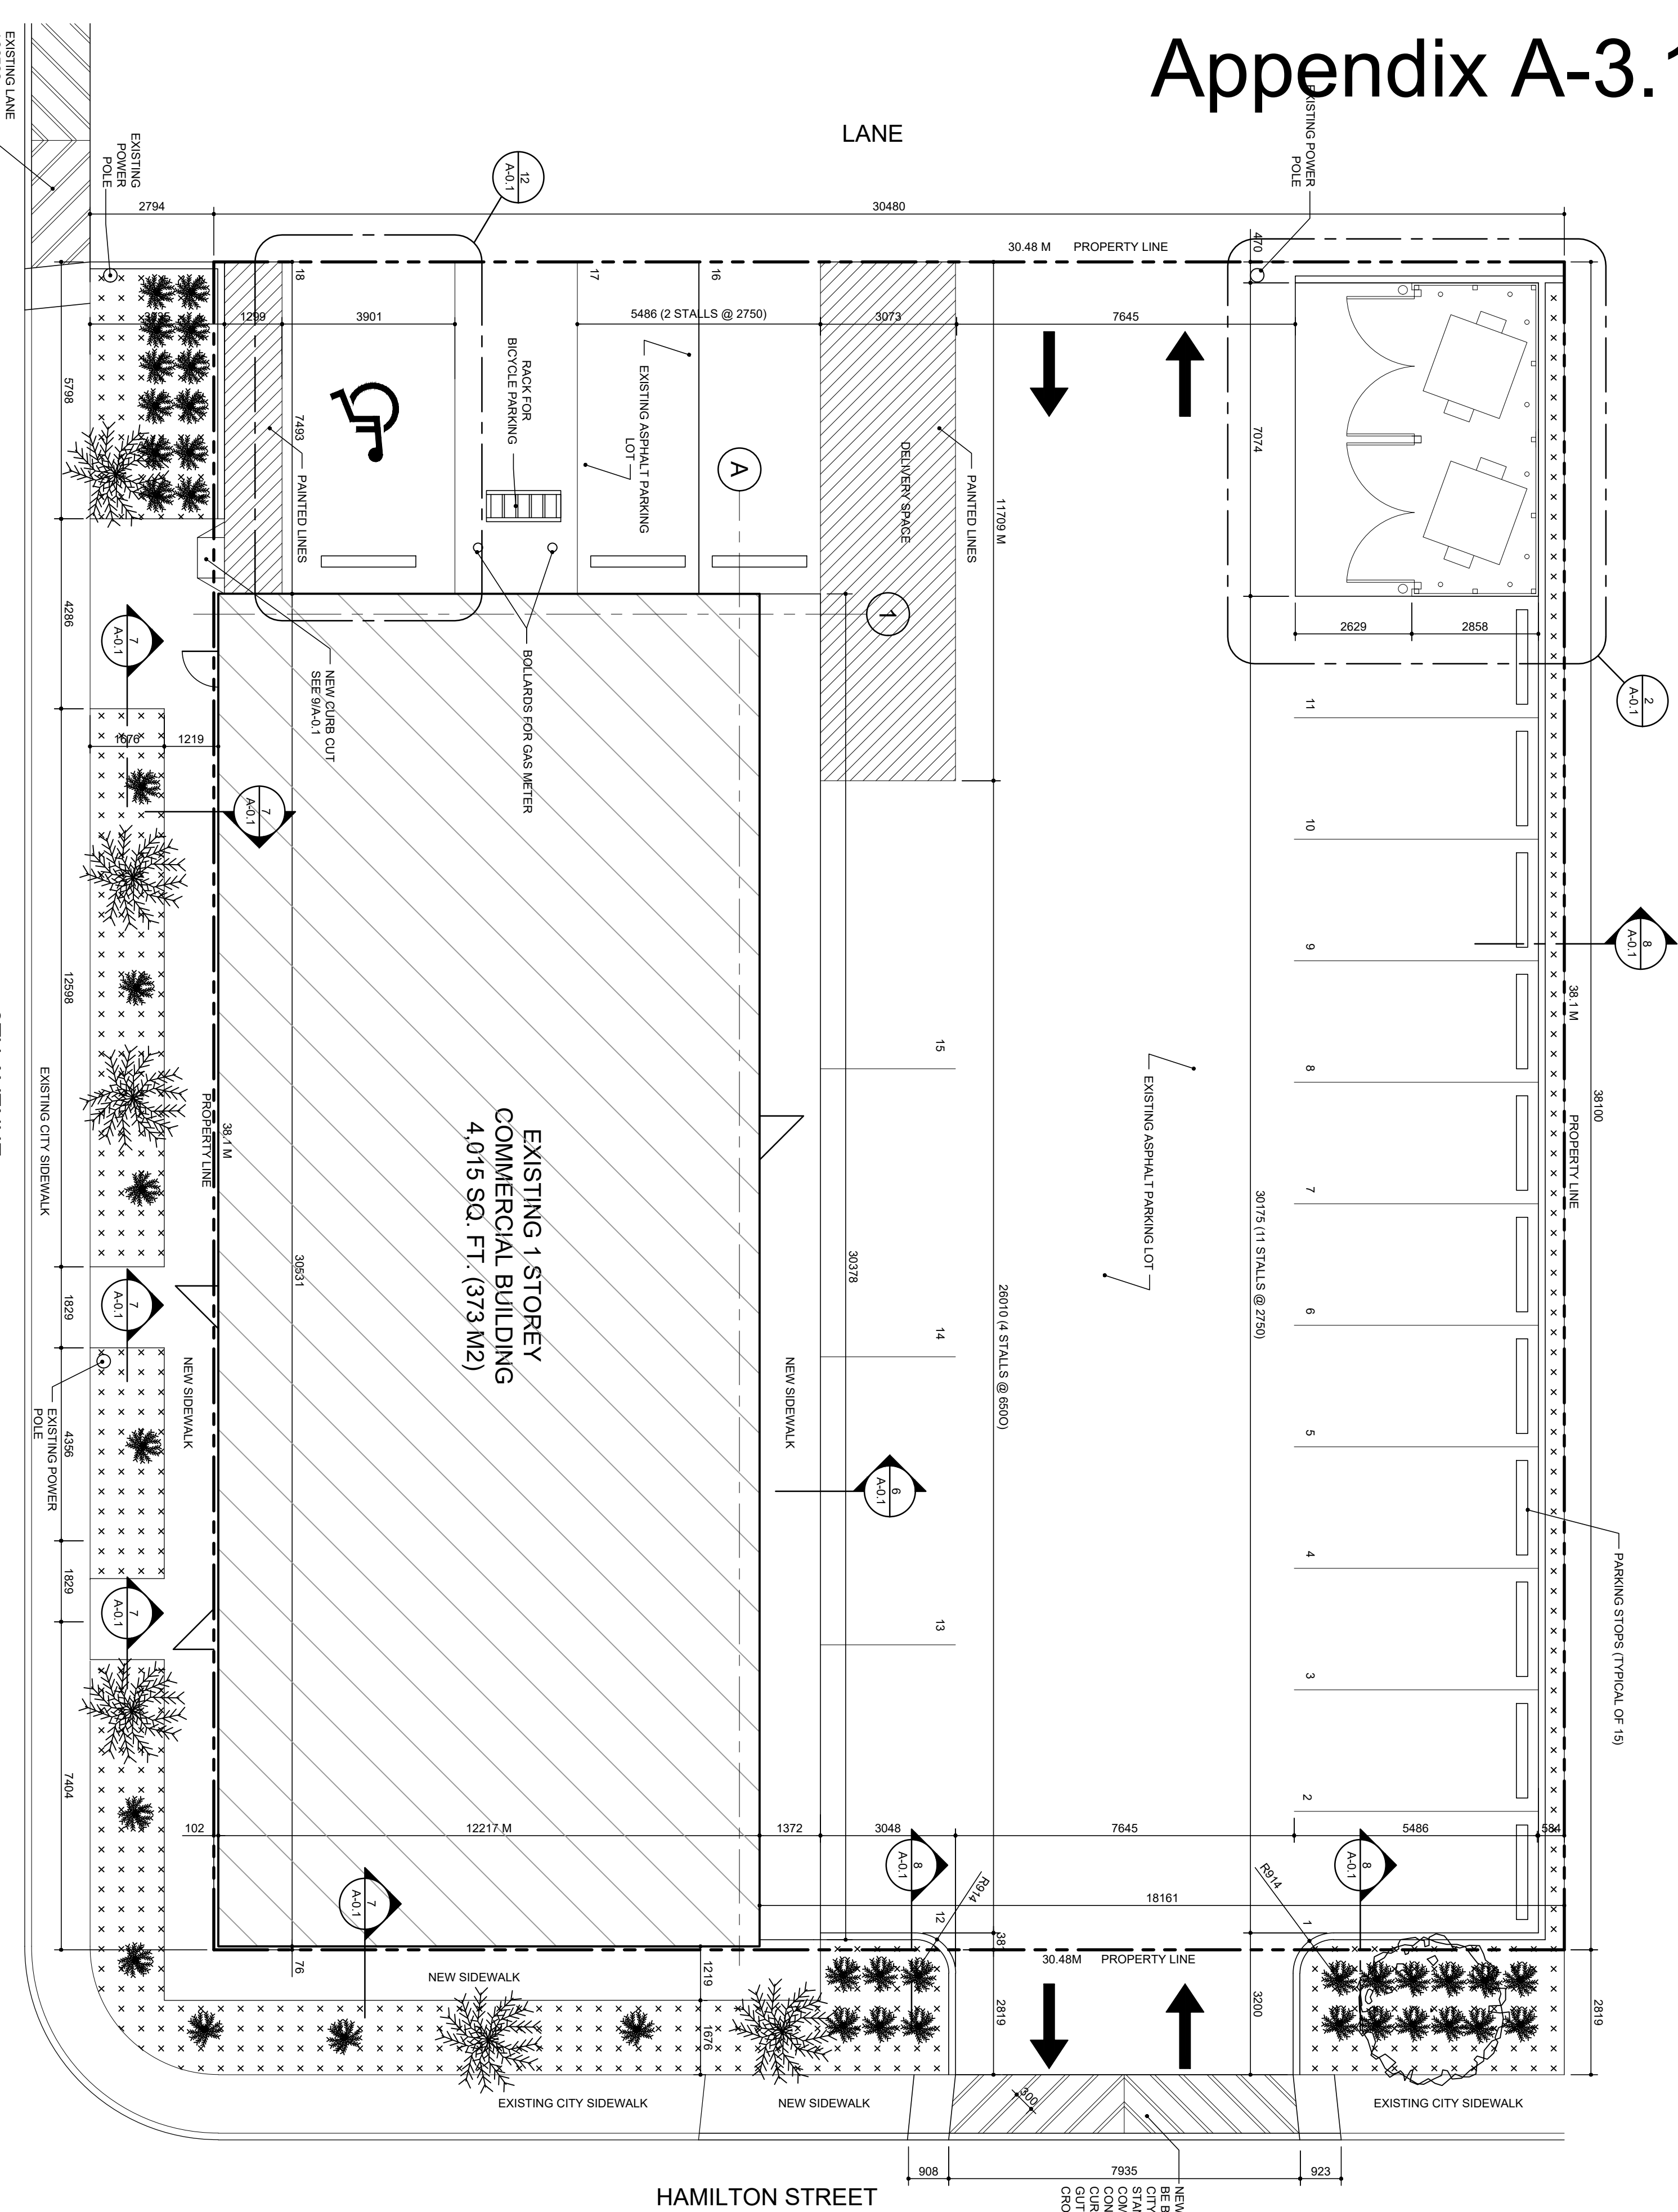








**Alton Tangel**  
Architect Ltd.

10001 VIA DEL MAR, SUITE 100  
DEL MAR, CALIFORNIA 92014  
TEL: 619-395-1100 FAX: 619-395-1101  
E-MAIL: [alton@tangelarchitect.com](mailto:alton@tangelarchitect.com)

ALTON TANGEL M. ARCH. SAA MRSAC



LEGEND	
	DETAIL NUMBER SHEET NUMBER
	ROOM NAME ROOM NUMBER
	INTERIOR ELEVATION
	GRID REFERENCE
	WALL TYPE DOOR NUMBER
	WINDOW TYPE KEY NOTES
	DEMOLITION NOTE
	NEW ELEVATION
	EXISTING ELEVATION
	NEW DOOR
	EXISTING DOOR
	FOR DISCRETIONARY USE: REVERSED FOR PERMITS
	REISSUED FOR BUILDING PERMIT
	FOR BUILDING PERMIT
	ADDED SITE DETAILS
	REMOVED PER CITY COMMENTS
	RESERVED FOR OTHER COMMENTS
	DISCRETIONARY USE: APPLICATION
	REVISION

PROJECT	
WESTONS BAKERY GARAGE BUILDING 1378 HAMILTON STREET REGINA, SK	
DRAWING	
SITE PLAN SITE DATA SITE DETAILS	
DESIGN	• A.C.T.
DRAWN	• F.L.A.F.
DATE	• 27 JAN 2017
PROJECT	• 15167719083
SHEET NO.	• REVISION NO.
A-0.1	6