




1 WALKOUT (UNIT A) FLOOR PLAN
A1.4
1/8"=1'-0"

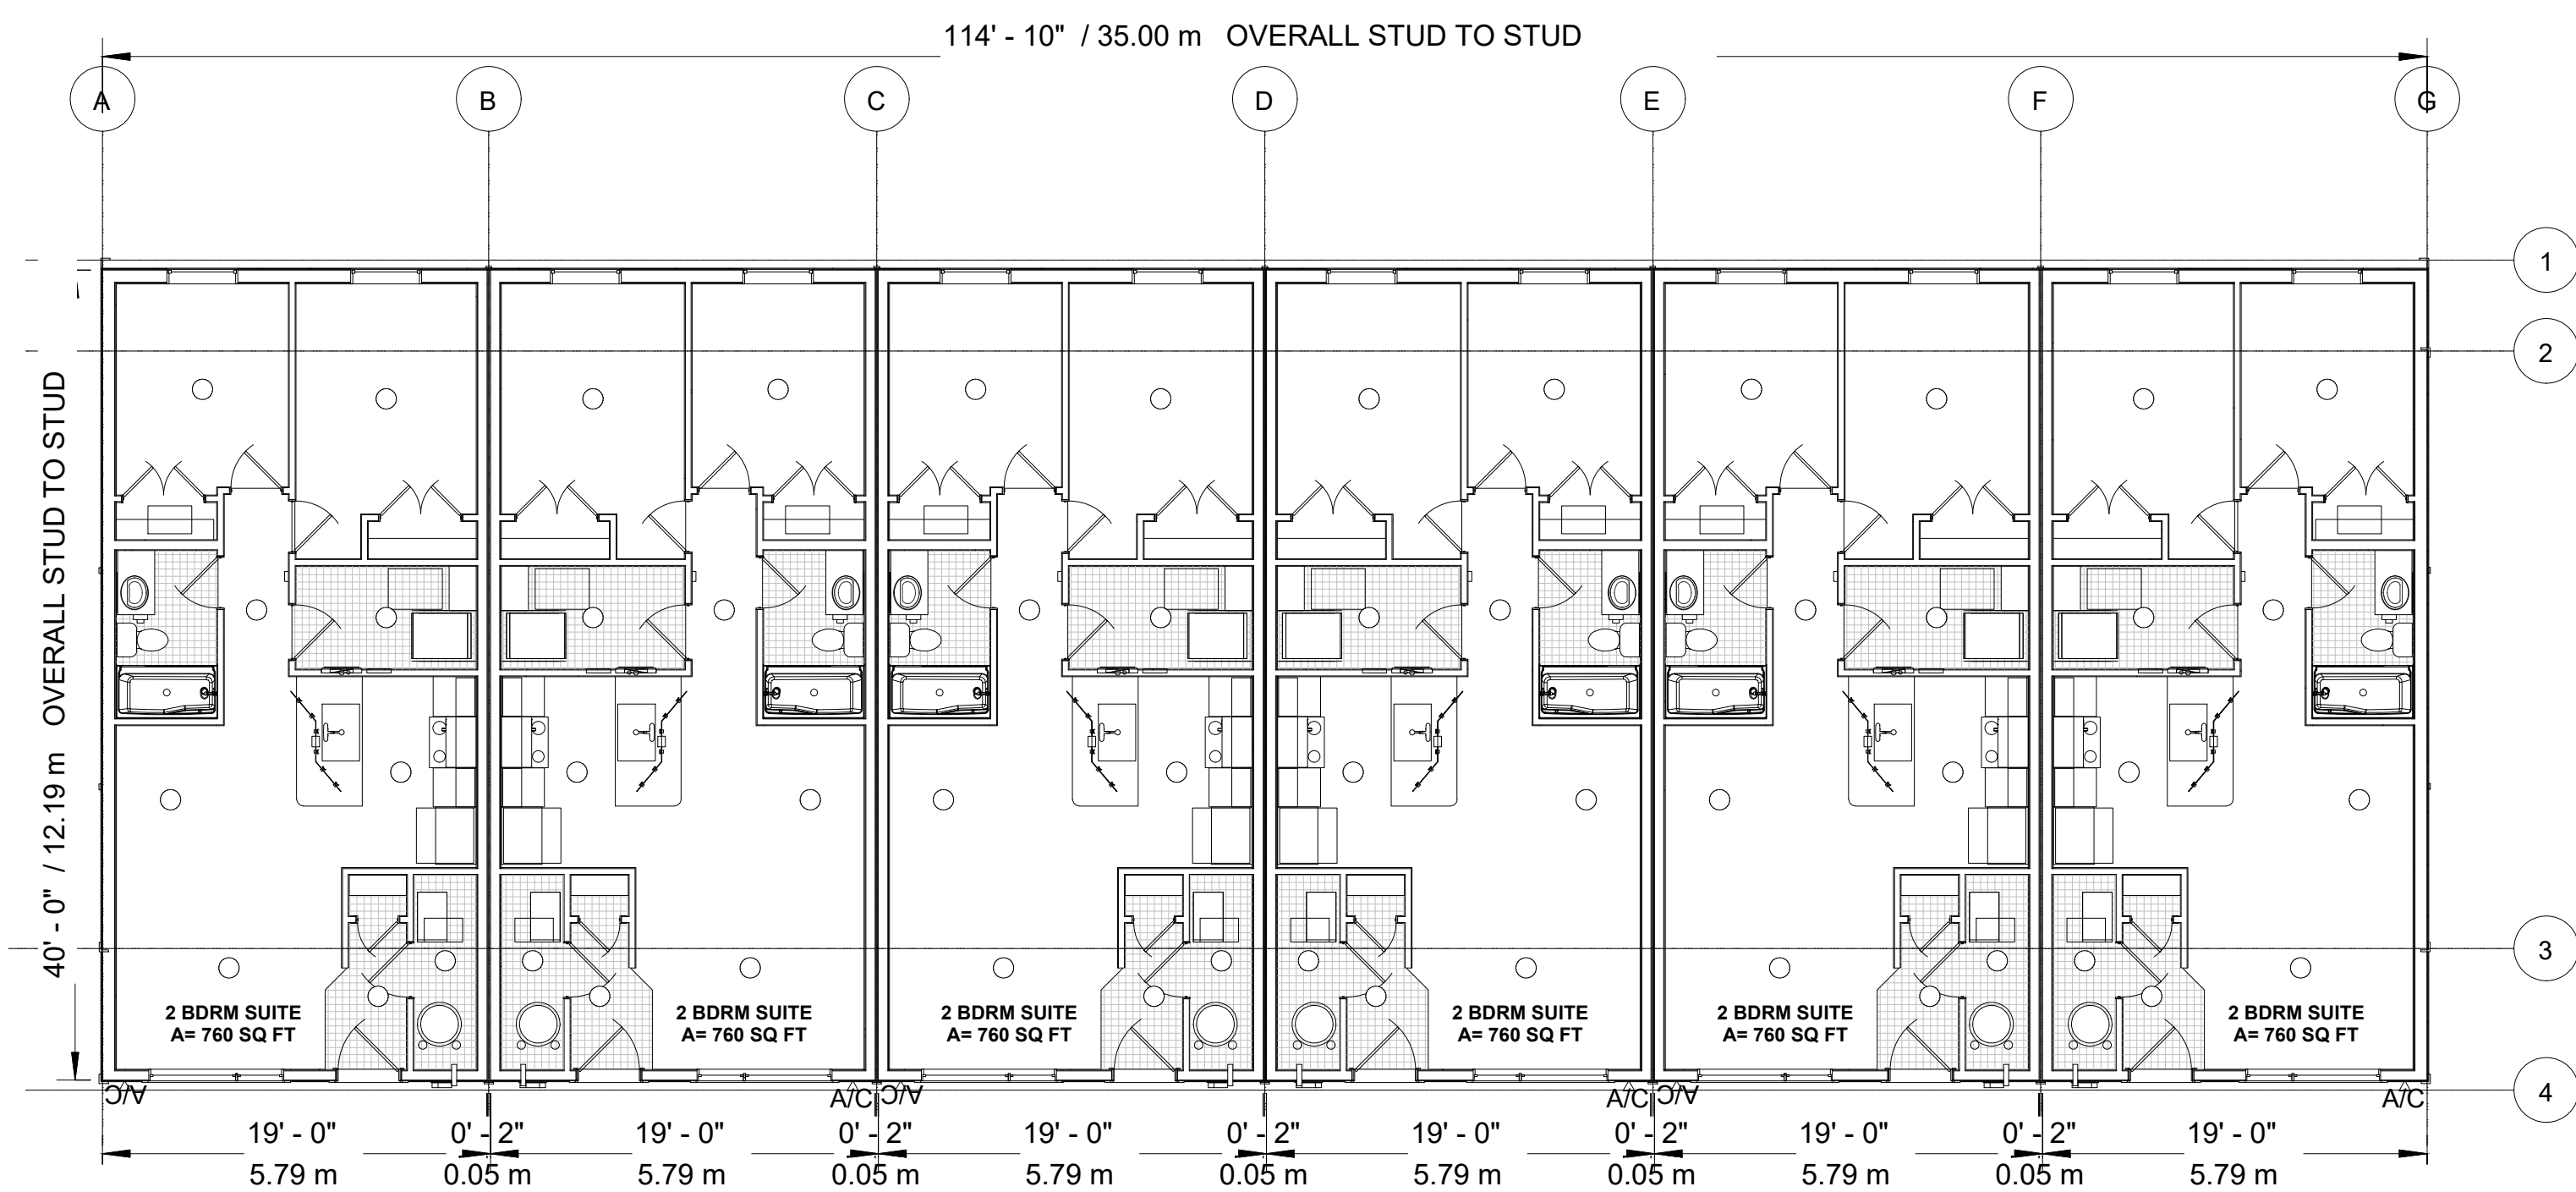

2 FIRST FLOOR (UNIT B) FLOOR PLAN
A1.4
1/8"=1'-0"

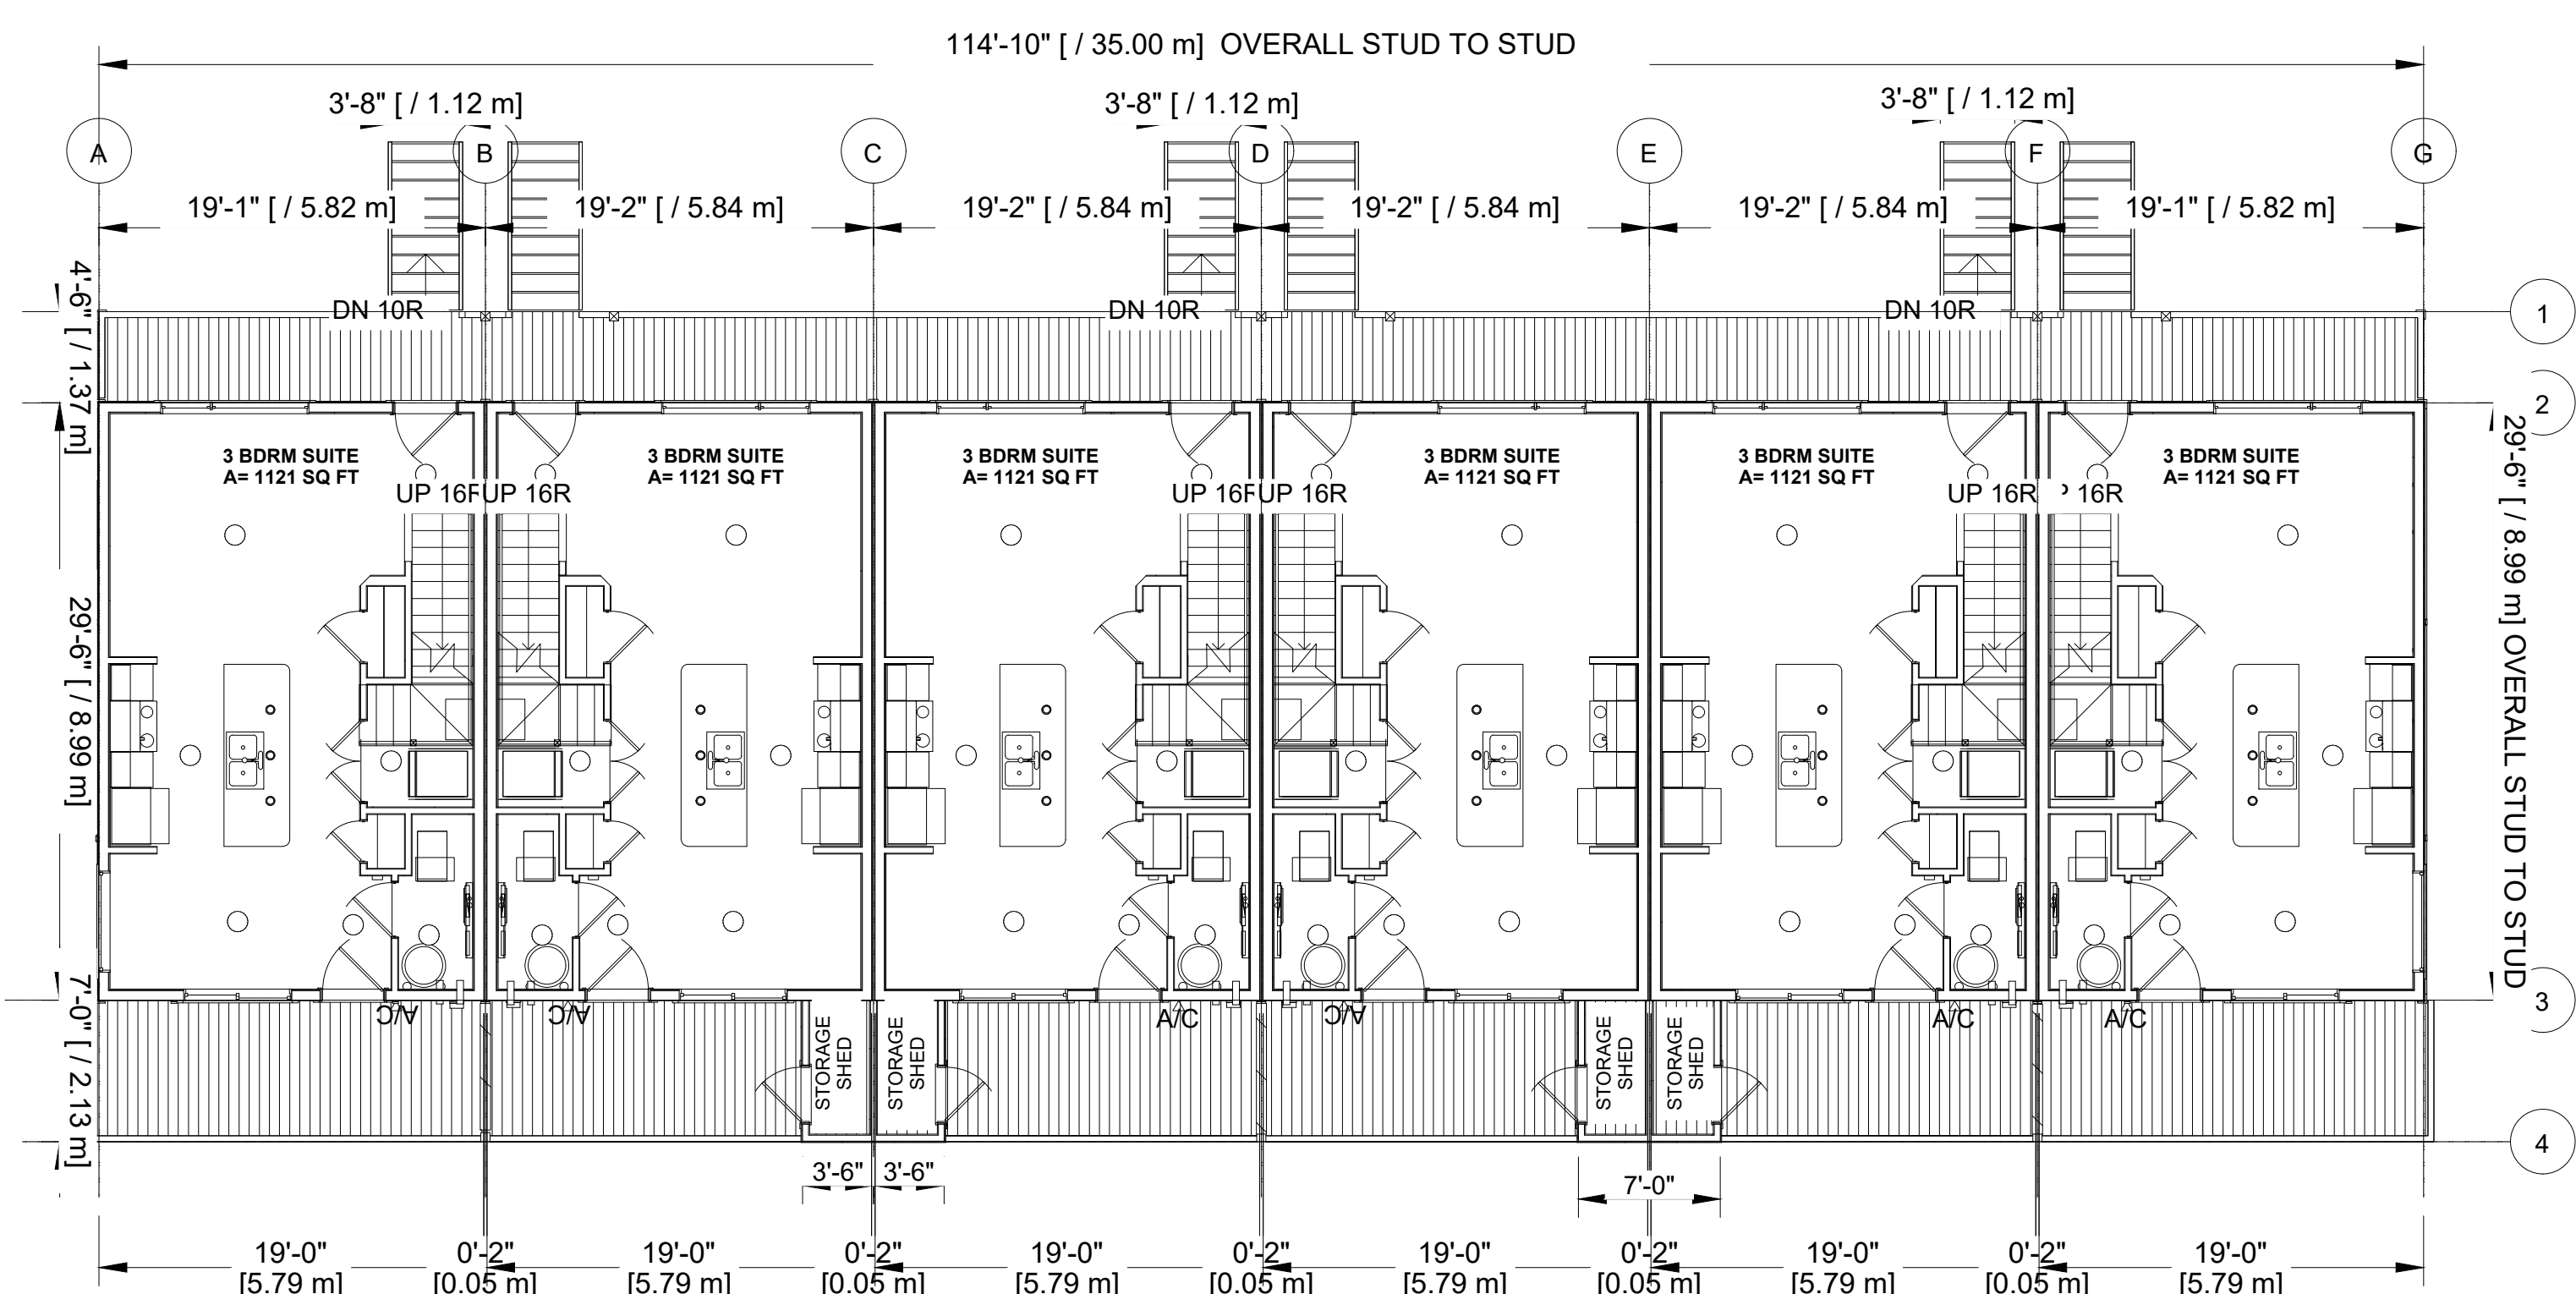

3 SECOND FLOOR (UNIT C) FLOOR PLAN
A1.4
1/8"=1'-0"

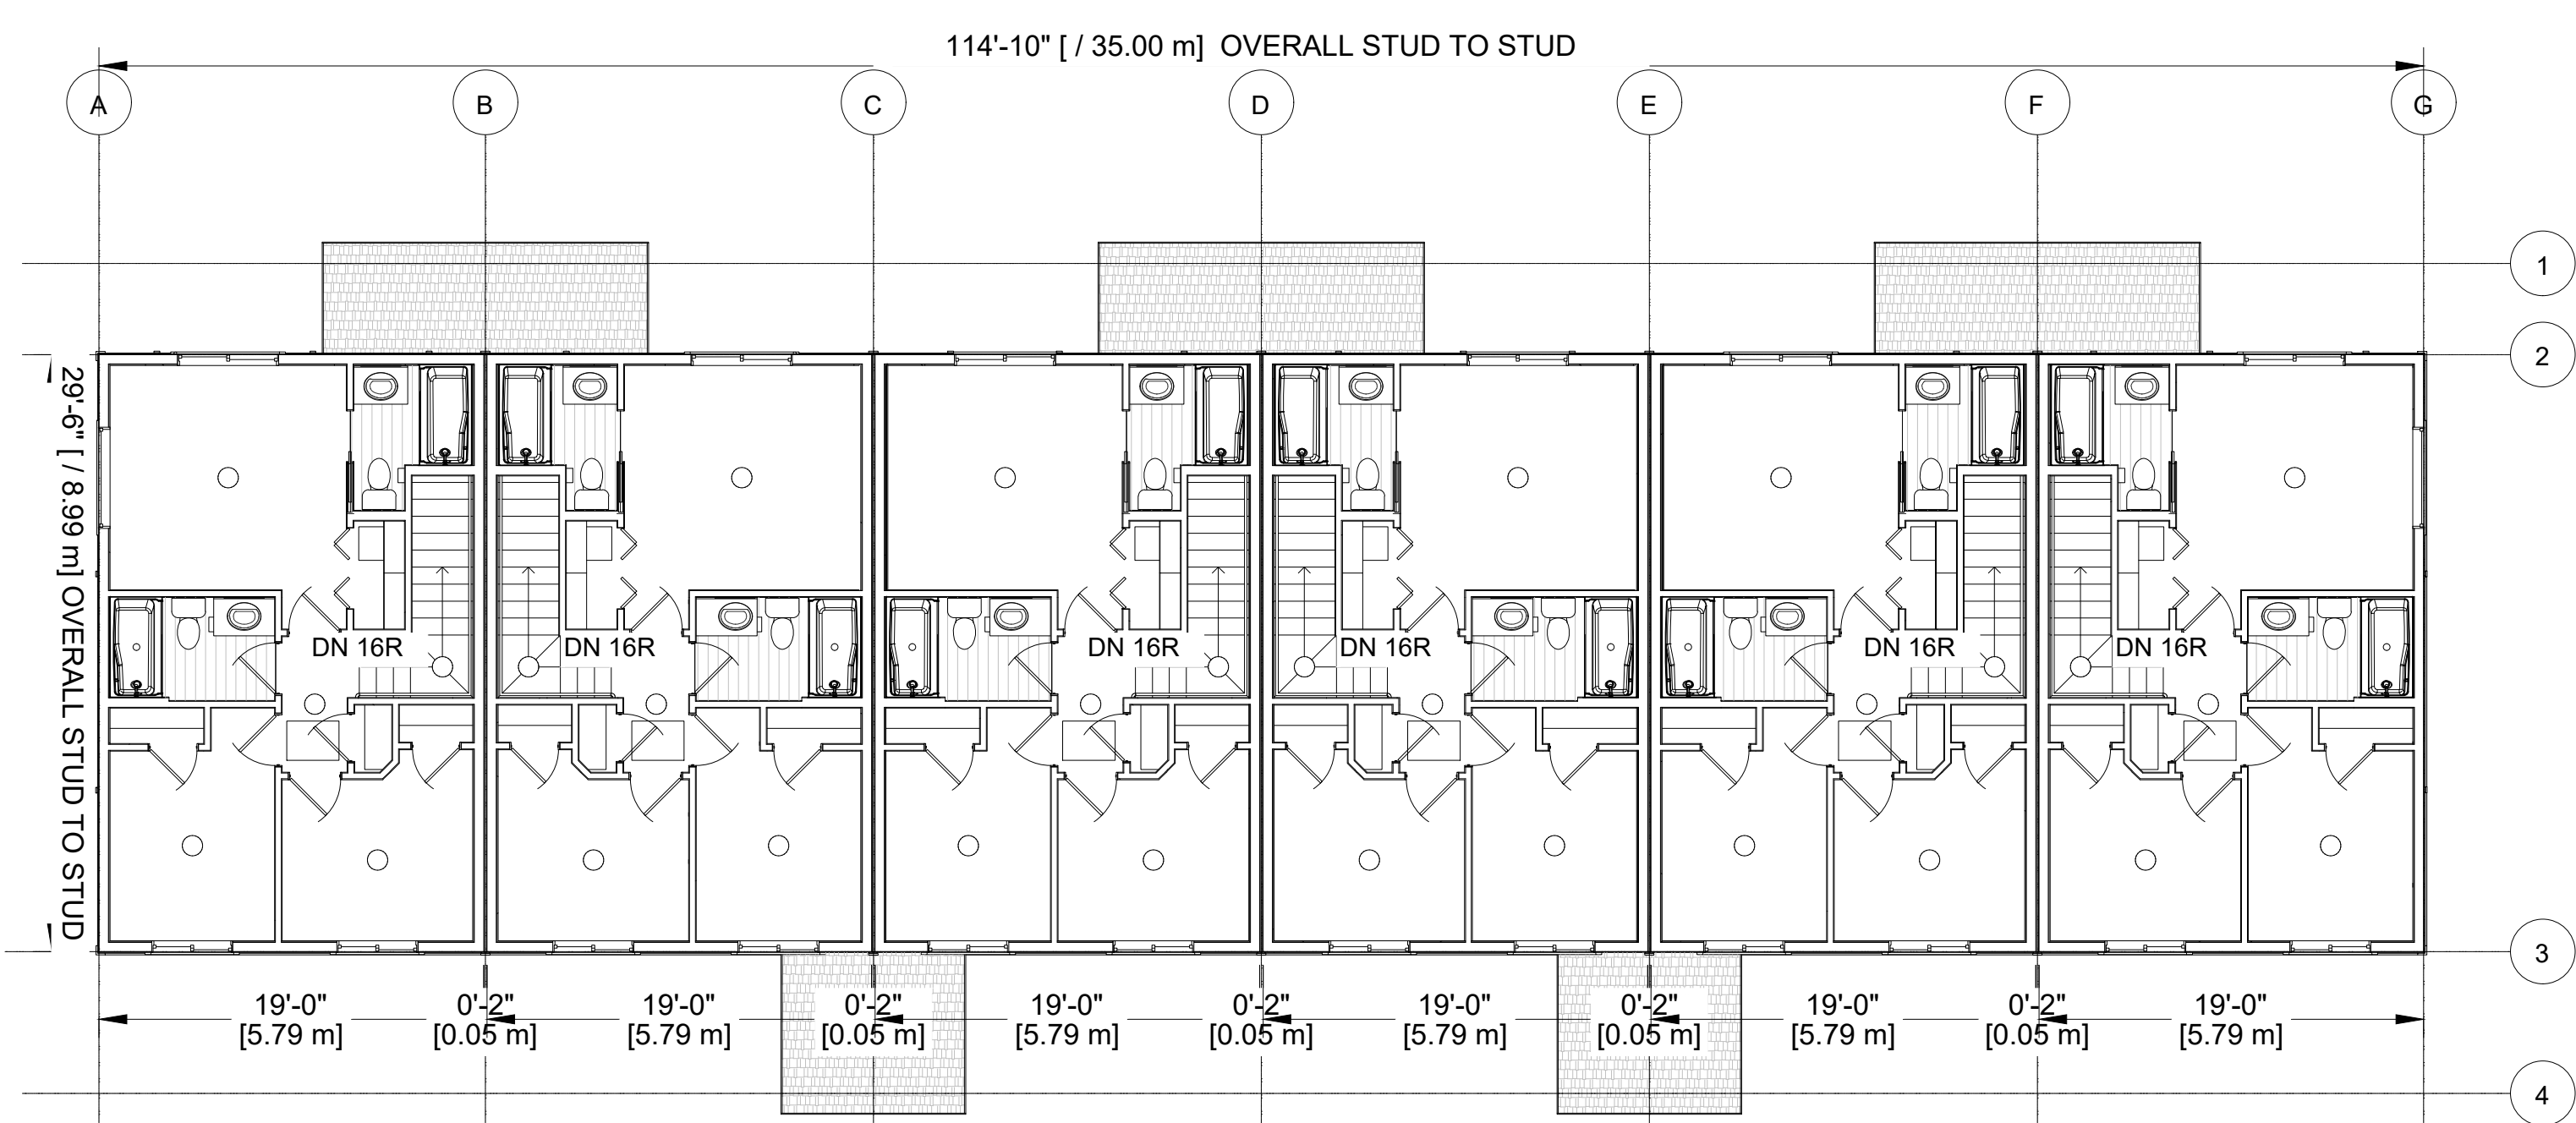

Project Number: TBD
Date: 2020.01.16
Drawn By: GMD
Checked By: GMD

Scale: As shown

A1.3

BUILDING LAYOUT 12-PLEX

Parcel E, Rosewood Subdivision
PLAINSVIEW
TOWNHOMES

No.	Description	Date
A	Conceptual building layout	02.12.20