


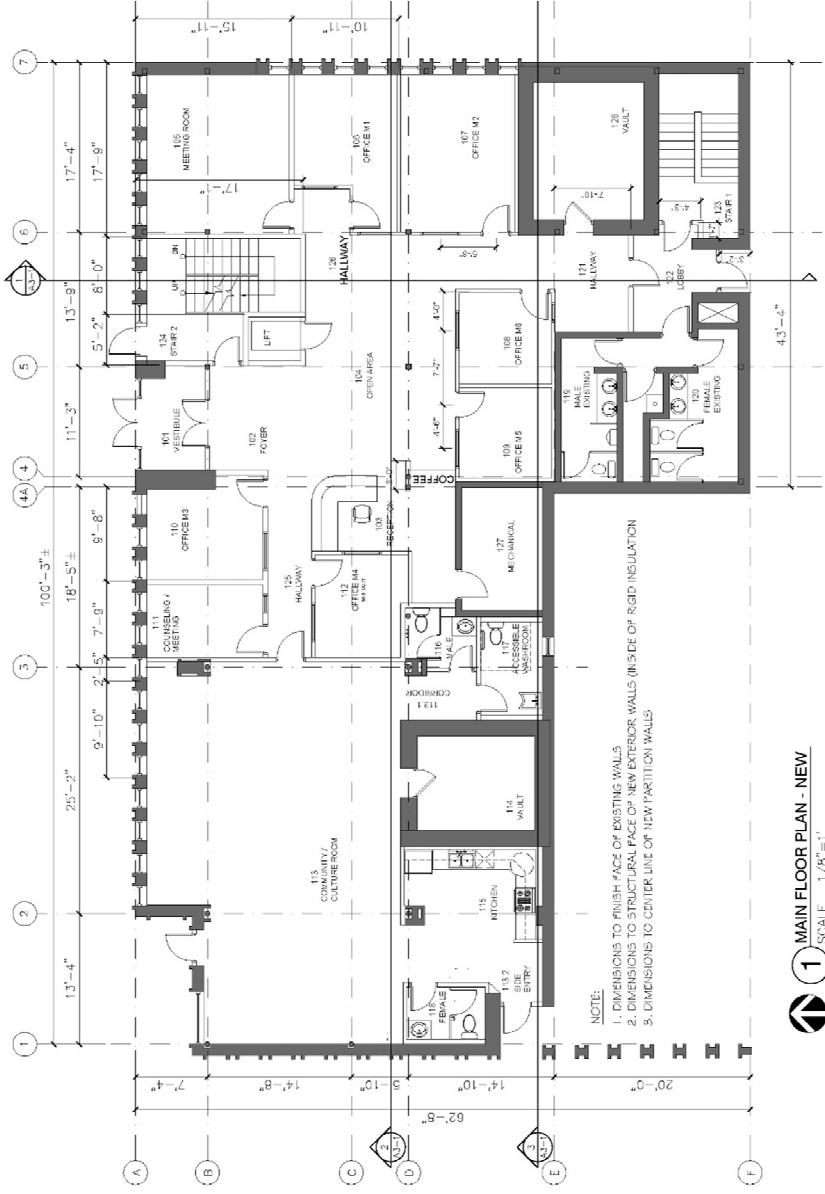

1 MAIN FLOOR PLAN - NEW
SCALE 1/8" = 1'

CLIENT			PROJECT TITLE		DRAWING TITLE		PROJECT NO.		SHEET NO. 2	
de Unit + Edwards Architects			CIRCLE PROJECT		FLOOR PLANS		DATE		A1-3	
200 N. 10th Street, Regina, S4S 0A2 Tel: 306-596-9971 Fax: 306-596-5322			3433 5TH AVENUE				SHEET NO.			
			REGINA				DATE			
							SHEET NO.			