


1 MAIN FLOOR PLAN
1:100
NORTH

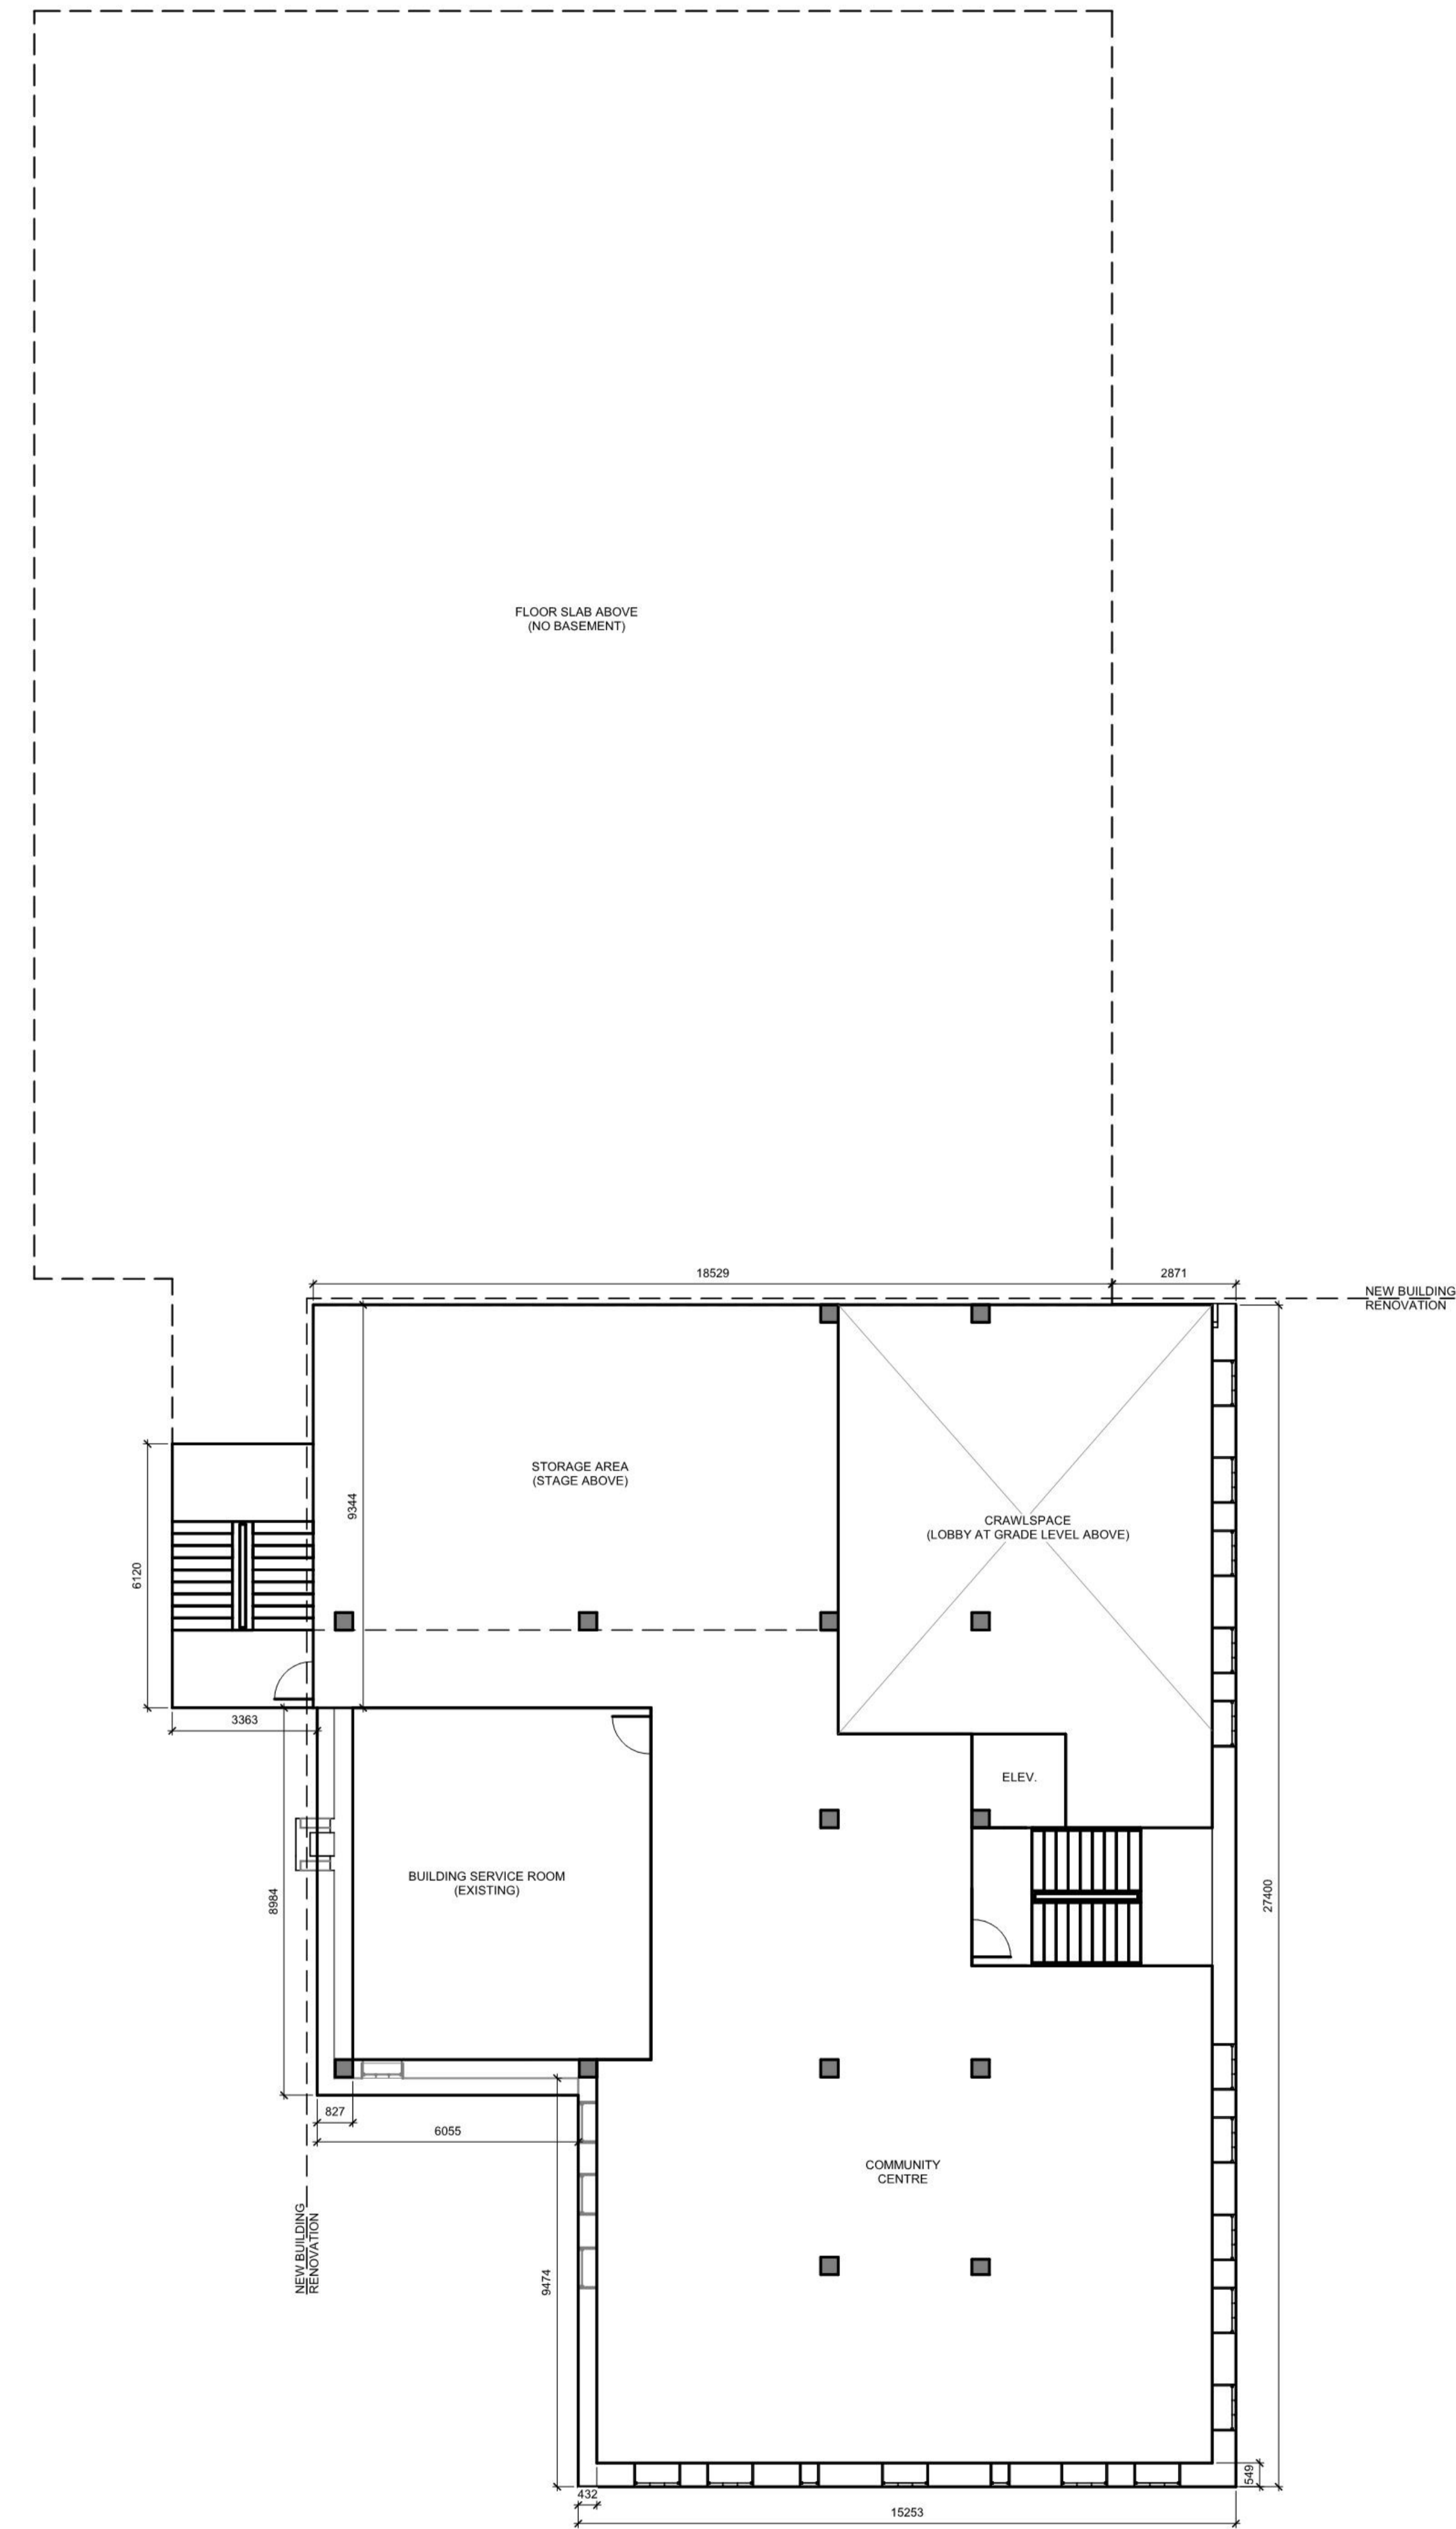

2 BASEMENT FLOOR PLAN
1:100
NORTH

PRELIMINARY
NOT FOR CONSTRUCTION

NO.	DATE	DESCRIPTION	BY
REVISIONS			

PROJECT
CITY OF REGINA
MUNICIPAL JUSTICE
BUILDING

REGINA, SASKATCHEWAN

SHEET TITLE
MAIN AND BASEMENT
FLOOR PLANS

DESIGN BY	Designer
DRAWN BY	Author
CHECKED	Checker
APPROVED	Approver
OWNER	Owner
SCALE	AS NOTED
DATE	2020-11-09
FILE NO.	DRAWING NO.
18-36.1	
NUMBER OF SHEETS	2