


1 MAIN FLOOR PLAN  
1:100

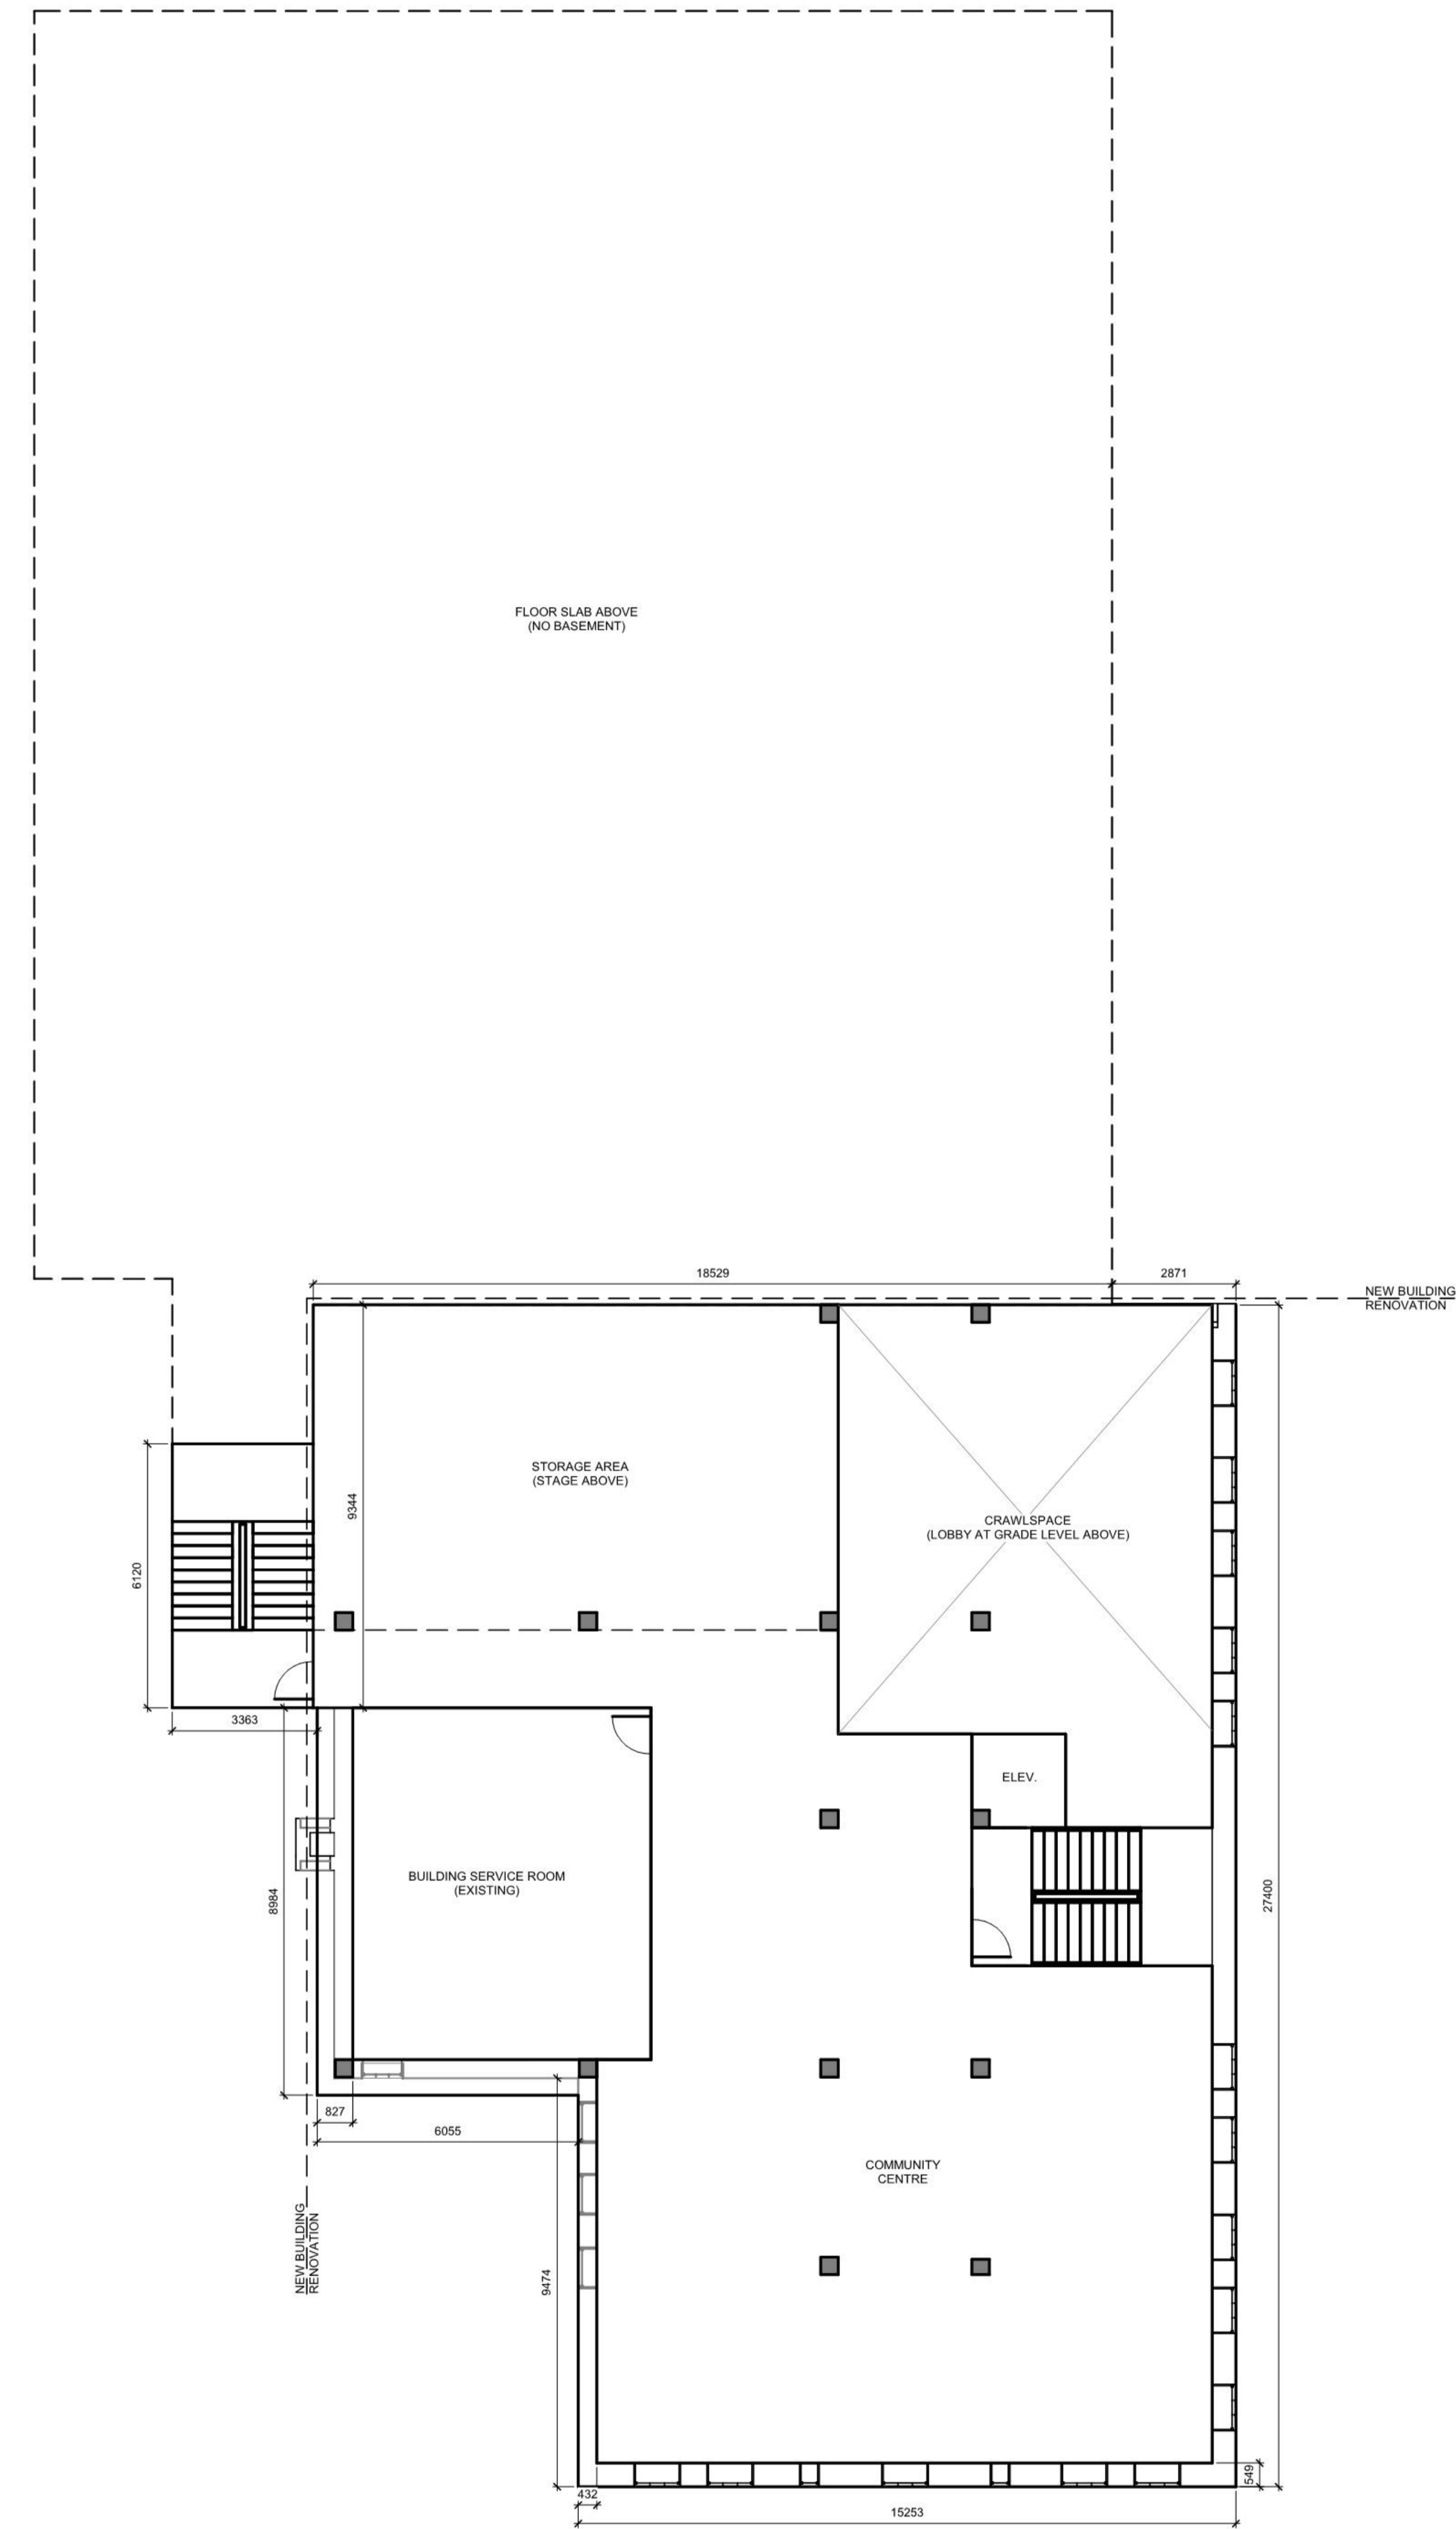

2 BASEMENT FLOOR PLAN  
1:100

PRELIMINARY  
NOT FOR CONSTRUCTION

NO.	DATE	DESCRIPTION	BY
REVISIONS			

PROJECT  
CITY OF REGINA  
MUNICIPAL JUSTICE  
BUILDING

REGINA, SASKATCHEWAN

SHEET TITLE  
MAIN AND BASEMENT  
FLOOR PLANS

DESIGN BY	Designer
DRAWN BY	Author
CHECKED	Checker
APPROVED	Approver
OWNER	Owner
SCALE	AS NOTED
DATE	2020-11-09
FILE NO.	DRAWING NO.
18-36.1	
NUMBER OF SHEETS	2