


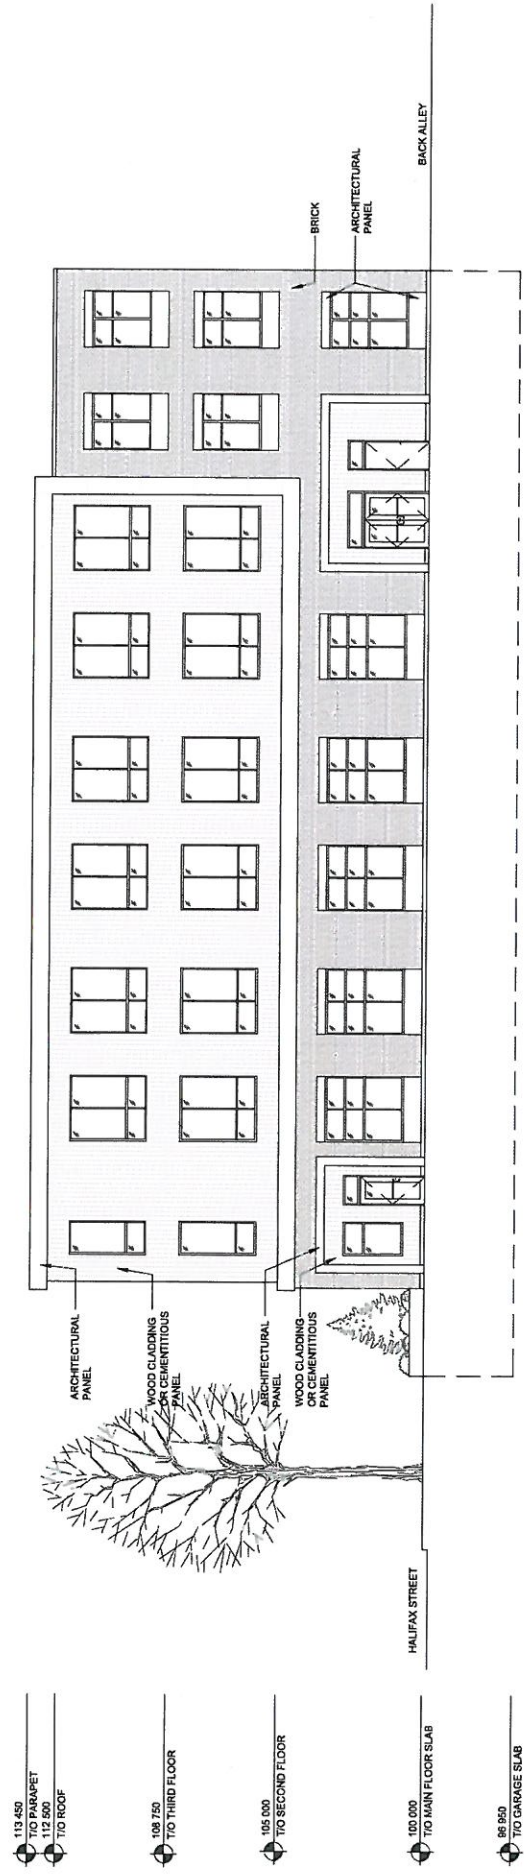

SOUTH ELEVATION (14TH AVE)
SCALE 1:250

PROJECT PROPOSED MIXED USE BUILDING GRANITE DEVELOPMENTS	DRAWN BY CR		DRAWING NO.	
	SCALE AS NOTED		DATE 2012-01-31	
	TITLE SOUTH ELEVATION		FILE NO. 11-24	
	REGINA - SASKATOON		A8	