


1 FRONT ELEVATION
SCALE: 3/16" = 1'-0"

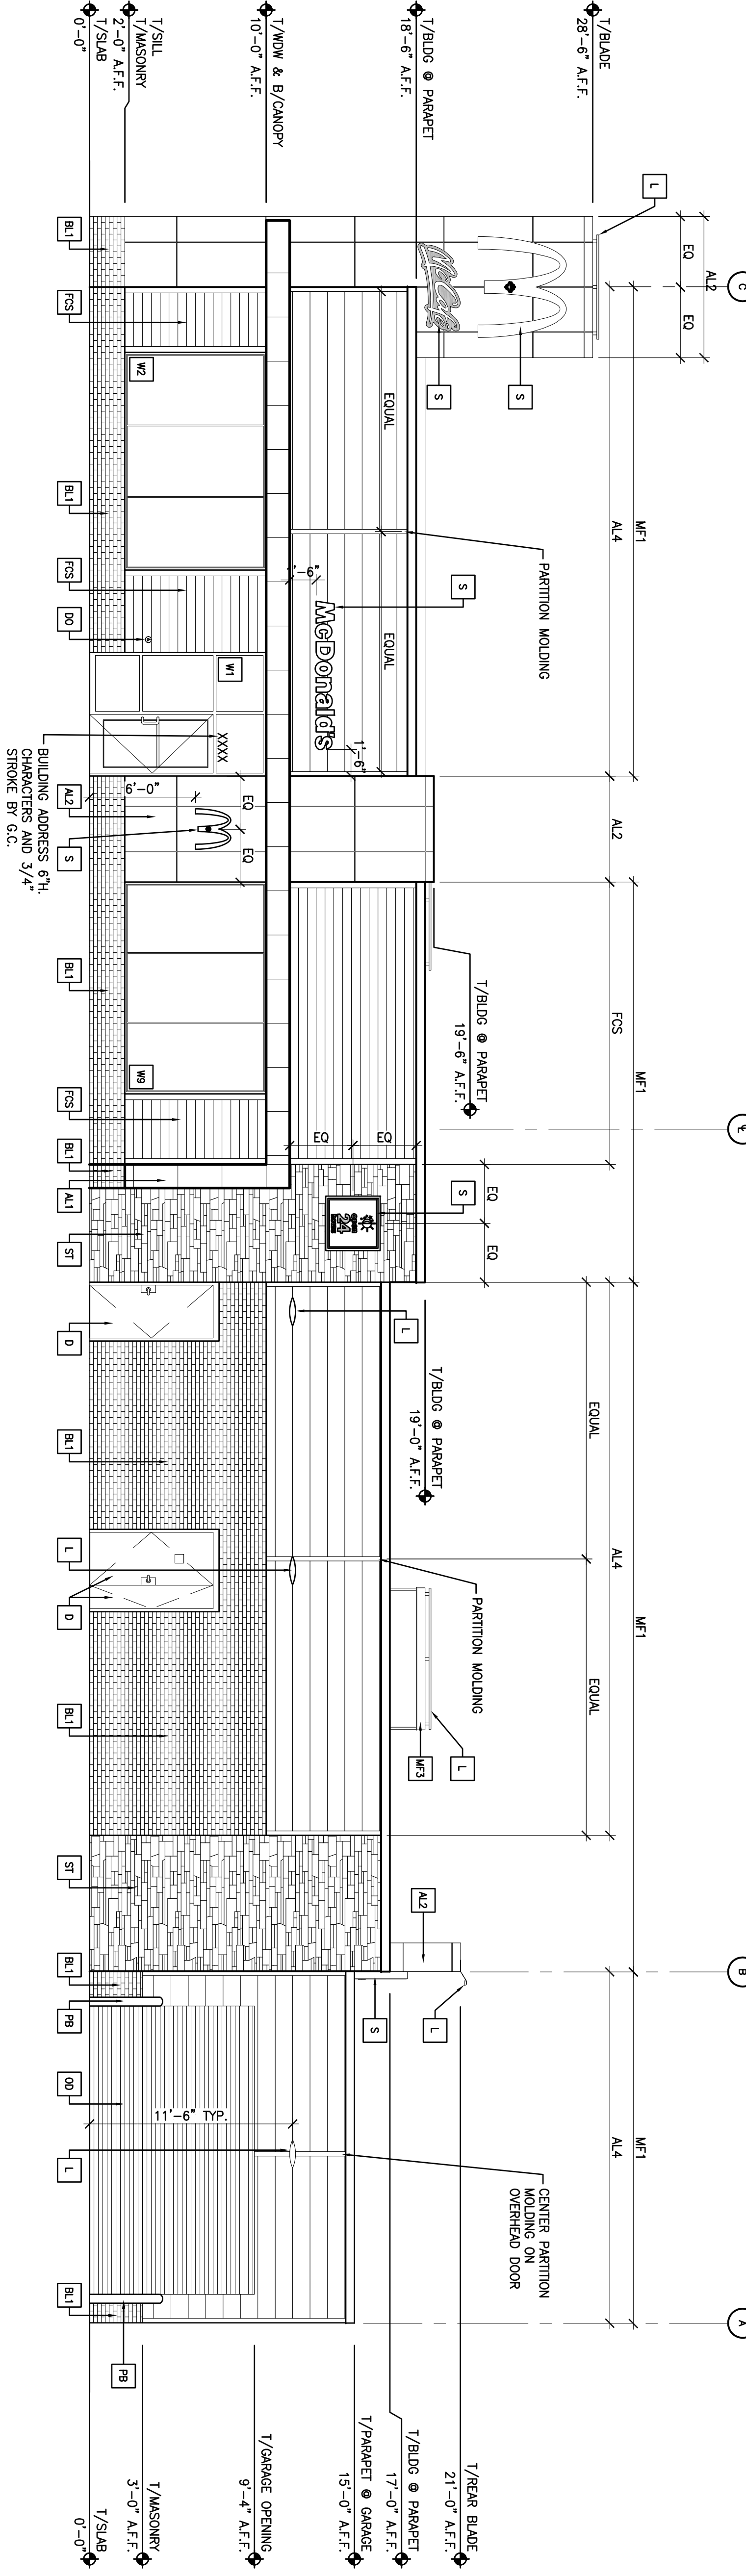

2 NON-DRIVE THRU ELEVATION
SCALE: 3/16" = 1'-0"

- KEY NOTES**
- AL1 AOM METAL PANEL SYSTEM C2000 - COLOUR MATCH ALPOLIC MFR. "BNT-WHITE"
 - AL2 AOM METAL PANEL SYSTEM C2000 - COLOUR MATCH ALPOLIC MFR. "IRON-RED"
 - AL3 AOM METAL PANEL SYSTEM C2000 - COLOUR MATCH ALPOLIC MFR. "W3-GREY"
 - AL4 VONEST AD-300 METAL PANEL SYSTEM - COLOUR MATCH ALPOLIC MFR. "W3-GREY"
 - AL5 VONEST AD-300 METAL PANEL SYSTEM - COLOUR MATCH ALPOLIC MFR. "BNT-WHITE"
 - AD PREFINISHED ANODIZED ALUMINIUM OPEN FACE METAL DOWNSPOUT AND SCUPPER W/ DE-CINGING HEAT CABLE - SEE ELECTRICAL
 - BL1 COUNTY MATERIALS - COLOUR "GALAXY" WITH DOVER GREY EPOXY INSULATED HOLLOW METAL DOOR - PAINT TO MATCH COLOR OF ADJACENT MATERIAL
 - BO AUTOMATIC DOOR OPERATOR - MOUNTING HEIGHTS & LOCATION PER LOCAL CODES
 - FB CO. FILL BOX
 - FB JAMES HARVEY FIBER CEMENT HORIZONTAL LAP SIDING (WOOD GRAIN TEXTURE - 6 EXPOSURE) - PAINT DULUX "CHESTNUT BROWN WGD-57"
 - GP GREASE INTERCEPTOR POAT - SEE 1/7590
 - L LIGHT FIXTURE - SEE ELECTRICAL
 - MF1 METAL FASQA COLOUR "CHARCOAL GREY"
 - MF2 METAL FASQA COLOUR TO MATCH VONEST METAL PANEL SYSTEM "RON-RED"
 - MF3 METAL FASQA COLOUR TO MATCH VONEST METAL PANEL SYSTEM "BNT-WHITE"
 - ML PREFINISHED MECHANICAL LOUVER - COLOUR TO MATCH ADJACENT METAL PANEL - "W3-GREY"
 - OO INSULATED OVERHEAD DOOR - PAL 7042 FINISH
 - OO STEEL PIPE BOLLARD W/ SUREGUARD BOLLARD SHIELD - SEE (RMC) CON. COLLECTOR
 - PT "VENTURE WPT" SITE DETAILS
 - ST STONE - BORAL - HENW STONE - SPAN
 - WK EXTERIOR WINDOW ASSEMBLY - SEE SHEET A800

- AL6 AOM METAL PANEL SYSTEM C2000 - COLOUR MATCH ALPOLIC MFR. "W3-GREY"
- AL7 VONEST AD-300 METAL PANEL SYSTEM - COLOUR MATCH ALPOLIC MFR. "W3-GREY"
- AL8 VONEST AD-300 METAL PANEL SYSTEM - COLOUR MATCH ALPOLIC MFR. "BNT-WHITE"
- METAL PANEL NOTES:**
- GC TO PROVIDE METAL PANEL SYSTEM SHOP DRAWINGS TO THE ARCHITECT FOR REVIEW AND APPROVAL PRIOR TO MANUFACTURING.
 - ALL DIMENSIONS SHOWN ON THIS SHEET ARE ACTUAL PANEL DIMENSIONS; ALL DIMENSIONS ARE EXTERIOR DIMENSIONS UNLESS OTHERWISE NOTED.
 - DIMENSIONS DO NOT ACCOUNT FOR ANY REQUIRED SPACES AND/OR TOLERANCES REQUIRED FOR FRAMING ELEMENTS.
 - ALL PANEL CORNERS ARE BENT AT 90 DEGREES UNLESS OTHERWISE SHOWN ON THESE DRAWINGS; NO SITE BENDING ALLOWED.
 - PROVIDE MINIMUM 4" RETURN ON ALL CANOPY PANELS.
 - ALL PANELS AND SHEET METAL TO BE FABRICATED ONLY AFTER FIELD DIMENSIONS HAVE BEEN VERIFIED BY CONTRACTOR.
 - GC TO ENSURE THAT ALL FRAMING DIMENSIONS SHOWN ON ISSUED FOR TENDER DRAWINGS ARE MAINTAINED ON SITE.
 - REFER TO MCDONALD'S ALUMINIUM COMPOSITE METAL (ACM) PANEL SPECIFICATION.
 - ALL SPACING BETWEEN CONSECUTIVE METAL PANELS TO BE 1/2"; MINIMUM SPACING BETWEEN METAL PANELS AND ADJACENT FINISHES IS 1/2".
 - REFER TO STANDARD DETAILS ON DRAWINGS A300 - A311.
 - DRAWINGS WERE PREPARED WITH THE INTENT OF STANDARD PANEL SIZES BEING UTILIZED; SITE ADJUSTMENT OF STANDARD PANELS REQUIRED EXPLOIT PERMISSION OF DESIGN TEAM AND NATIONAL DESIGN; SUCH ALTERATIONS MAY INDICATE PROBLEMS WITH FRAMING ELEMENTS.

A200

DRAWN BY: KW
CHECKED BY: GJ
JOB NO.: 19077

DATE ISSUED: 7/16/19
ISSUE FOR FOUNDATION PERM: 7/16/19
DP ISSUE: 7/16/19

PREPARED FOR:
McDonald's Restaurants of Canada Limited

McDONALD'S RESTAURANT
NEW FREESTANDING BUILDING - R2.8-80
EVRAZ PLACE
REGINA, SK
EXTERIOR ELEVATIONS

