


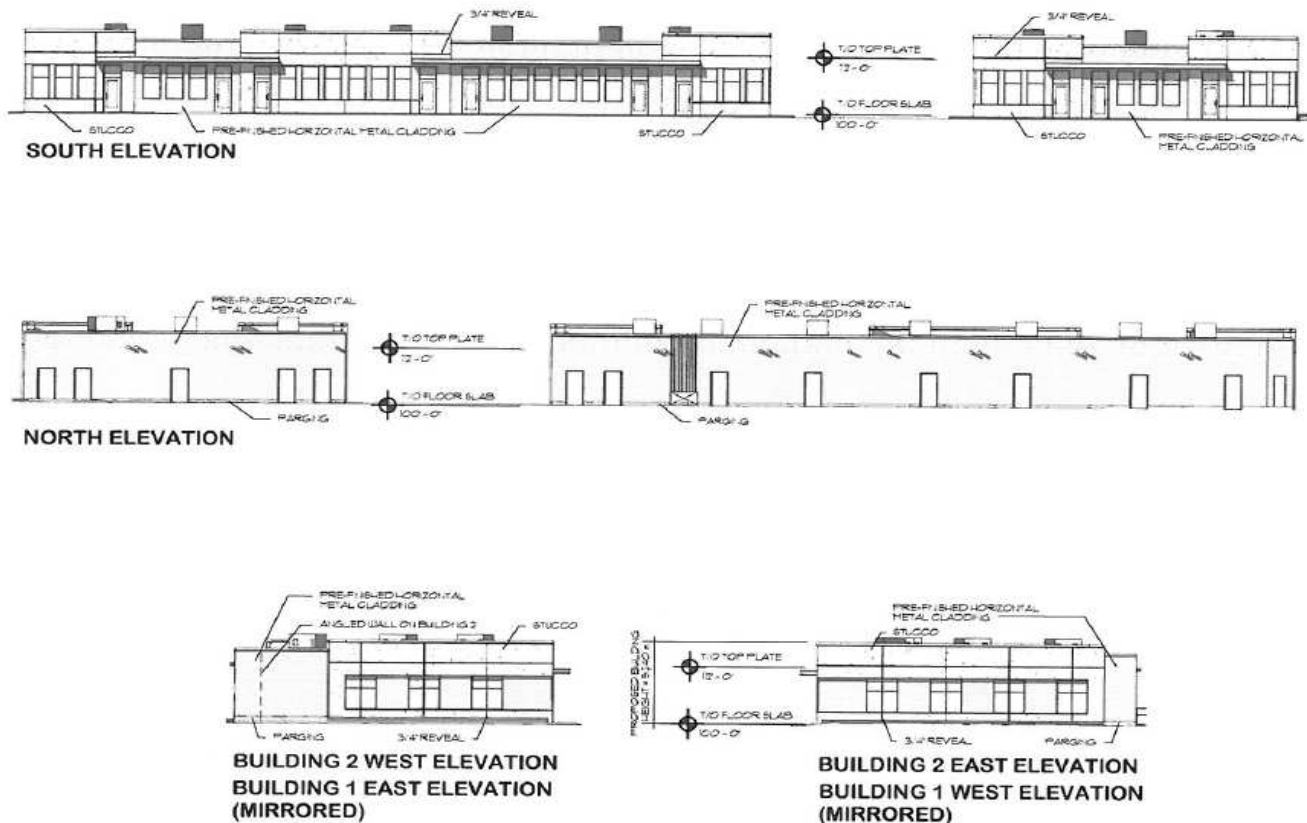

GARDINER PARK SHOPPING CENTER
302 UNIVERSITY PARK DRIVE
REGINA, SASKATCHEWAN

EXTERIOR ELEVATIONS

PATTISON
MGM
 ARCHITECTURAL
 SERVICES LTD

3434 Regina Avenue
 Regina, SK
 S4S 7J9

Phone: (306) 584-2020
 Fax: (306) 584-5252

DRAWN SMK
 CHECKED PMGM
 FILE No.

12-34

SCALE AS SHOWN
 DATE 13 NOV 13
 DRAWING No.

P-6

12-DU-33

Planning Department

Project

Civic Address/Subdivision

302 University Park Drive