

ADDITIONS & RENOVATIONS TO VICTORIA VETERINARY CLINIC, 628 VICTORIA AVE.

Appendix A-3.1

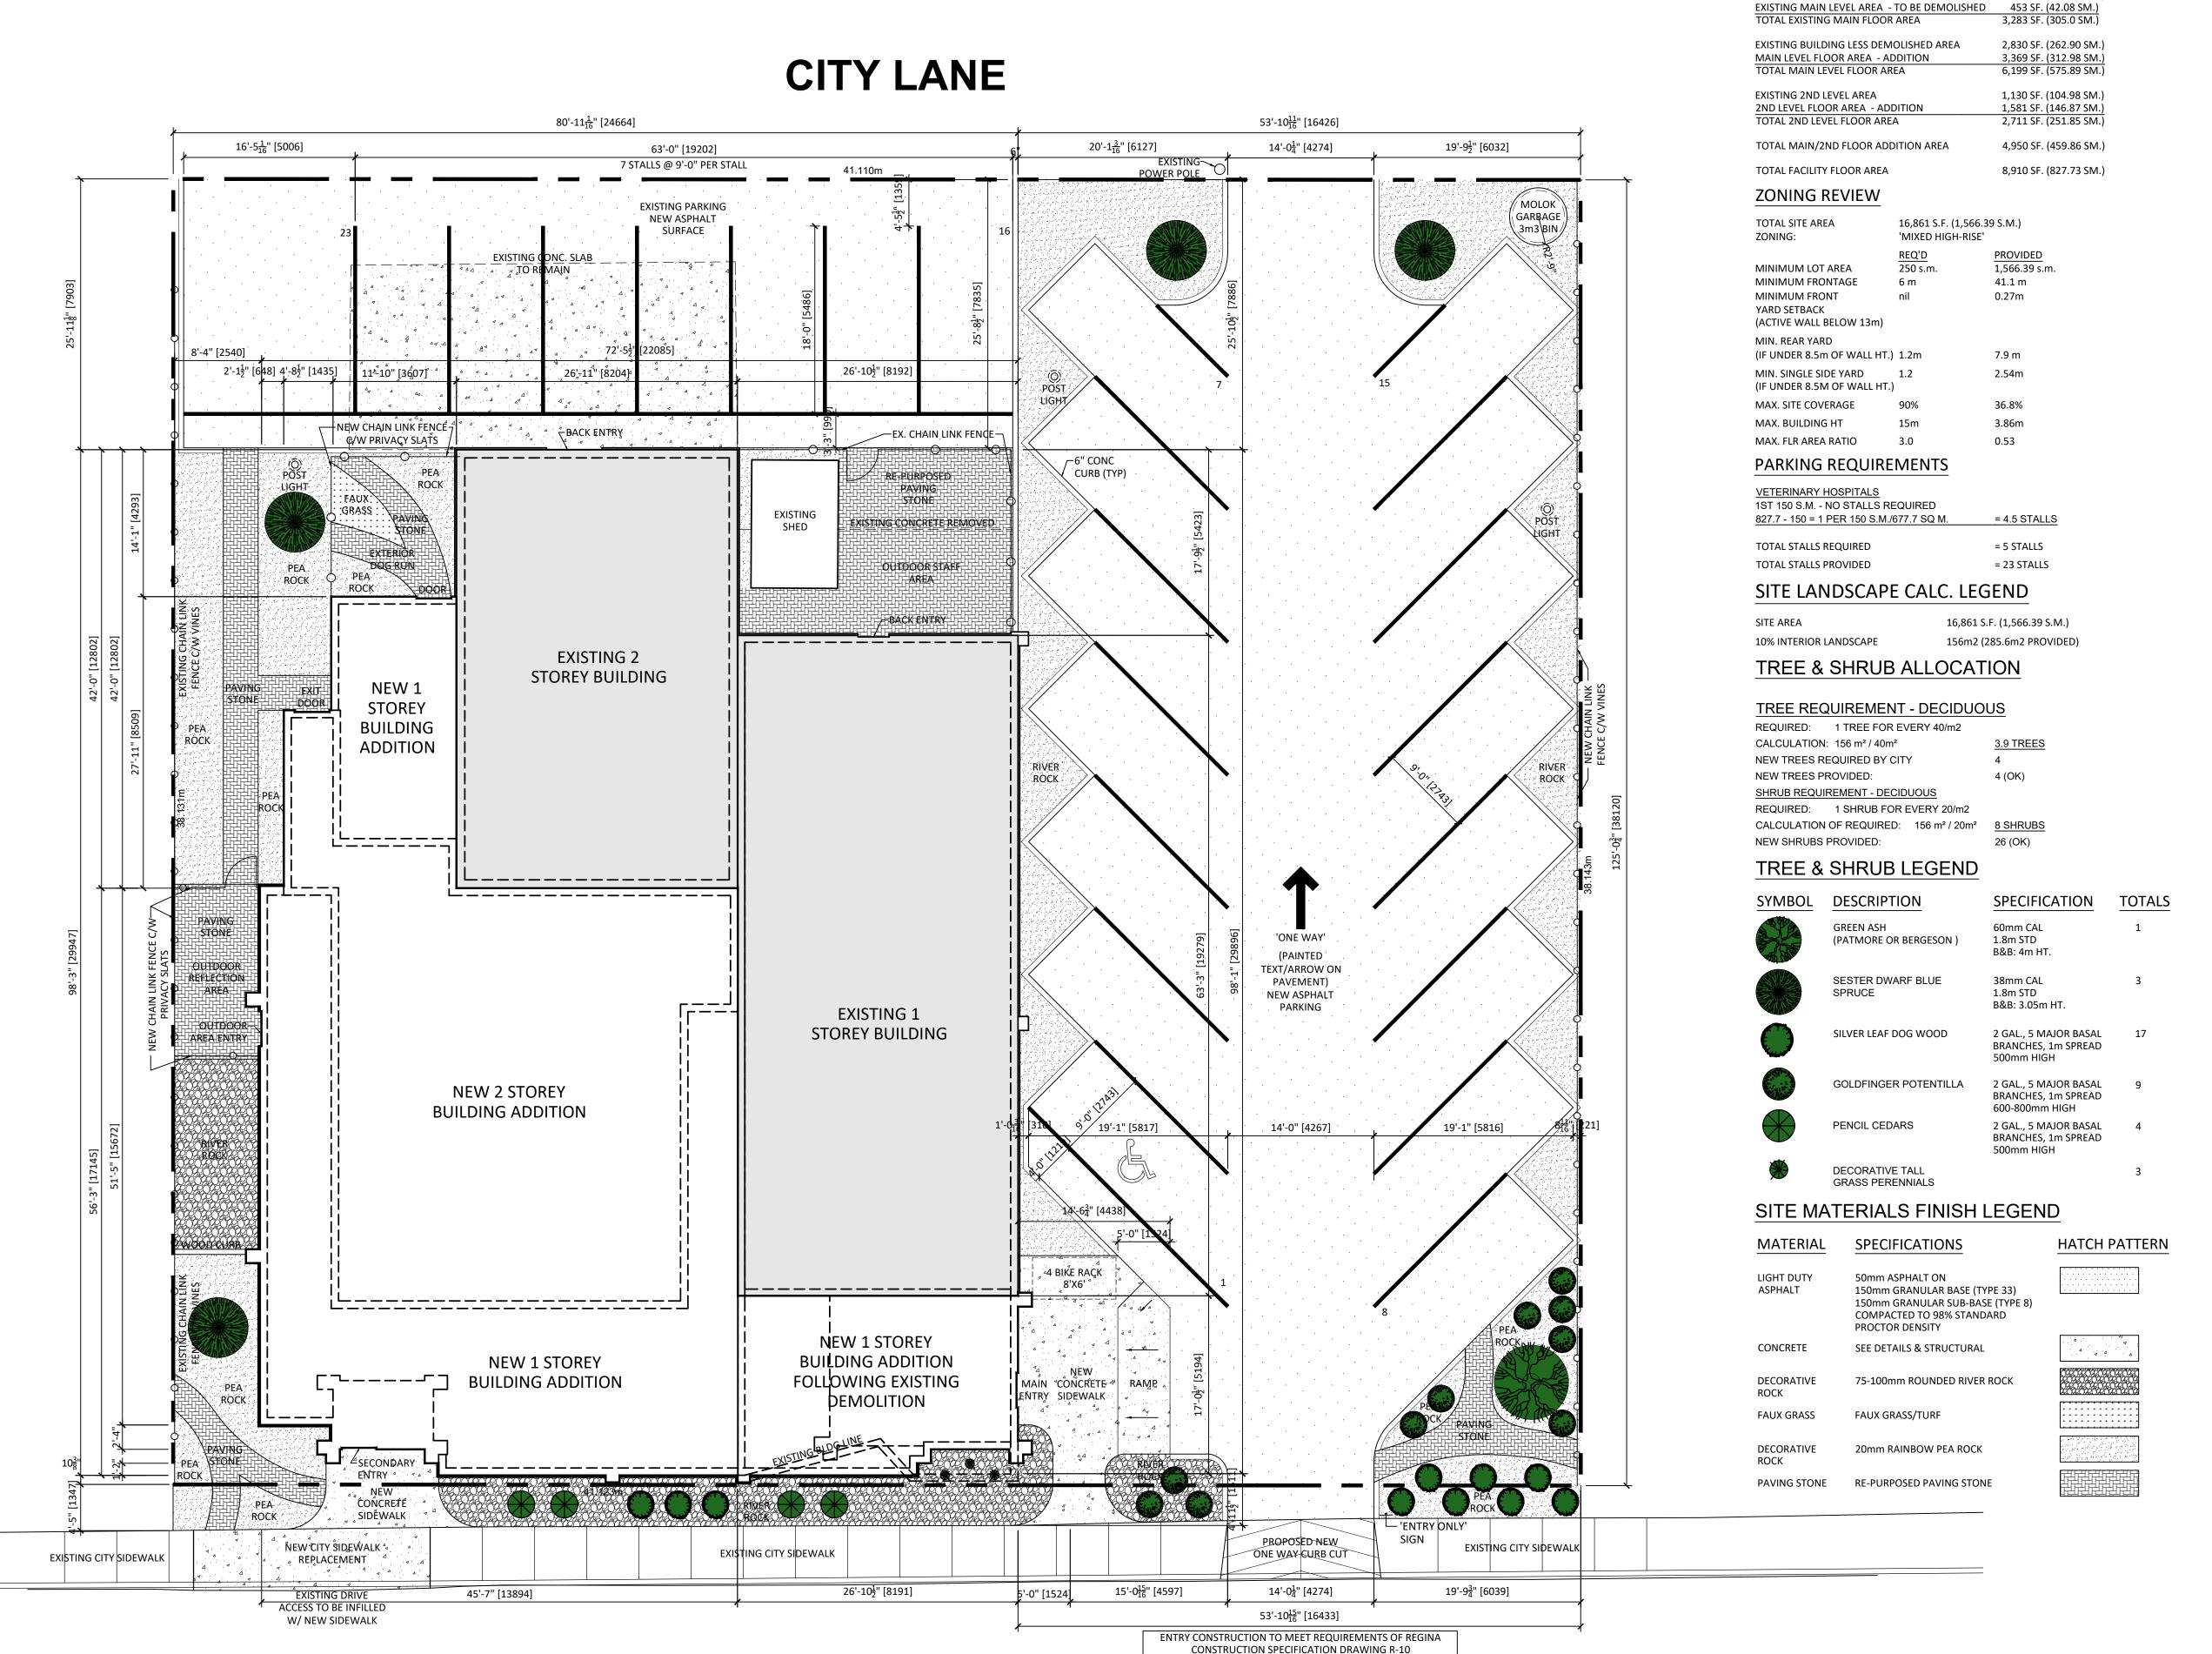

VICTORIA AVE.

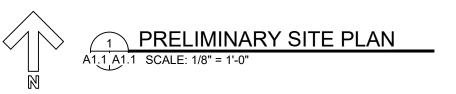

DRAWING LIST

BUILDING AREA LEGEND

EXISTING MAIN LEVEL AREA

ARCHITECTURAL

2,830 SF. (262.90 SM.)

A-1.1 PRELIMINARY SITE PLAN

A-2.0 EXISTING/DEMOLITION MAIN LEVEL PLAN

A-2.1 RENOVATED MAIN LEVEL PLAN

A-2.2 EXISTING/DEMOLITION 2ND LEVEL PLAN

A-2.3 RENOVATED 2ND LEVEL PLAN
A-3.1 PRELIMINARY EXTERIOR ELEVATIONS

A-3.2 PRELIMINARY EXTERIOR ELEVATIONS &

EXISTING PICTURES
A-4.1 BUILDING SECTION

2021.04.30 ISSUED FOR DISCRETIONARY USE R-0
DATE: ISSUANCE: REVISION:
DRAWN BY: JOHN McGINN



STAMP:

ARCHITECTURE

LTD.

10138 Wascana Estates Regina, SK S4V2X4

W jmaarchitecture.ca **C** 306.530.5482 **E** john@jmaarchitecture.ca The drawings and specifications as instruments of service are the copyright property of the Architect. The design documents are prepared solely for use by the party that the Architect and their consultants have entered into a contract. The Architect shall not be held liable for mis-representation by any other party using these documents without the expressed written consent of the Architect and their Consultants. The contractor shall verify dimensions and data for the project, and is held responsible to report those discrepancies and conditions in the field to the Architect for adjustment.

ADDITIONS &
RENOVATIONS TO
VICTORIA VETERINARY
CLINIC
628 VICTORIA AVE.

REGINA, SASK.

SHEET TITLE:
PRELIMINARY SITE PLAN

PROJECT NUMBER:

18023

PROJECT DATE:

30 APR 21

SHEET NUMBER:

A-1.1

REV. NUMBER:

R-0