




1 NORTH ELEVATION
A3.1 SCALE 1/8" = 1'-0"

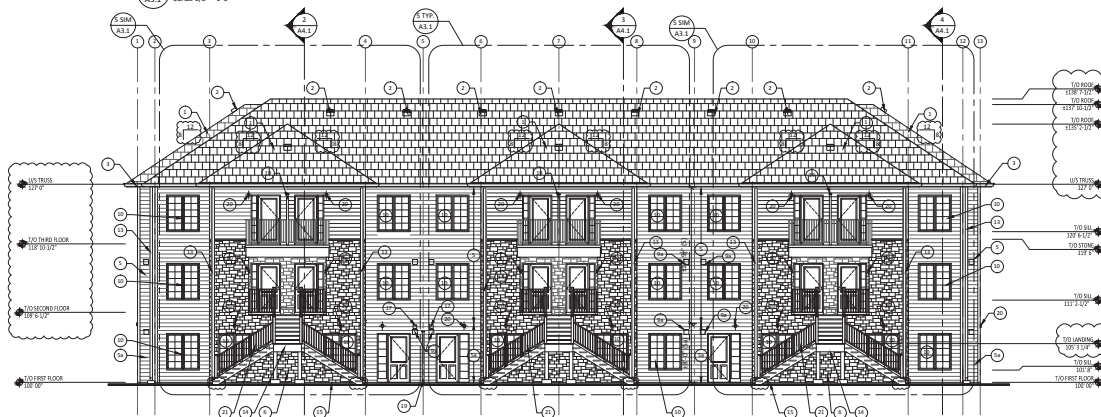


3 SOUTH ELEVATION
A3.1 SCALE 1/8" = 1'-0"

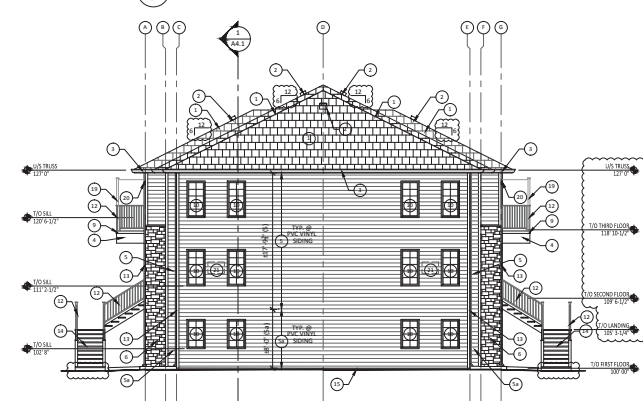

4 WEST ELEVATION
A3.1 SCALE 1/8" = 1'-0"

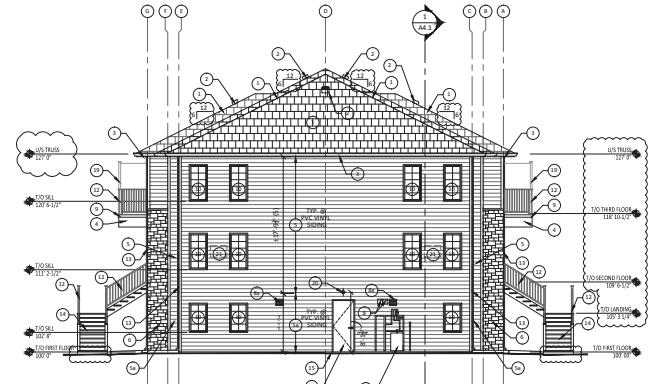

2 EAST ELEVATION
A3.1 SCALE 1/8" = 1'-0"

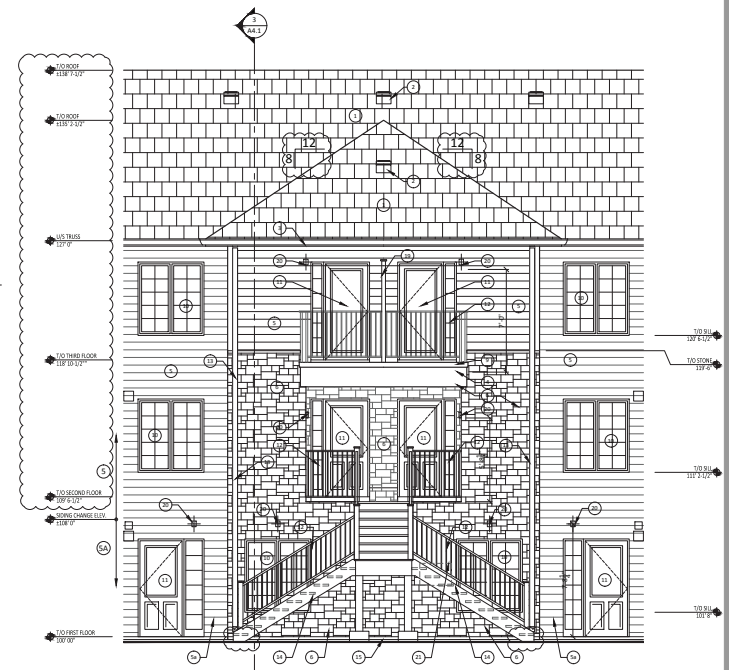

5 TYPICAL ENLARGED ELEVATION
A3.1 SCALE 1/4" = 1'-0"

KEYNOTES	
1 ASPHALT ROOF SHINGLES. COLOUR BY OWNER	10 PVC WINDOW, SEE WINDOW SCHEDULE. COLOUR BY OWNER
2 DURA FLOW ROOF VENT	11 MAN DOOR, SEE DOOR SCHEDULE. COLOUR BY OWNER
3 PRE-FINISHED ALUMINUM GUTTERS, FASCIA AND VENTED SOFFIT. COLOUR BY OWNER	12 PRE-FINISHED RAILING. COLOUR BY OWNER
4 HARDIE TRIM BOARD, SMOOTH, 1" x 4". COLOUR BY OWNER	13 PRE-FINISHED ALUMINUM DOWNSPOUT. COLOUR BY OWNER. 6" w/ SPLASH PAD. SEE 1.6.3.1.1.4 FOR SPLASHPAD DETAIL.
5 PVC VINYL SIDING (LIGHT). COLOUR BY OWNER	14 EXTERIOR WOOD STAIRS & LANDING. SEE STRUCTURAL/ARCH
6 PVC VINYL SIDING (DARK). COLOUR BY OWNER	15 CONCRETE CEMENT BOARD OVER RIGID INSULATION
7 CULTURED STONE VENEER FINISH. COLOUR BY OWNER	16 EXTERIOR LIGHTING
8 PVC VINYL CORNER TRIM @ CORNERS. COLOUR BY OWNER.	17 DRYER VENT. SEE MECHANICAL
9 BOILER VENT/INTAKE. SEE MECHANICAL	18 GAS METERS. SEE MECHANICAL
10 INTAKE LOUVER AND/OR EXHAUST LOUVER. SEE MECHANICAL	19 PRE-FINISHED PVC SEPARATION FENCE. COLOUR BY OWNER
11 HARDIE TRIM BOARD, SMOOTH, 1" x 4". COLOUR BY OWNER	20 WALL MOUNTED LUMINAIRE. SEE ELECTRICAL
12 EXHAUST/INTAKE GRILLE. SEE MECHANICAL	21 A/C KNOCKOUT PANEL



Project Title:

PASQUA APARTMENTS
REGINA, SASKATCHEWAN

Notes:

Any representations in the tender documents are for the use of the contractor and are not to be relied upon by the contractor or governed by or on behalf of the owner of the tender conditions and the contractor's obligations and liabilities are contained in the documents. These design documents are prepared solely for the use by the contractor and there are no representations or warranties made by the design professional in any way with respect to the design professional has not entered into a contract. The contractor shall be responsible for the accuracy and completeness of the information and data provided to the design professional and for the design professional has not entered into a contract.

Issue Record:

Revision: R1 (ONE) RISE ADDED TO EXTERIOR STAIR, SHADE DEPTH & FLOOR ELEVATION CHANGED
06/16/2024

BUILDING ELEVATIONS

Designed by: OTHERS Scale: AS INDICATED
Drawn by: CRJ/DAN Date: MAY 2019
Checked by: PPS/DOD Date: 2019.05.26
Project No: 4719

A3.1

Revision No: R1 Date: 2016.05.24
Issued For: CONSTRUCTION

Date Issued: 2017.07.19
Date Plotted: 2017.07.20