

Client: Capital Crossing




Consultant

PROJECT TITLE
Capital Crossing
Regina, Sask.
Block 6
Commercial / Residential
Discretionary Use
SHEET TITLE
Typical Building Elevations


NO.	ISSUED FOR	DATE	BY
0	ISSUED FOR DU	DEC 6/17	RAZ
REVISIONS DESCRIPTION			

DATE: 17/01/18
DRAWN BY: RAZ
CHECKED BY: -
APPROVED BY: -
REVISION # R0
SHEET # DU-2

30x42

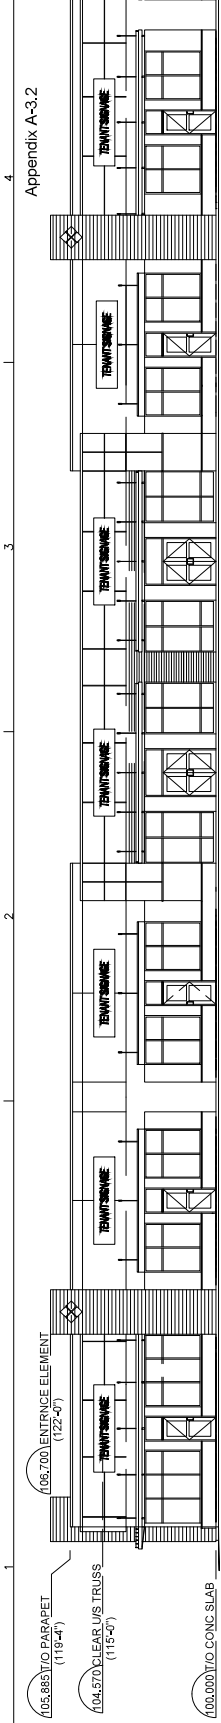


1 FRONT ELEVATION
SCALE 1:75

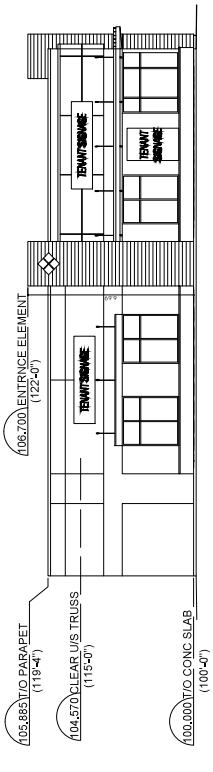


TYPICAL COMMERCIAL RENTAL UNIT
(Conceptual Only)
High parapet = 22'-0"
Typical parapet = 19'-4"
Clear to u/s of roof trusses = 15'-0"

2 SIDE ELEVATION
SCALE 1:75

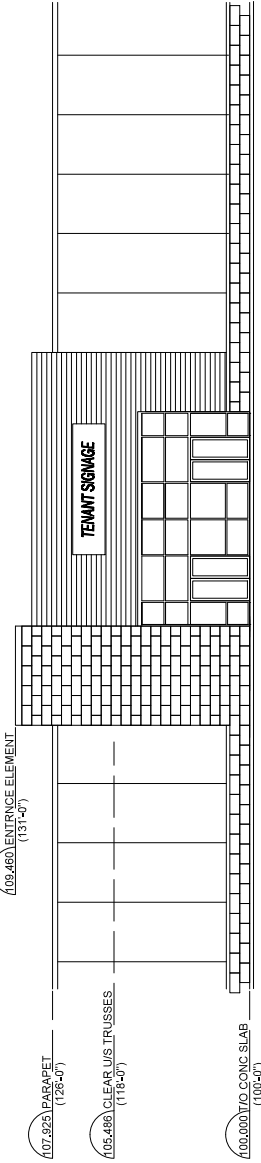

TYPICAL JUNIOR BOX RETAILER
(Conceptual Only)
High parapet = 31'-0"
Typical parapet = 26'-0"
Clear to u/s of roof trusses = 18'-0"

3 FRONT ELEVATION
SCALE 1:75

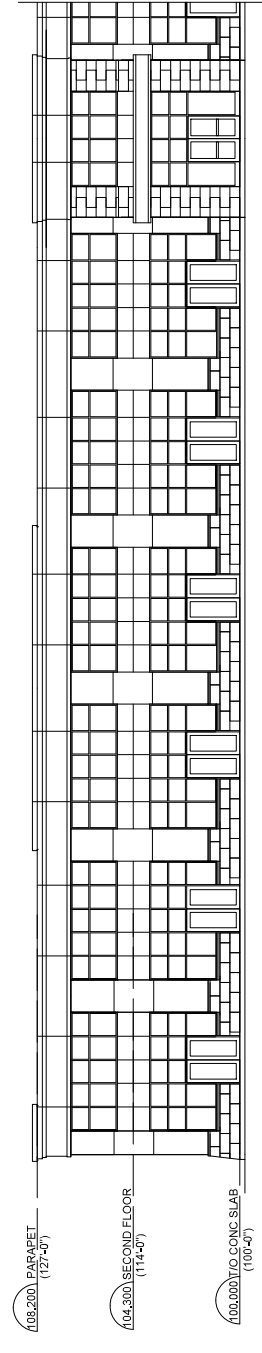

2 STOREY CRU
(Conceptual Only)
Typical parapet = 27'-0"

4 FRONT ELEVATION
SCALE 1:75