



Appendix A-3.2




- 1. CERAMIC TILE
- 2. INTERIORS FINISHING
- 3. EXTERIOR FINISHING
- 4. CONSTRUCTION DOCUMENTS
- 5. INTERIORS ARCHITECTURE
- 6. EXTERIORS ARCHITECTURE
- 7. MECHANICAL, ELECTRICAL, PLUMBING
- 8. SITEWORK
- 9. EXTERIORS LANDSCAPE
- 10. EXTERIORS PLUMBING
- 11. EXTERIORS ROOFING
- 12. EXTERIORS FINISHING
- 13. EXTERIORS CONSTRUCTION
- 14. EXTERIORS SUPPLY
- 15. EXTERIORS WATER
- 16. EXTERIORS DRAINAGE

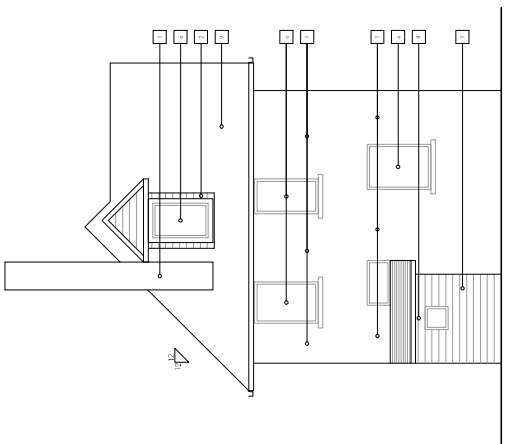


1 WEST / BACK ELEVATION
1/8" = 1'-0"

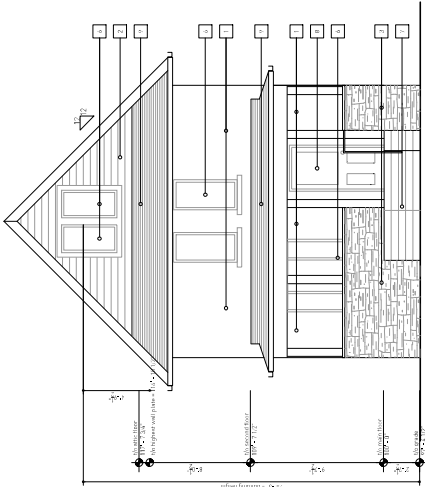

2 WEST / FRONT ELEVATION
1/8" = 1'-0"

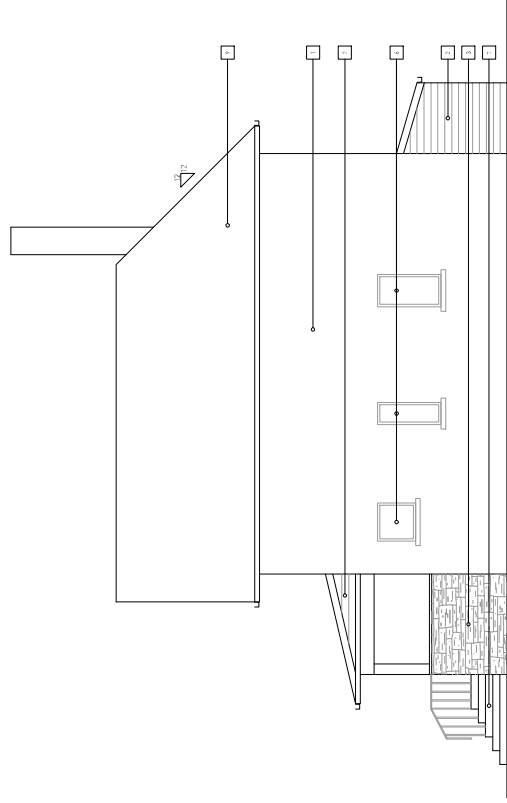

3 SOUTH / SIDE ELEVATION
1/8" = 1'-0"

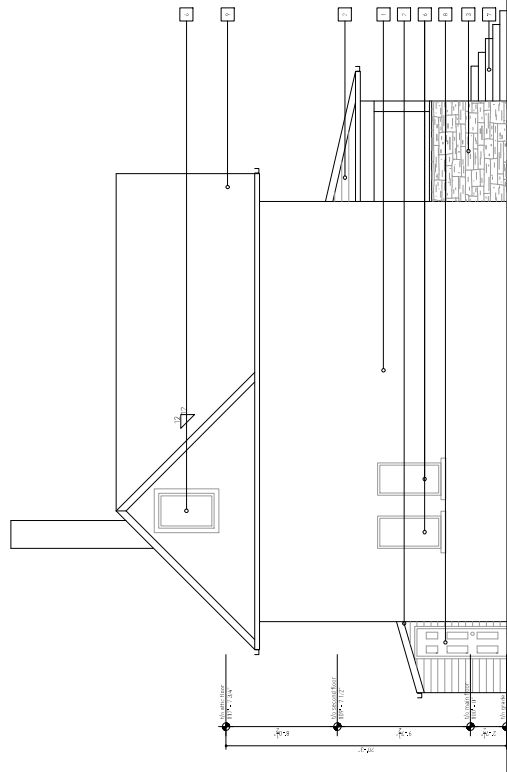

4 NORTH / SIDE ELEVATION
1/8" = 1'-0"

NO.	DESCRIPTION	DATE
1	REVISION SET	
2		
3		
4		
5		
6		
7		
8		
9		
10		

PROJECT
2119 LORNE STREET
REGINA, SK, S4P 2M6
DISCRETIONARY USE
APPLICATION

DRAWING
EXISTING EXTERIOR
ELEVATIONS

DRAWING	
DRAWN BY	AC
CHECKED BY	AC
DATE	2018/04/25
SCALE	1/8" = 1'-0"
SHEET NO.	a1.0