



Appendix A-3.3

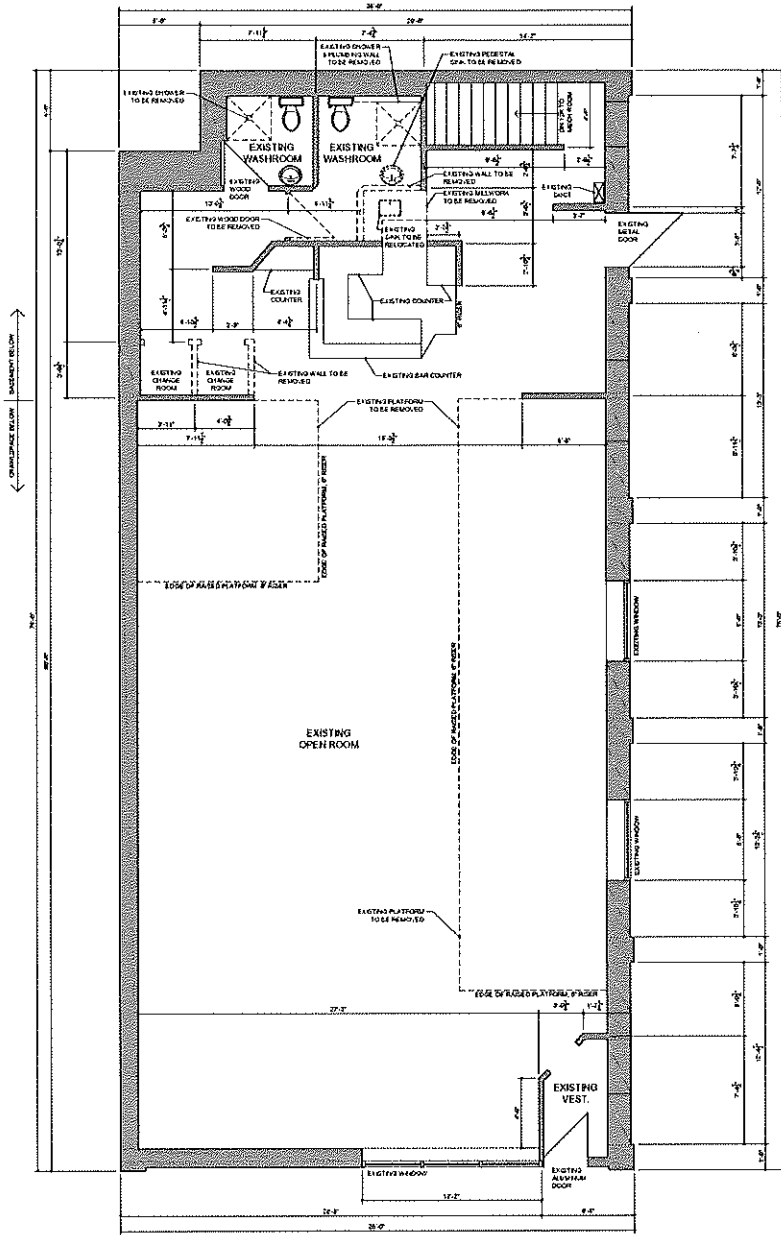

1 MAIN FLOOR PLAN - EXISTING/DEMOLITION
 1/4" = 1'-0"

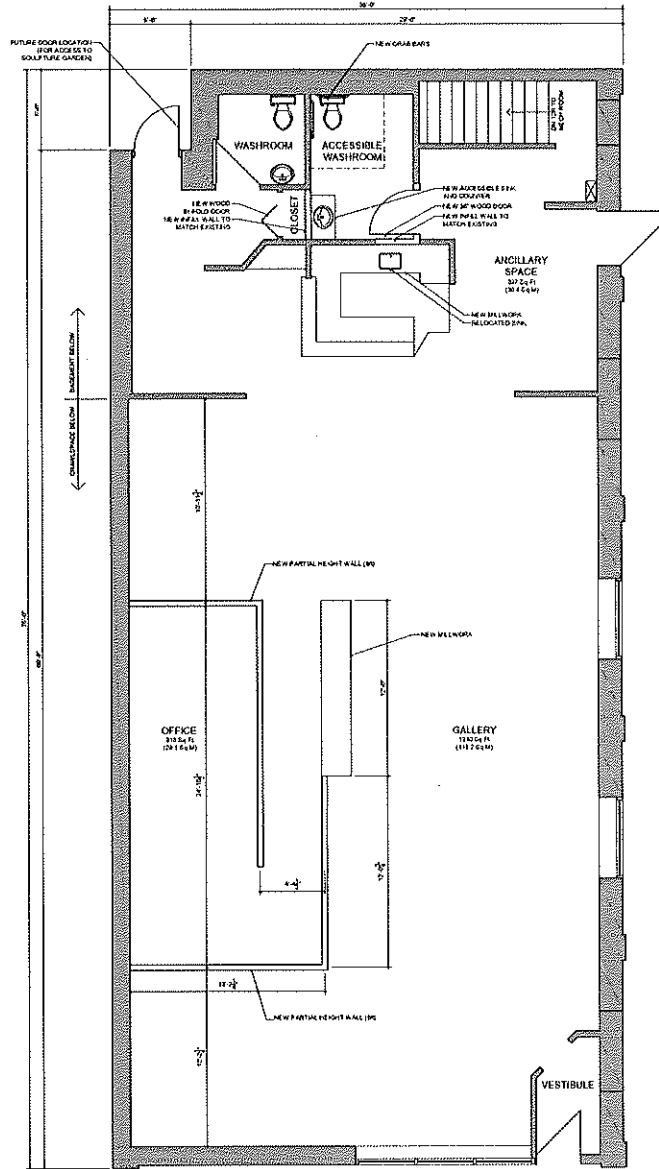

2 MAIN FLOOR PLAN - PROPOSED
 1/4" = 1'-0"

NO.	DATE	REVISION

PROJECT
DISCRETIONARY USE APPLICATION FOR PROPOSED ART GALLERY

3424 13th AVENUE
 REGINA, SK

DRAWING
MAIN FLOOR PLAN - EXISTING/DEMOLITION
MAIN FLOOR PLAN - PROPOSED

DESIGN • A.C.T.
 DRAWN • T.L.M.
 DATE • 01 AUG 2014
 PROJECT • 18072
 SHEET NO. • REVISION NO.

A-2.0