

Appendix A-3.1

629 Regina East Canadian
Tire Renovation/Expansion


2325 Prince of Wales Drive
Regina, SK, S4V 3A4
Canadian Tire Real Estate

NO.	ISSUE FOR	DATE
1	Development Permit	13/04/02
2	DP Revision 1	13/05/09
3	DP Revision 2 - Parking	13/07/29

SEAL _____

PERMIT _____

CONSULTANT _____

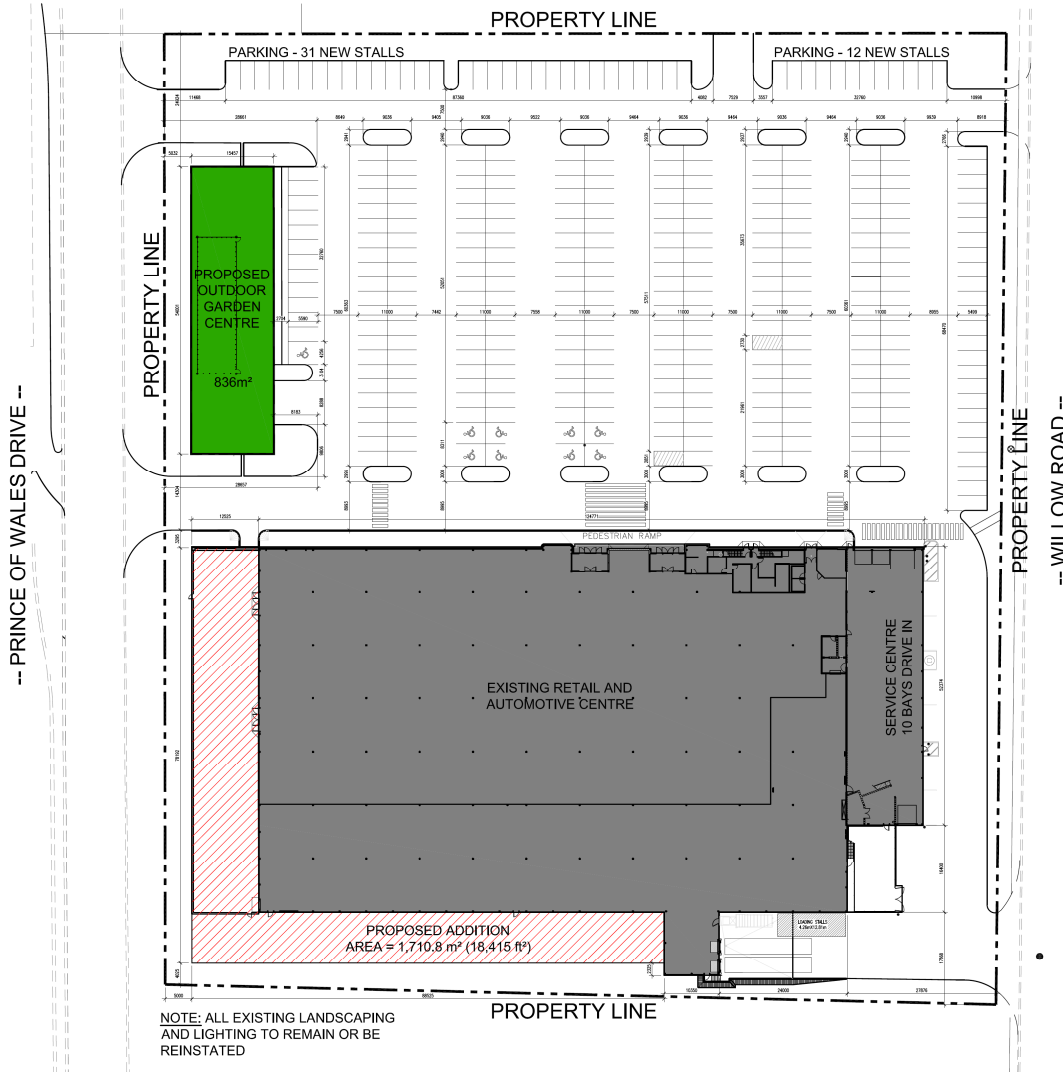

NOTE: ALL EXISTING LANDSCAPING
AND LIGHTING TO REMAIN OR BE
REINSTATED

2 PROPOSED
SITE PLAN
A01 SCALE: 1:300



neoteric
• architecture

Suite #101, 224 - 11th Avenue SW Calgary, AB T2R 0C3
www.neotericarchitecture.ca P 403.964.2882
info@neotericarchitecture.ca F 403.462.2902

SITE PLAN

DATE	SCALE	AS SHOWN
March 27, 2013	1:4000	
PROJECT NO.	SHEET NO.	A01
DRAWN BY RR		

Project 13-DU-07

Planning Department
Civic Address/Subdivision

2325 Prince of Wales Drive