




SUITE TYPE "C"  
FRONT ELEVATION  
SCALE: 3/32"=1'-0"

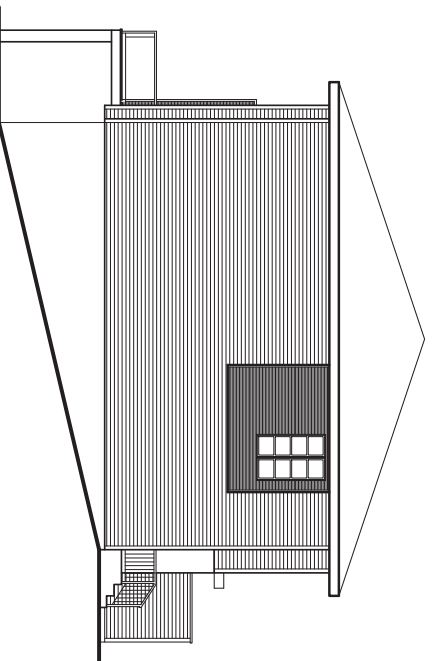

SUITE TYPE "C"  
RIGHT ELEVATION  
SCALE: 3/32"=1'-0"

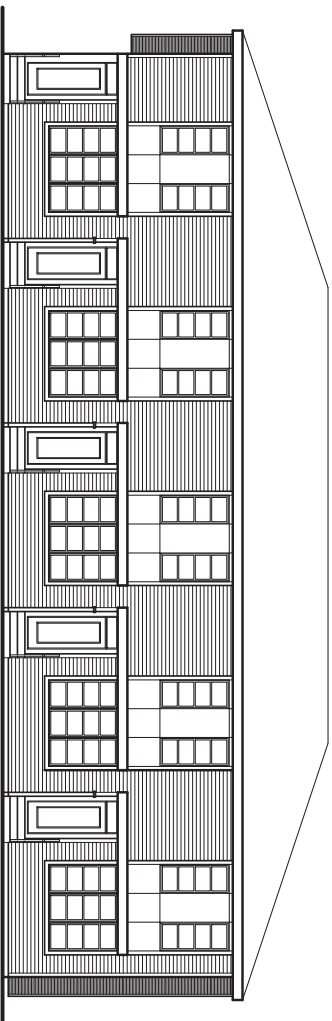

SUITE TYPE "C"  
REAR ELEVATION  
SCALE: 3/32"=1'-0"

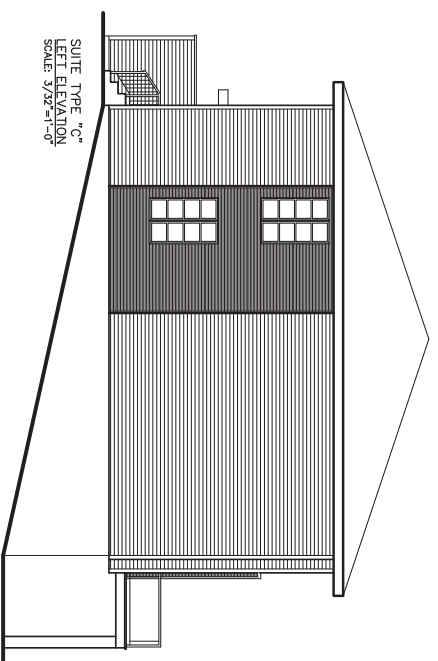

SUITE TYPE "C"  
LEFT ELEVATION  
SCALE: 3/32"=1'-0"



428 McNeal Street  
Suite 101  
Phone: (985) 347-5600 Fax: (985) 347-5601  
www.peakarbilt.com

DISCLAIMER: We have reviewed this plan and understand the home will be built in accordance with these agreements. We further agree there are no outstanding verbal commitments not documented on this signed page. Any changes from this date are subject to applicable mark-ups.

Signed: \_\_\_\_\_

Dated: \_\_\_\_\_

#	DATE	REVISION	COM
1	15 JUN 12	For Discretionary Use	
2			
3			
4			
5			
6			
7			
8			
9			
10			

CLIENT: BORDEAUX CONDOMINIUMS  
ADDRESS: ELGAARD DRIVE  
DRAWING NAME: HAWKSTONE BUILDING C ELEVATIONS

DRAWN BY: SDH  
SCALE: 3/32" = 1'-0"  
DATE: 15 JUN 12  
JOB NUMBER: 12-03

DRAWING NUMBER

7