


BUILDING 200
PERMIT SUBMISSION
(BUILDINGS 300 & 600 SIMILAR)

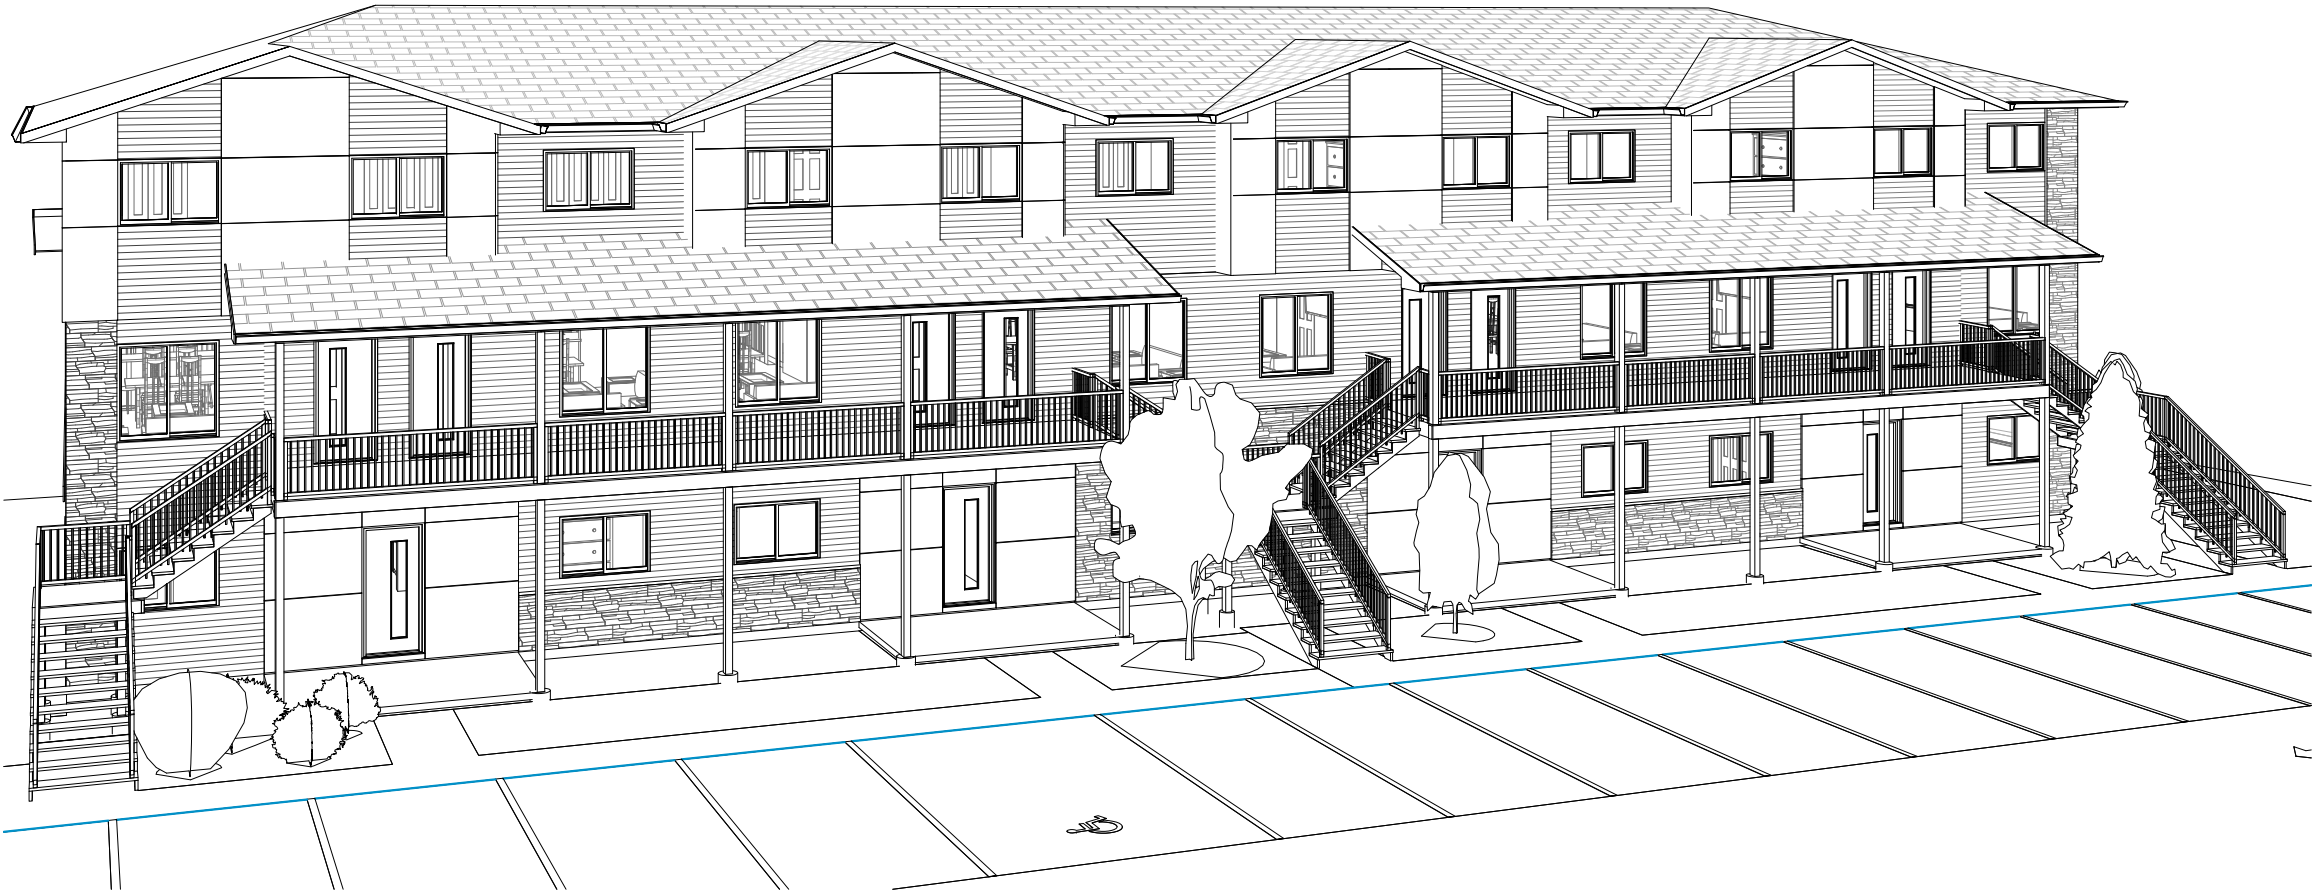

Gross Building Area	
Name	Area
Crawlspace	4352 SF
Main	4632 SF
Second	4632 SF
Third	4621 SF

All drawings, designs and related documents are the property of NewRock Developments Inc., are protected by copyright, and must be returned upon request. Reproduction of drawings and documents in part or in whole is forbidden without the permission of NewRock Developments Inc. Drawings and documents are to be used only for the purpose for which they are issued.

Drawings are not to be used for construction until reviewed and approved by the Authority Having Jurisdiction.

NewRock Developments Inc. reserves the right to make modifications to building and/or property design and modifications to specifications and/or features should they be necessary to maintain local building code requirements.

1	Permit Submission	2021-07-28
No.	Description	Date
Revision Schedule		


NEWROCK
DEVELOPMENTS INC.
671 Industrial Ave. SE
Medicine Hat, Alberta, T1A 3L5
Office: 403.529.1023 Fax: 403.529.1059

PROJECT
12 Suite Stacked Townhouse
5000 Greens Brooks Way
Regina, SK


DRAWING TITLE
Cover Sheet

BY:	SDR	CHK:	--
SCALE:	AS SHOWN		
CREATION DATE:	07/08/21		
DWG NO.	D000		

Permit Submission

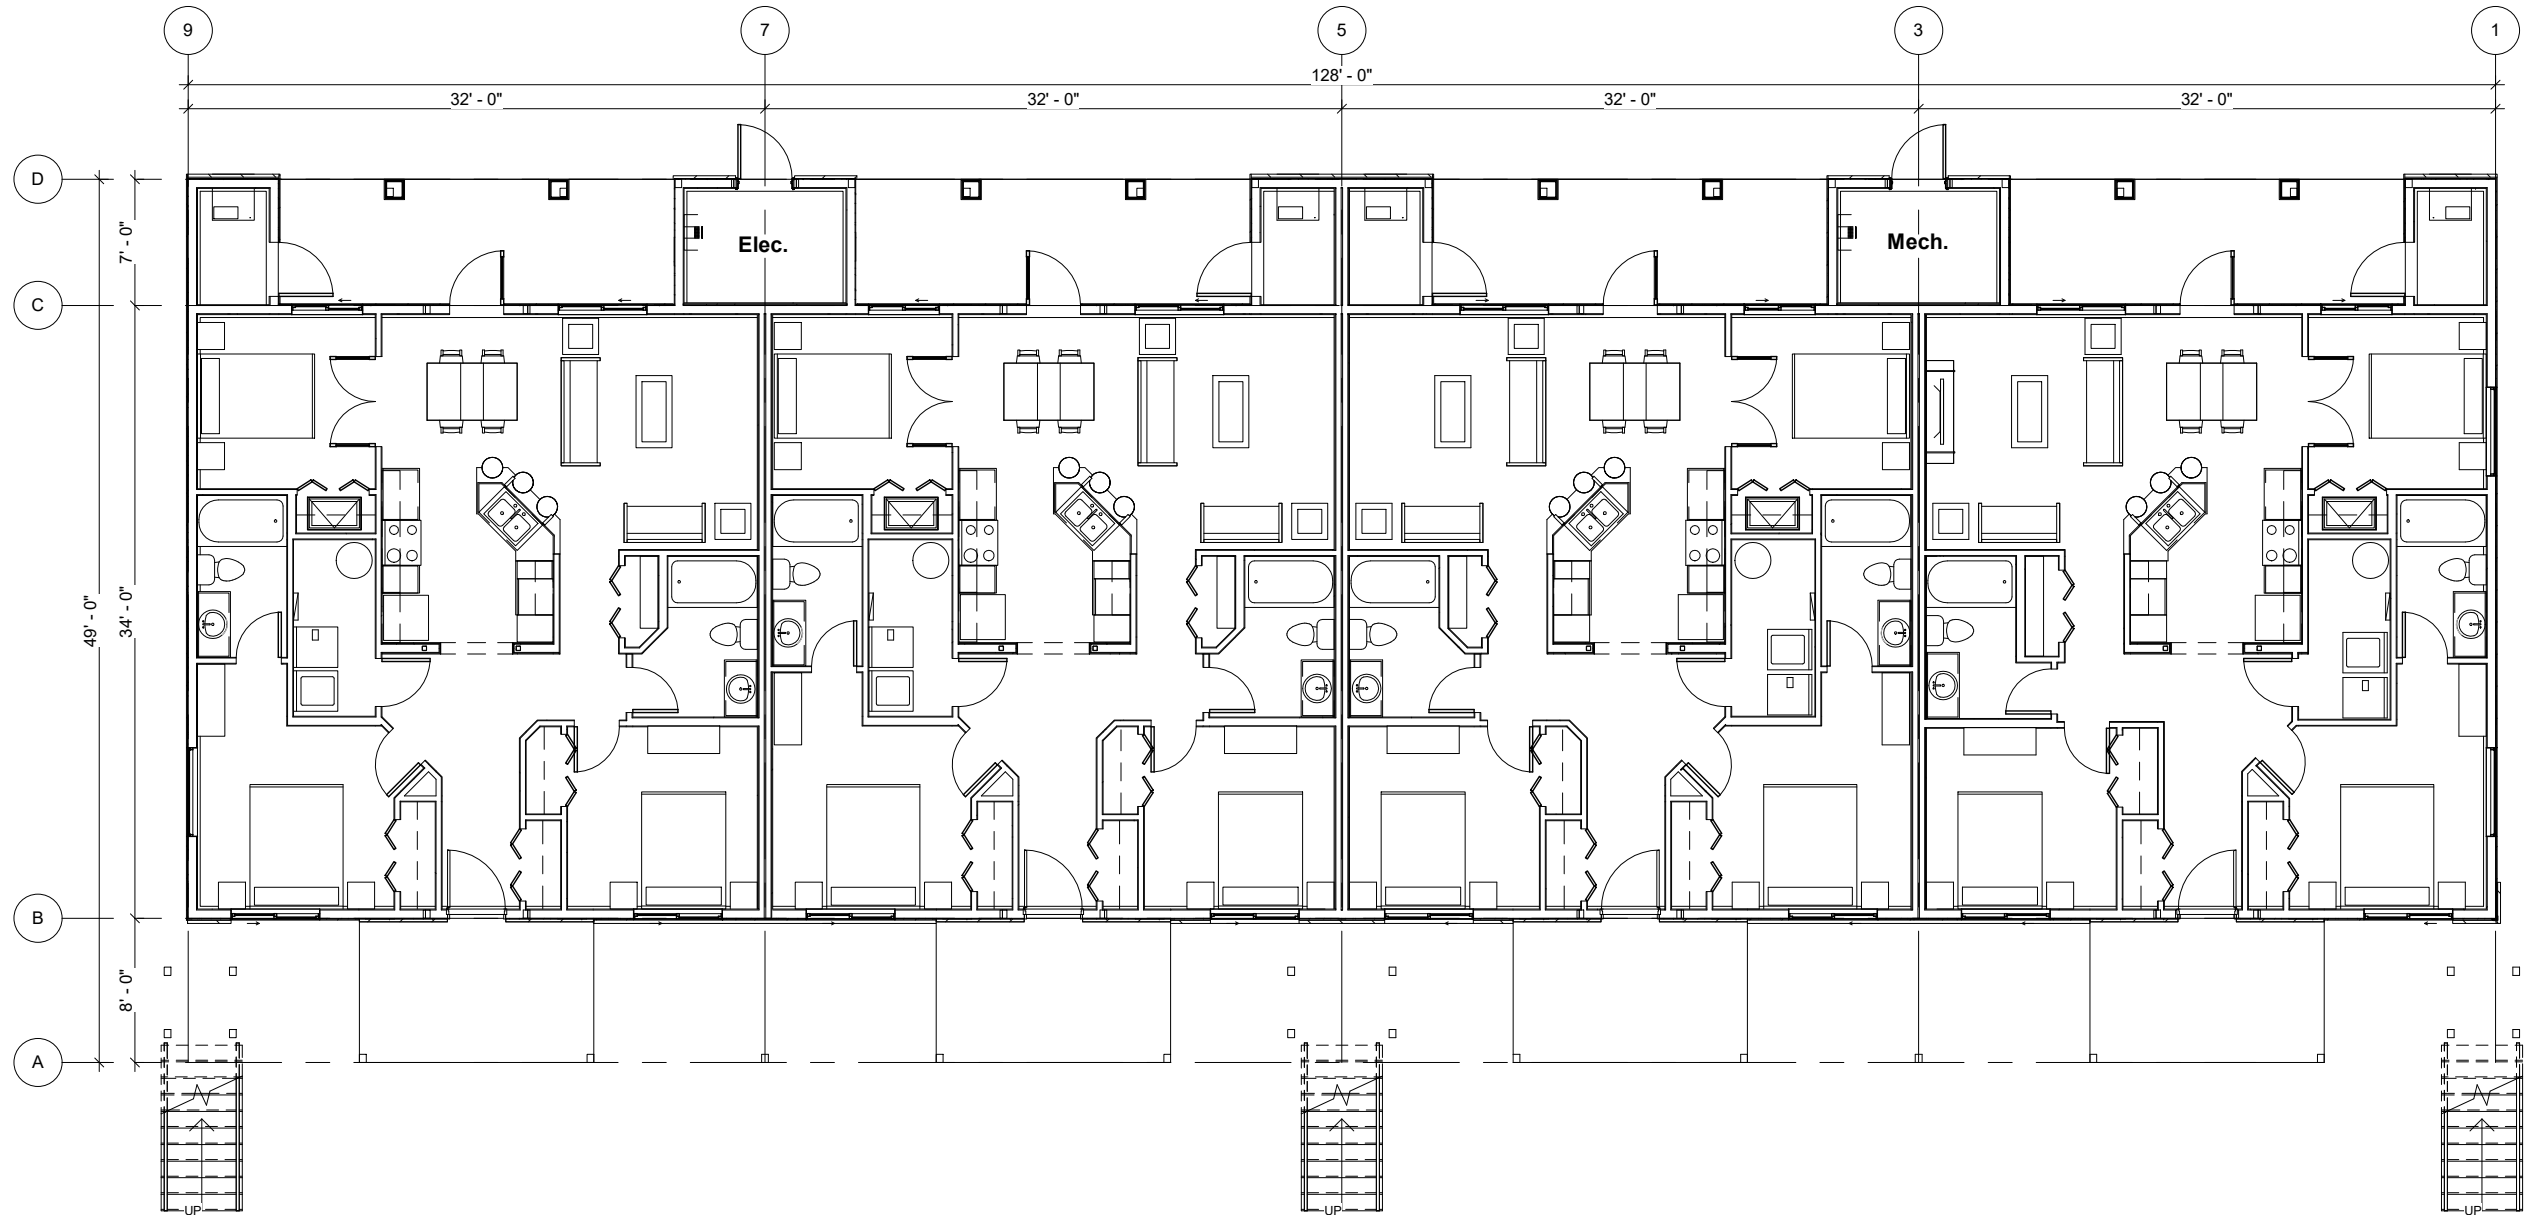

1 01 Main Floor Plan
3/32" = 1'-0"

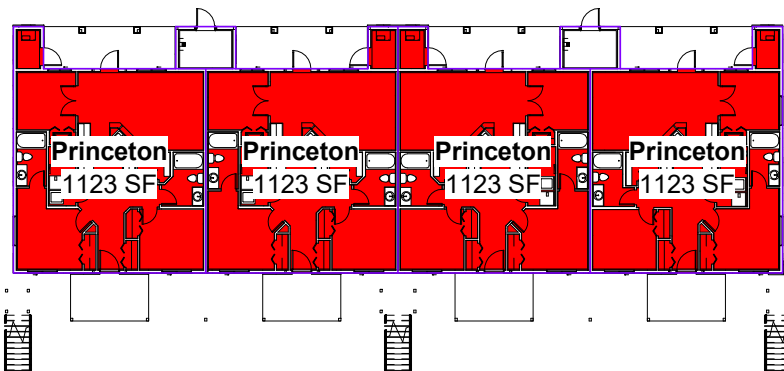

2 02 Main
1/32" = 1'-0"

All drawings, designs and related documents are the property of NewRock Developments Inc., are protected by copyright, and must be returned upon request. Reproduction of drawings and documents in part or in whole is forbidden without the permission of NewRock Developments Inc. Drawings and documents are to be used only for the purpose for which they are issued.

Drawings are not to be used for construction until reviewed and approved by the Authority Having Jurisdiction.

NewRock Developments Inc. reserves the right to make modifications to building and/or property design and modifications to specifications and/or features should they be necessary to maintain local building code requirements.

1 Permit Submission 2021-07-28
No. Description Date

Revision Schedule

NEWROCK
DEVELOPMENTS INC.

671 Industrial Ave. SE
Medicine Hat, Alberta, T1A 3L5

Office: 403.529.1023 Fax: 403.529.1059

FOR

PROJECT

12 Suite Stacked Townhouse

5000 Greens Brooks Way
Regina, SK

DRAWING TITLE

Main Floor Plan

BY: SDR

CHK: --


SCALE: AS SHOWN

CREATION DATE: 07/08/21


DWG NO.

D110

Permit Submission

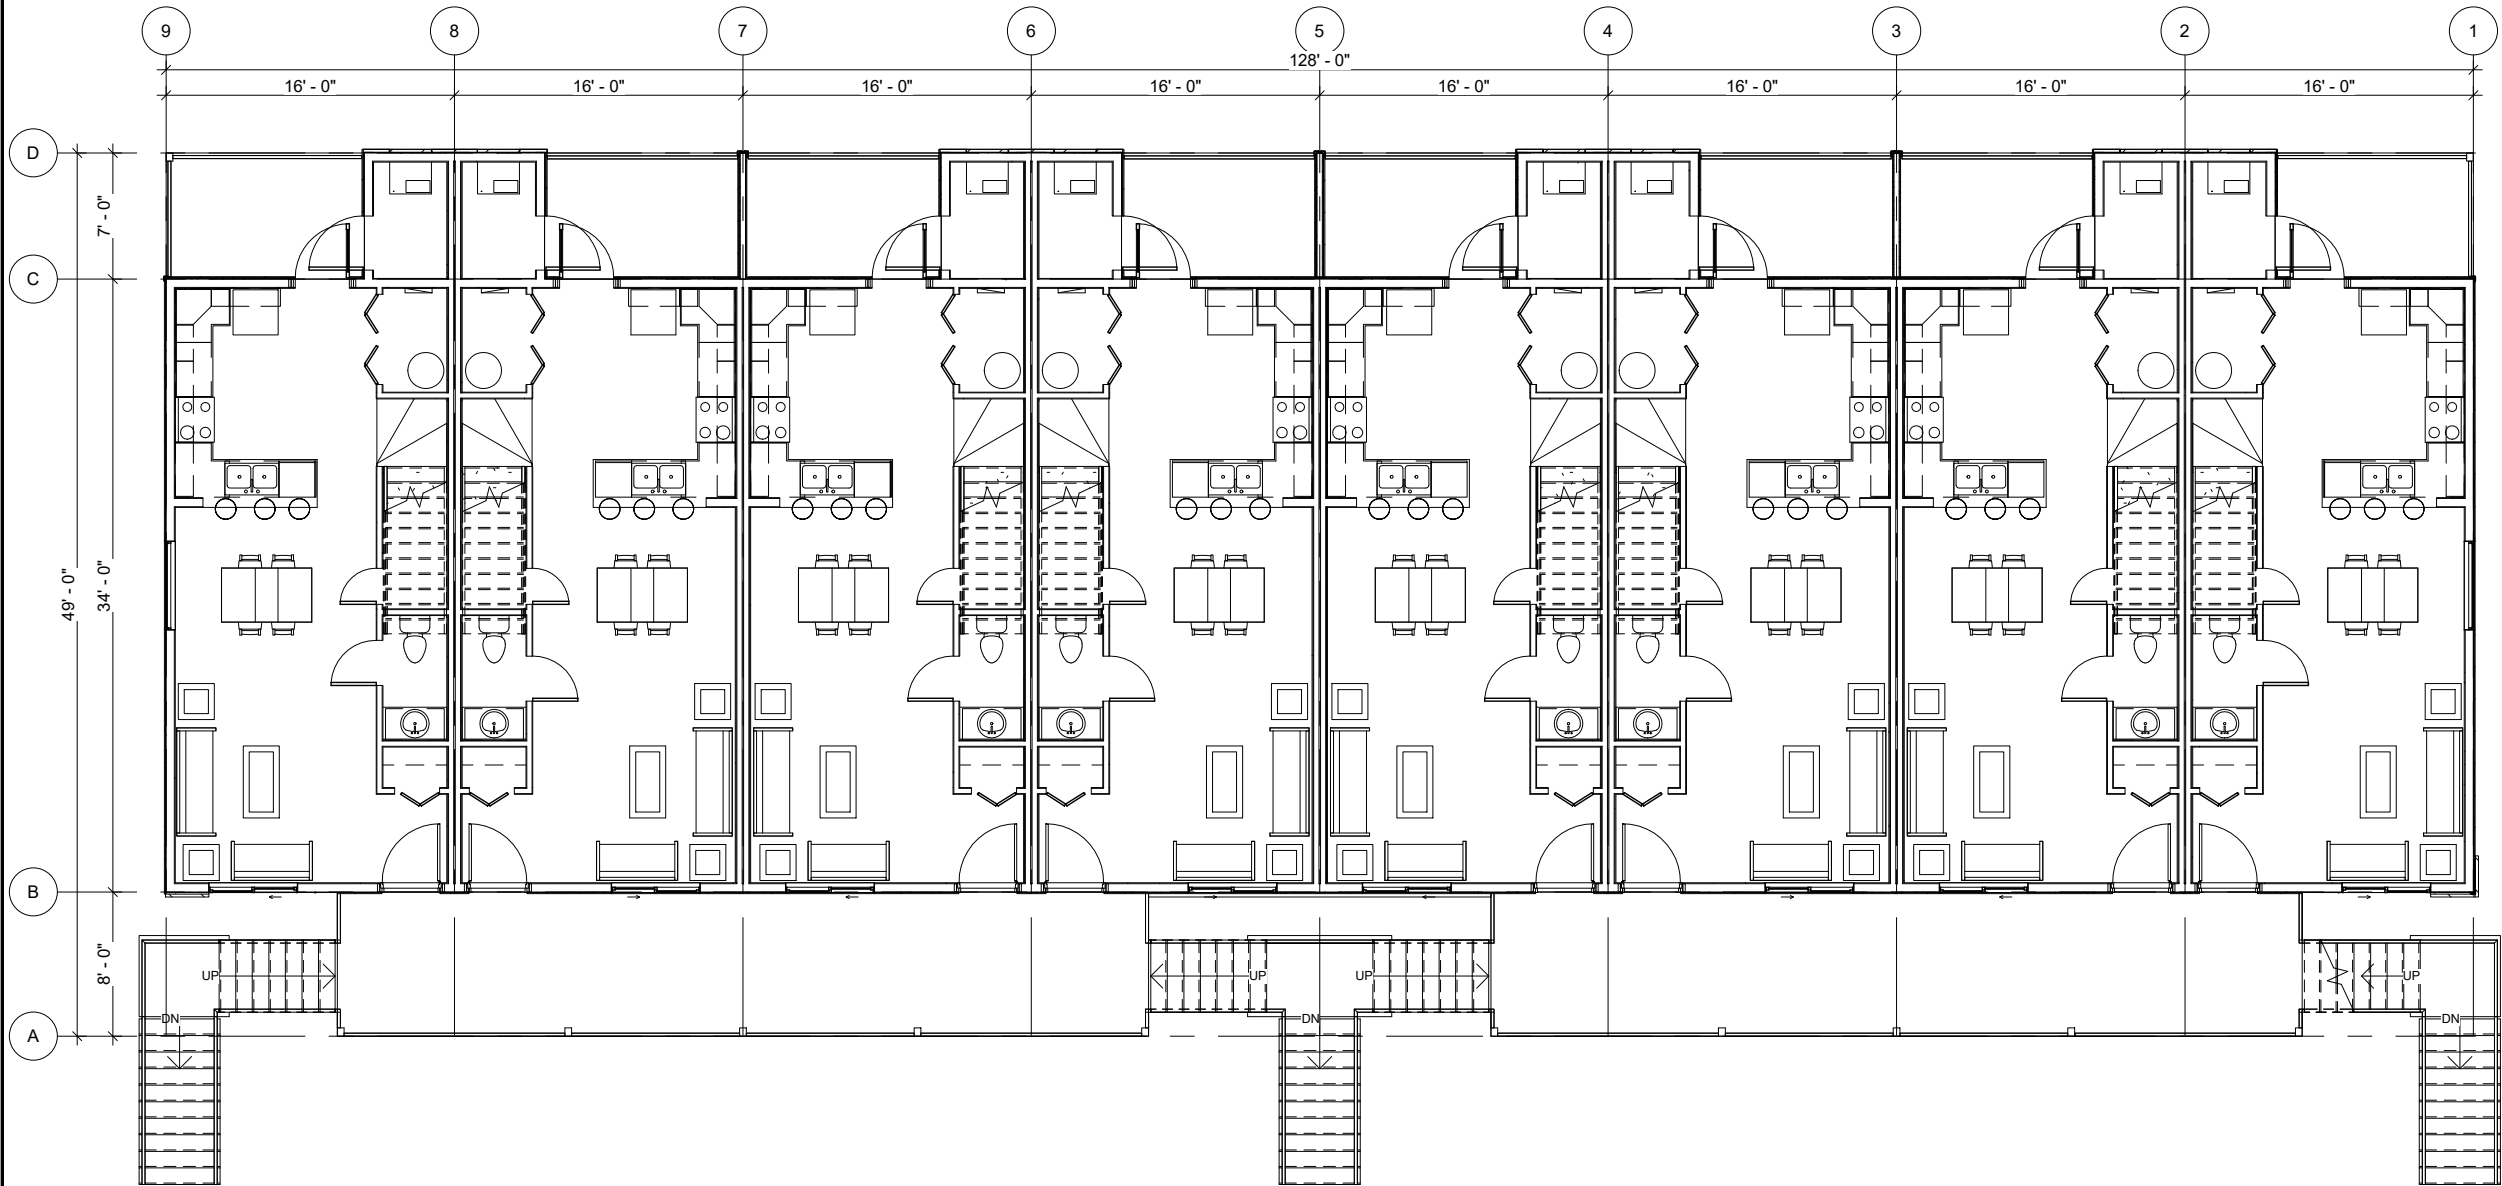

1 02 Second Floor Plan
3/32" = 1'-0"

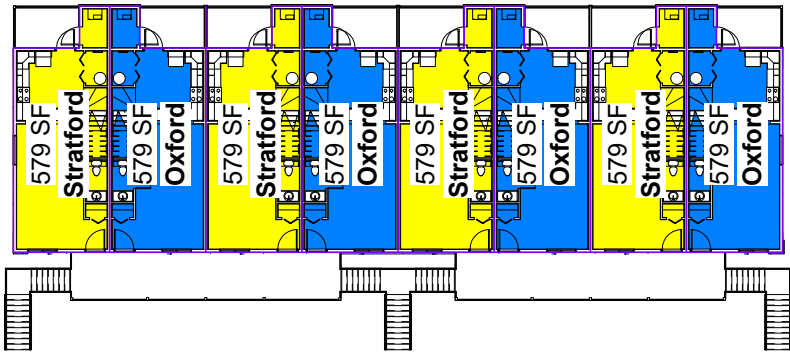

2 03 Second
1/32" = 1'-0"

All drawings, designs and related documents are the property of NewRock Developments Inc., are protected by copyright, and must be returned upon request. Reproduction of drawings and documents in part or in whole is forbidden without the permission of NewRock Developments Inc. Drawings and documents are to be used only for the purpose for which they are issued.

Drawings are not to be used for construction until reviewed and approved by the Authority Having Jurisdiction.

NewRock Developments Inc. reserves the right to make modifications to building and/or property design and modifications to specifications and/or features should they be necessary to maintain local building code requirements.

1 Permit Submission 2021-07-28
No. Description Date

Revision Schedule

NEWROCK
DEVELOPMENTS INC.

671 Industrial Ave. SE
Medicine Hat, Alberta, T1A 3L5
Office: 403.529.1023 Fax: 403.529.1059
FOR

PROJECT
12 Suite Stacked Townhouse
5000 Greens Brooks Way
Regina, SK

DRAWING TITLE
Second Floor Plan

BY: SDR CHK: --

SCALE: AS SHOWN

CREATION DATE: 07/08/21


DWG NO.
D120

Permit Submission


All drawings, designs and related documents are the property of NewRock Developments Inc., are protected by copyright, and must be returned upon request. Reproduction of drawings and documents in part or in whole is forbidden without the permission of NewRock Developments Inc. Drawings and documents are to be used only for the purpose for which they are issued.

Drawings are not to be used for construction until reviewed and approved by the Authority Having Jurisdiction.

NewRock Developments Inc. reserves the right to make modifications to building and/or property design and modifications to specifications and/or features should they be necessary to maintain local building code requirements.

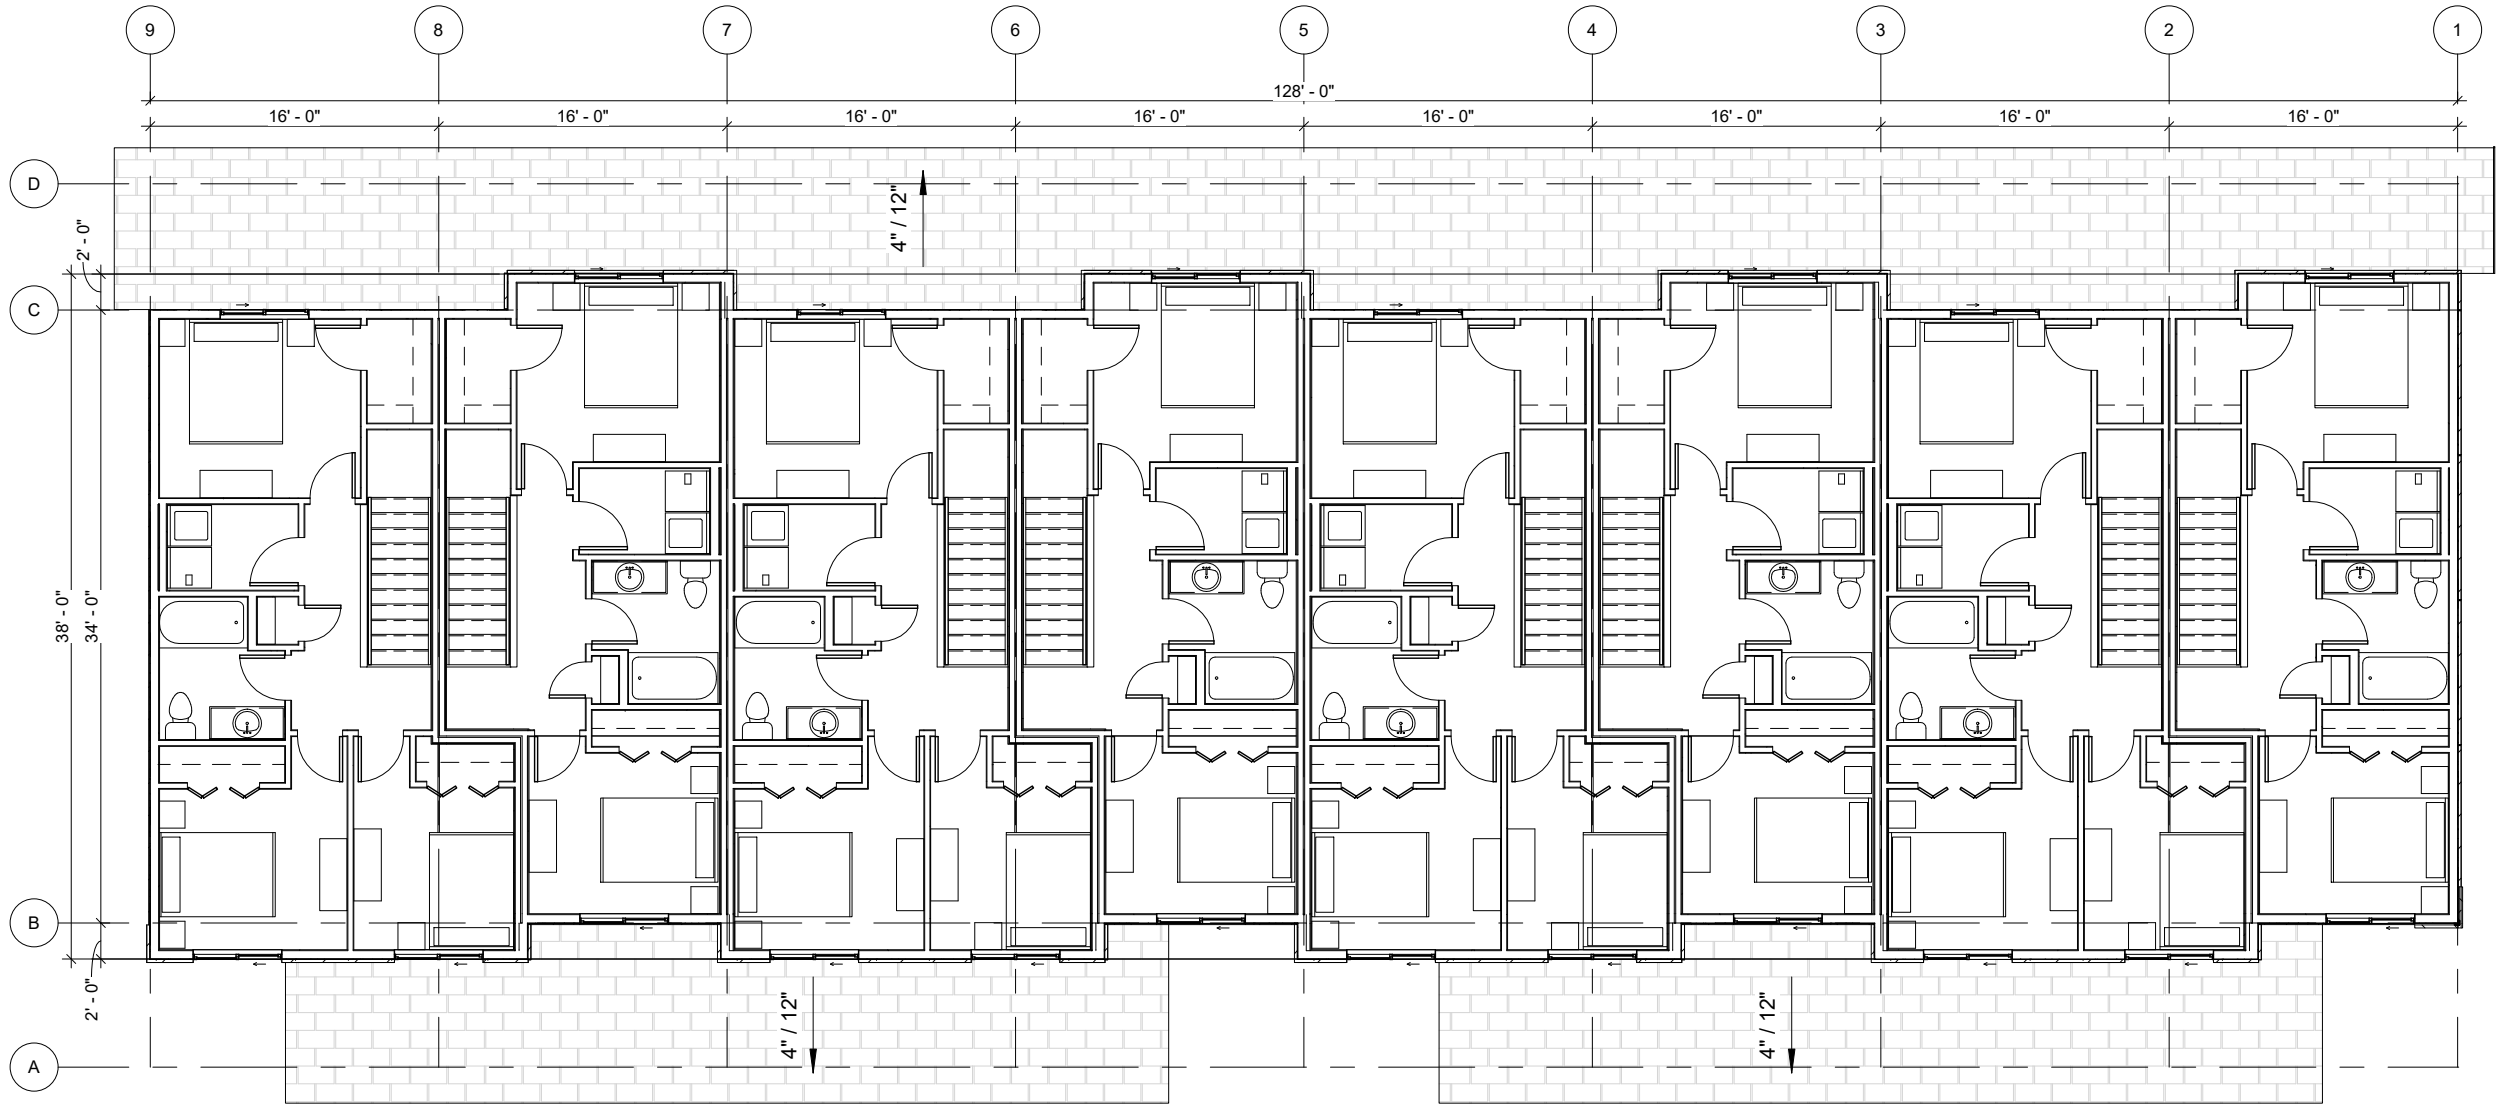

1 03 Third Floor Plan
3/32" = 1'-0"

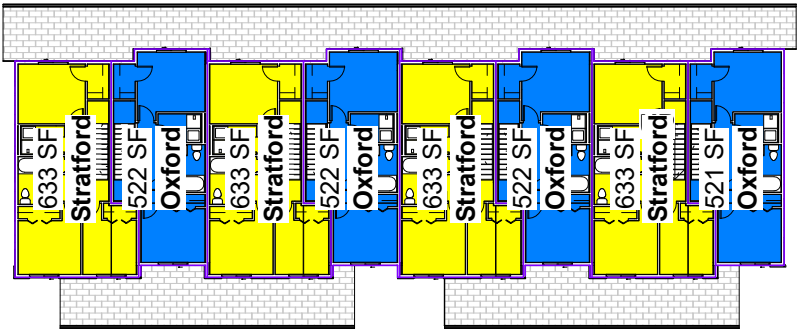

2 04 Third
1/32" = 1'-0"

1	Permit Submission	2021-07-28
No.	Description	Date
Revision Schedule		

NEWROCK
DEVELOPMENTS INC.

671 Industrial Ave. SE
Medicine Hat, Alberta, T1A 3L5
Office: 403.529.1023 Fax: 403.529.1059

PROJECT
12 Suite Stacked Townhouse
5000 Greens Brooks Way
Regina, SK

DRAWING TITLE
Third Floor Plan


BY: SDR CHK: --

SCALE: AS SHOWN

CREATION DATE: 07/08/21

DWG NO. D130


Permit Submission

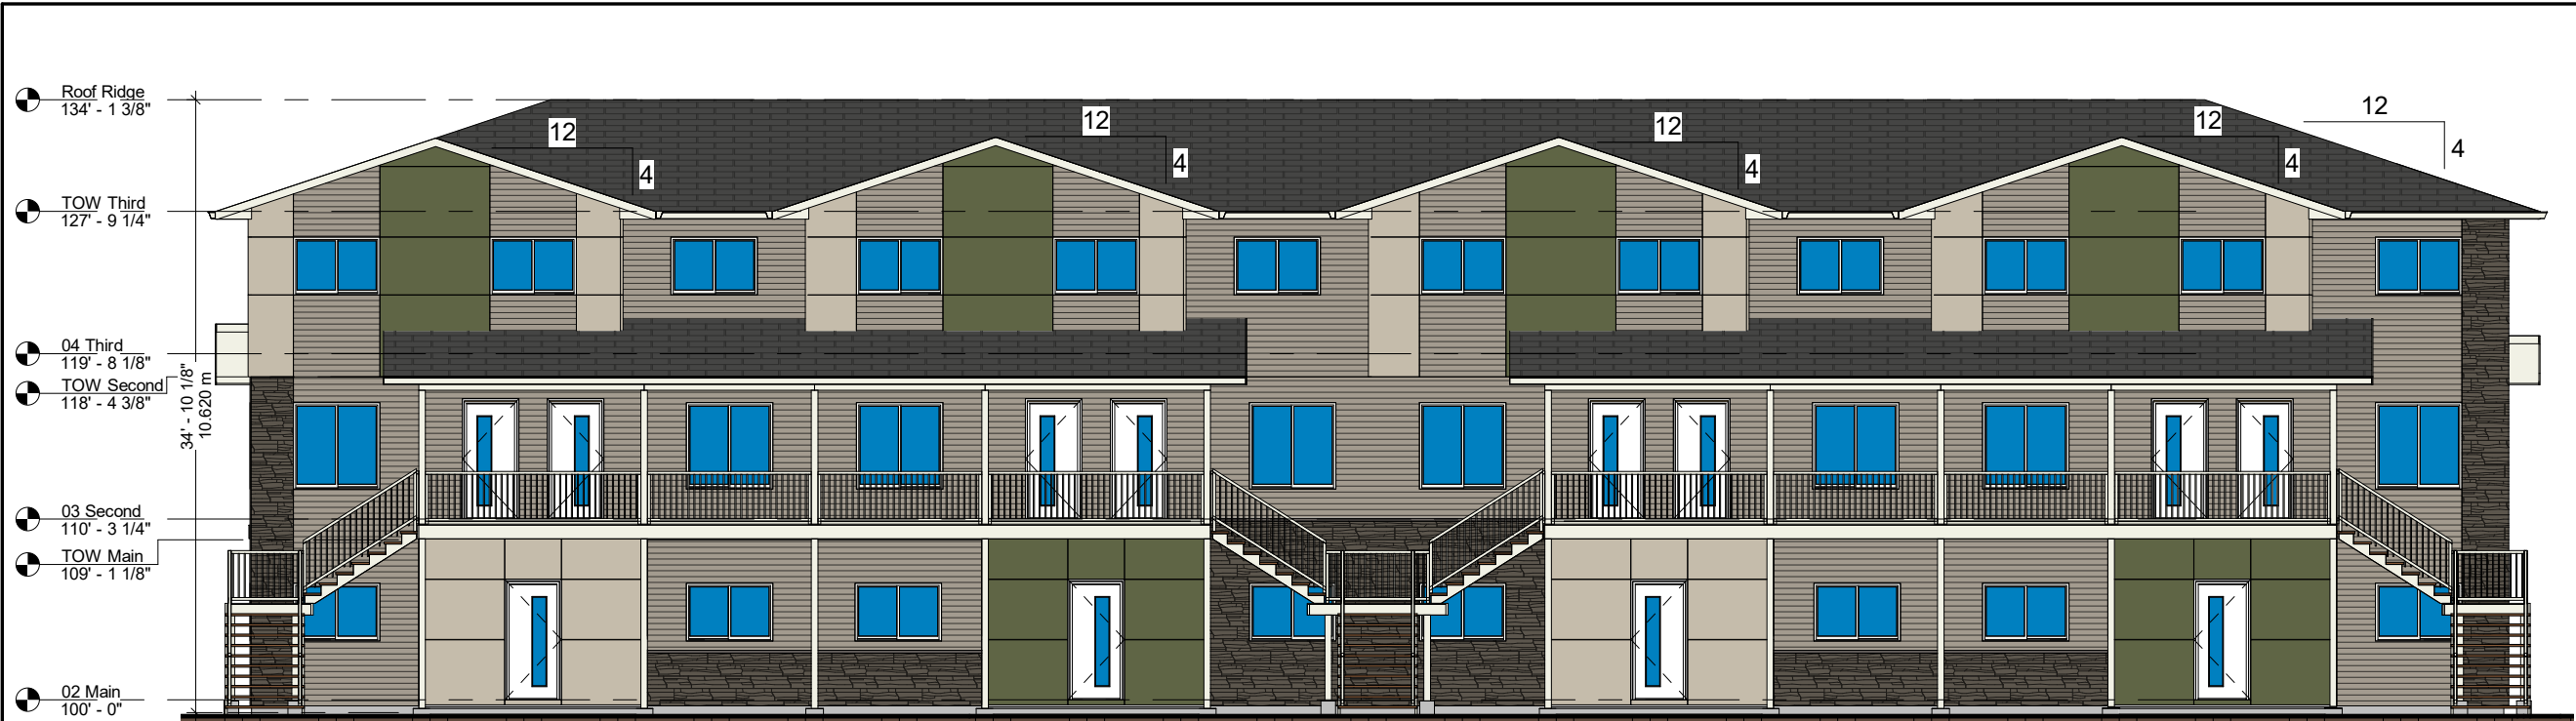


1 Front
3/32" = 1'-0"



SHINGLES:
OWENS CORNING
COLOUR: ESTATE GREY

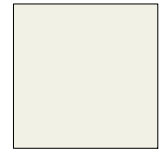


KAYCAN ALUMINUM SOFFIT,
FASCIA, DOWNSPOUTS,
TRIMS, RAILINGS
COLOUR: LINEN

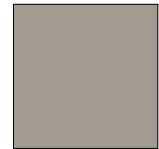


KAYCAN SIDING
COLOUR: KHAKI




HARDIE PANEL
COLOUR: MOUNTAIN SAGE

 


HARDIE PANEL
COLOUR: NAVAJO BEIGE

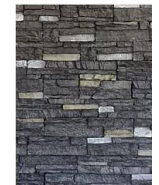


MANUFACTURED STONE:
CERASTONE
FLORIDA CLASSIC LEDGESTONE
COLOUR: ROCKY MOUNTAIN RUNDLE

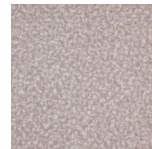


VINYL DECKING:
DURADEK
COLOUR: STEEL

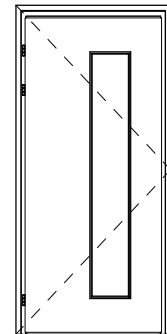

ENTRY DOOR:
ALL WEATHER WINDOWS
SMOOTH FIBREGLASS
COLOUR: WHITE

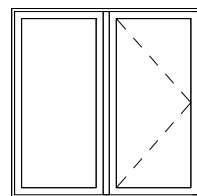

WINDOWS:
ALL WEATHER WINDOWS
PVC DUAL LOW-E C/W ARGON
COLOUR: WHITE

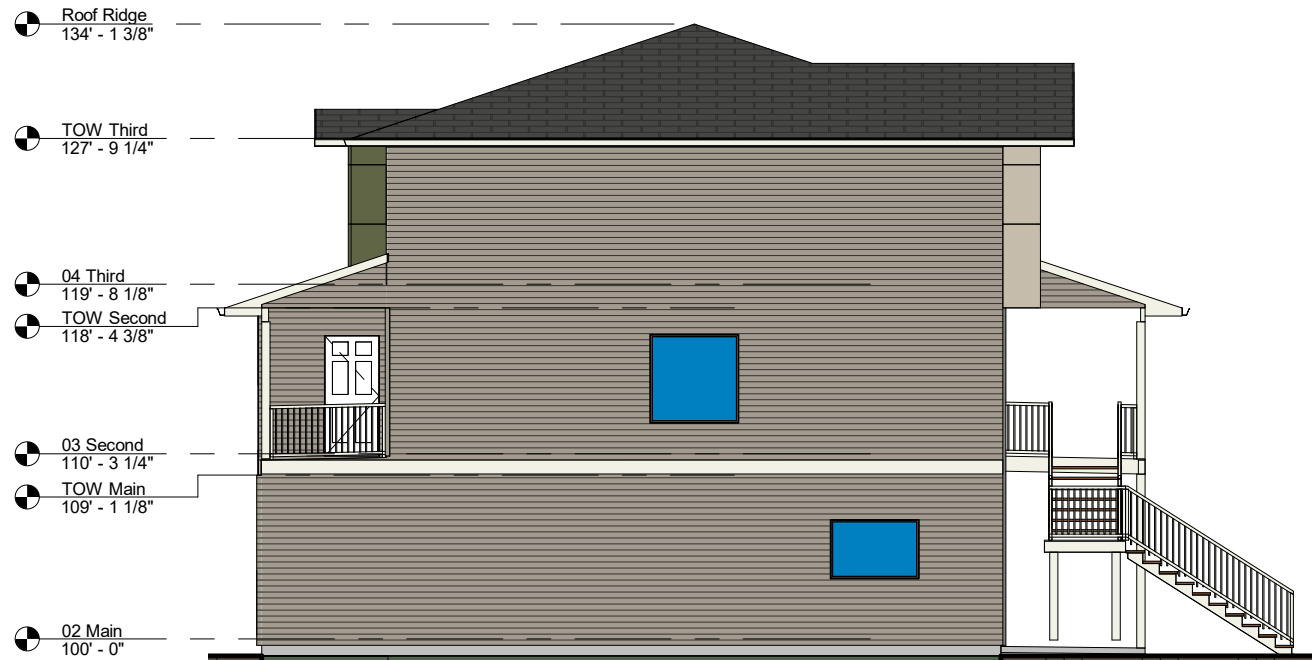

2 Left
3/32" = 1'-0"

All drawings, designs and related documents are the property of NewRock Developments Inc., are protected by copyright, and must be returned upon request. Reproduction of drawings and documents in part or in whole is forbidden without the permission of NewRock Developments Inc. Drawings and documents are to be used only for the purpose for which they are issued.

Drawings are not to be used for construction until reviewed and approved by the Authority Having Jurisdiction.

NewRock Developments Inc. reserves the right to make modifications to building and/or property design and modifications to specifications and/or features should they be necessary to maintain local building code requirements.

1 Permit Submission 2021-07-28
No. Description Date

Revision Schedule

NEWROCK
DEVELOPMENTS INC.

671 Industrial Ave. SE
Medicine Hat, Alberta, T1A 3L5

Office: 403.529.1023 Fax: 403.529.1059
FOR

PROJECT
12 Suite Stacked Townhouse

5000 Greens Brooks Way
Regina, SK

DRAWING TITLE

Elevations

BY: SDR CHK: --

SCALE: AS SHOWN

CREATION DATE: 07/08/21

DWG NO. D201


Permit Submission




1 Rear
3/32" = 1'-0"



SHINGLES:
OWENS CORNING
COLOUR: ESTATE GREY

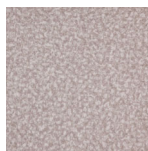


VINYL DECKING:
DURADEK
COLOUR: STEEL

 

KAYCAN ALUMINUM SOFFIT,
FASCIA, DOWNSPOUTS,
TRIMS, RAILINGS
COLOUR: LINEN



KAYCAN SIDING
COLOUR: KHAKI

 


HARDIE PANEL
COLOUR: MOUNTAIN SAGE




HARDIE PANEL
COLOUR: NAVAJO BEIGE




MANUFACTURED STONE:
CERASTONE
FLORIDA CLASSIC LEDGESTONE
COLOUR: ROCKY MOUNTAIN RUNDLE

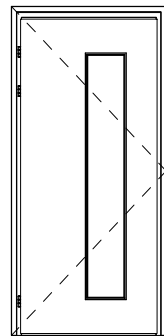

ENTRY DOOR:
ALL WEATHER WINDOWS
SMOOTH FIBREGLASS
COLOUR: WHITE

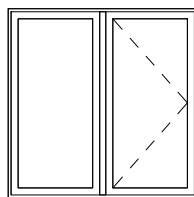

WINDOWS:
ALL WEATHER WINDOWS
PVC DUAL LOW-E C/W ARGON
COLOUR: WHITE

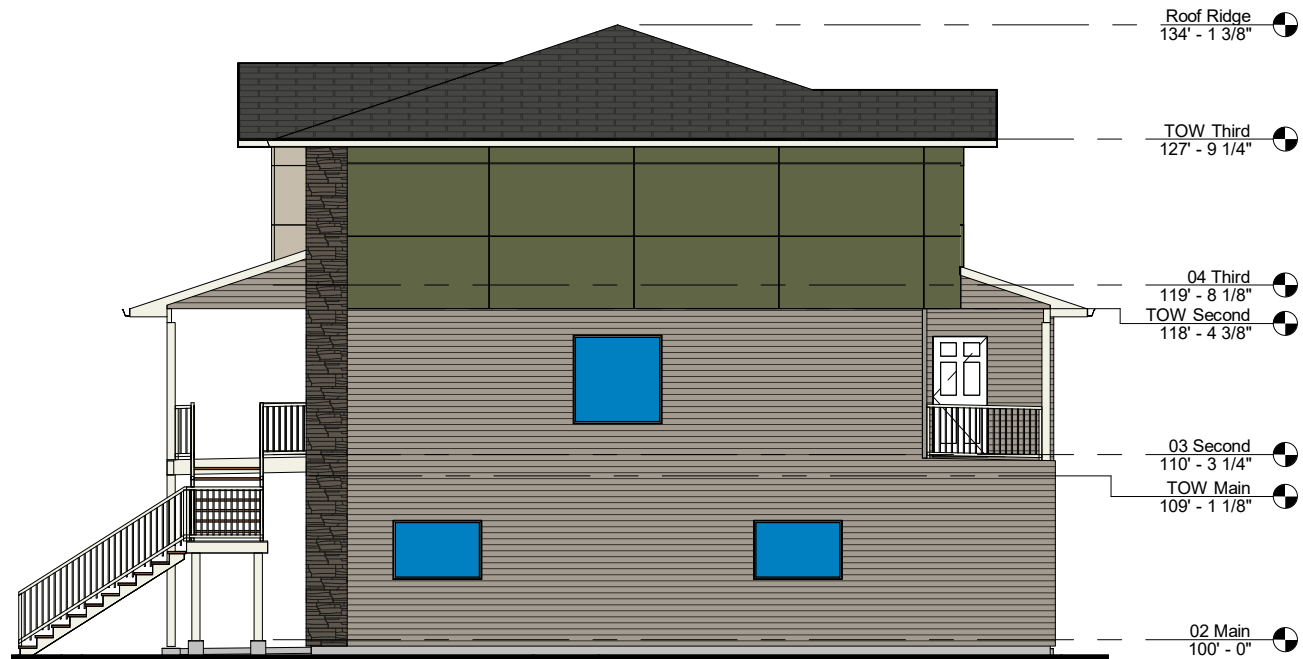

2 Right
3/32" = 1'-0"

All drawings, designs and related documents are the property of NewRock Developments Inc., are protected by copyright, and must be returned upon request. Reproduction of drawings and documents in part or in whole is forbidden without the permission of NewRock Developments Inc. Drawings and documents are to be used only for the purpose for which they are issued.

Drawings are not to be used for construction until reviewed and approved by the Authority Having Jurisdiction.

NewRock Developments Inc. reserves the right to make modifications to building and/or property design and modifications to specifications and/or features should they be necessary to maintain local building code requirements.

1 Permit Submission 2021-07-28
No. Description Date

Revision Schedule

NEWROCK
DEVELOPMENTS INC.

671 Industrial Ave. SE
Medicine Hat, Alberta, T1A 3L5

Office: 403.529.1023 Fax: 403.529.1059
FOR

PROJECT
12 Suite Stacked Townhouse

5000 Greens Brooks Way
Regina, SK

DRAWING TITLE

Elevations

BY: SDR CHK: --

SCALE: AS SHOWN

CREATION DATE: 07/08/21

DWG NO. D202

Permit Submission