



SUITE TYPE A/D
FRONT ELEVATION

SUITE TYPE B/E
FRONT ELEVATION

SUITE TYPE C/F
FRONT ELEVATION

EXAMPLE FRONT ELEVATION
SCALE: 1/4"=1'-0"




SUITE TYPE C/F
REAR ELEVATION

SUITE TYPE B/E
REAR ELEVATION


SUITE TYPE A/D
REAR ELEVATION

EXAMPLE REAR ELEVATION
SCALE: 1/4"=1'-0"

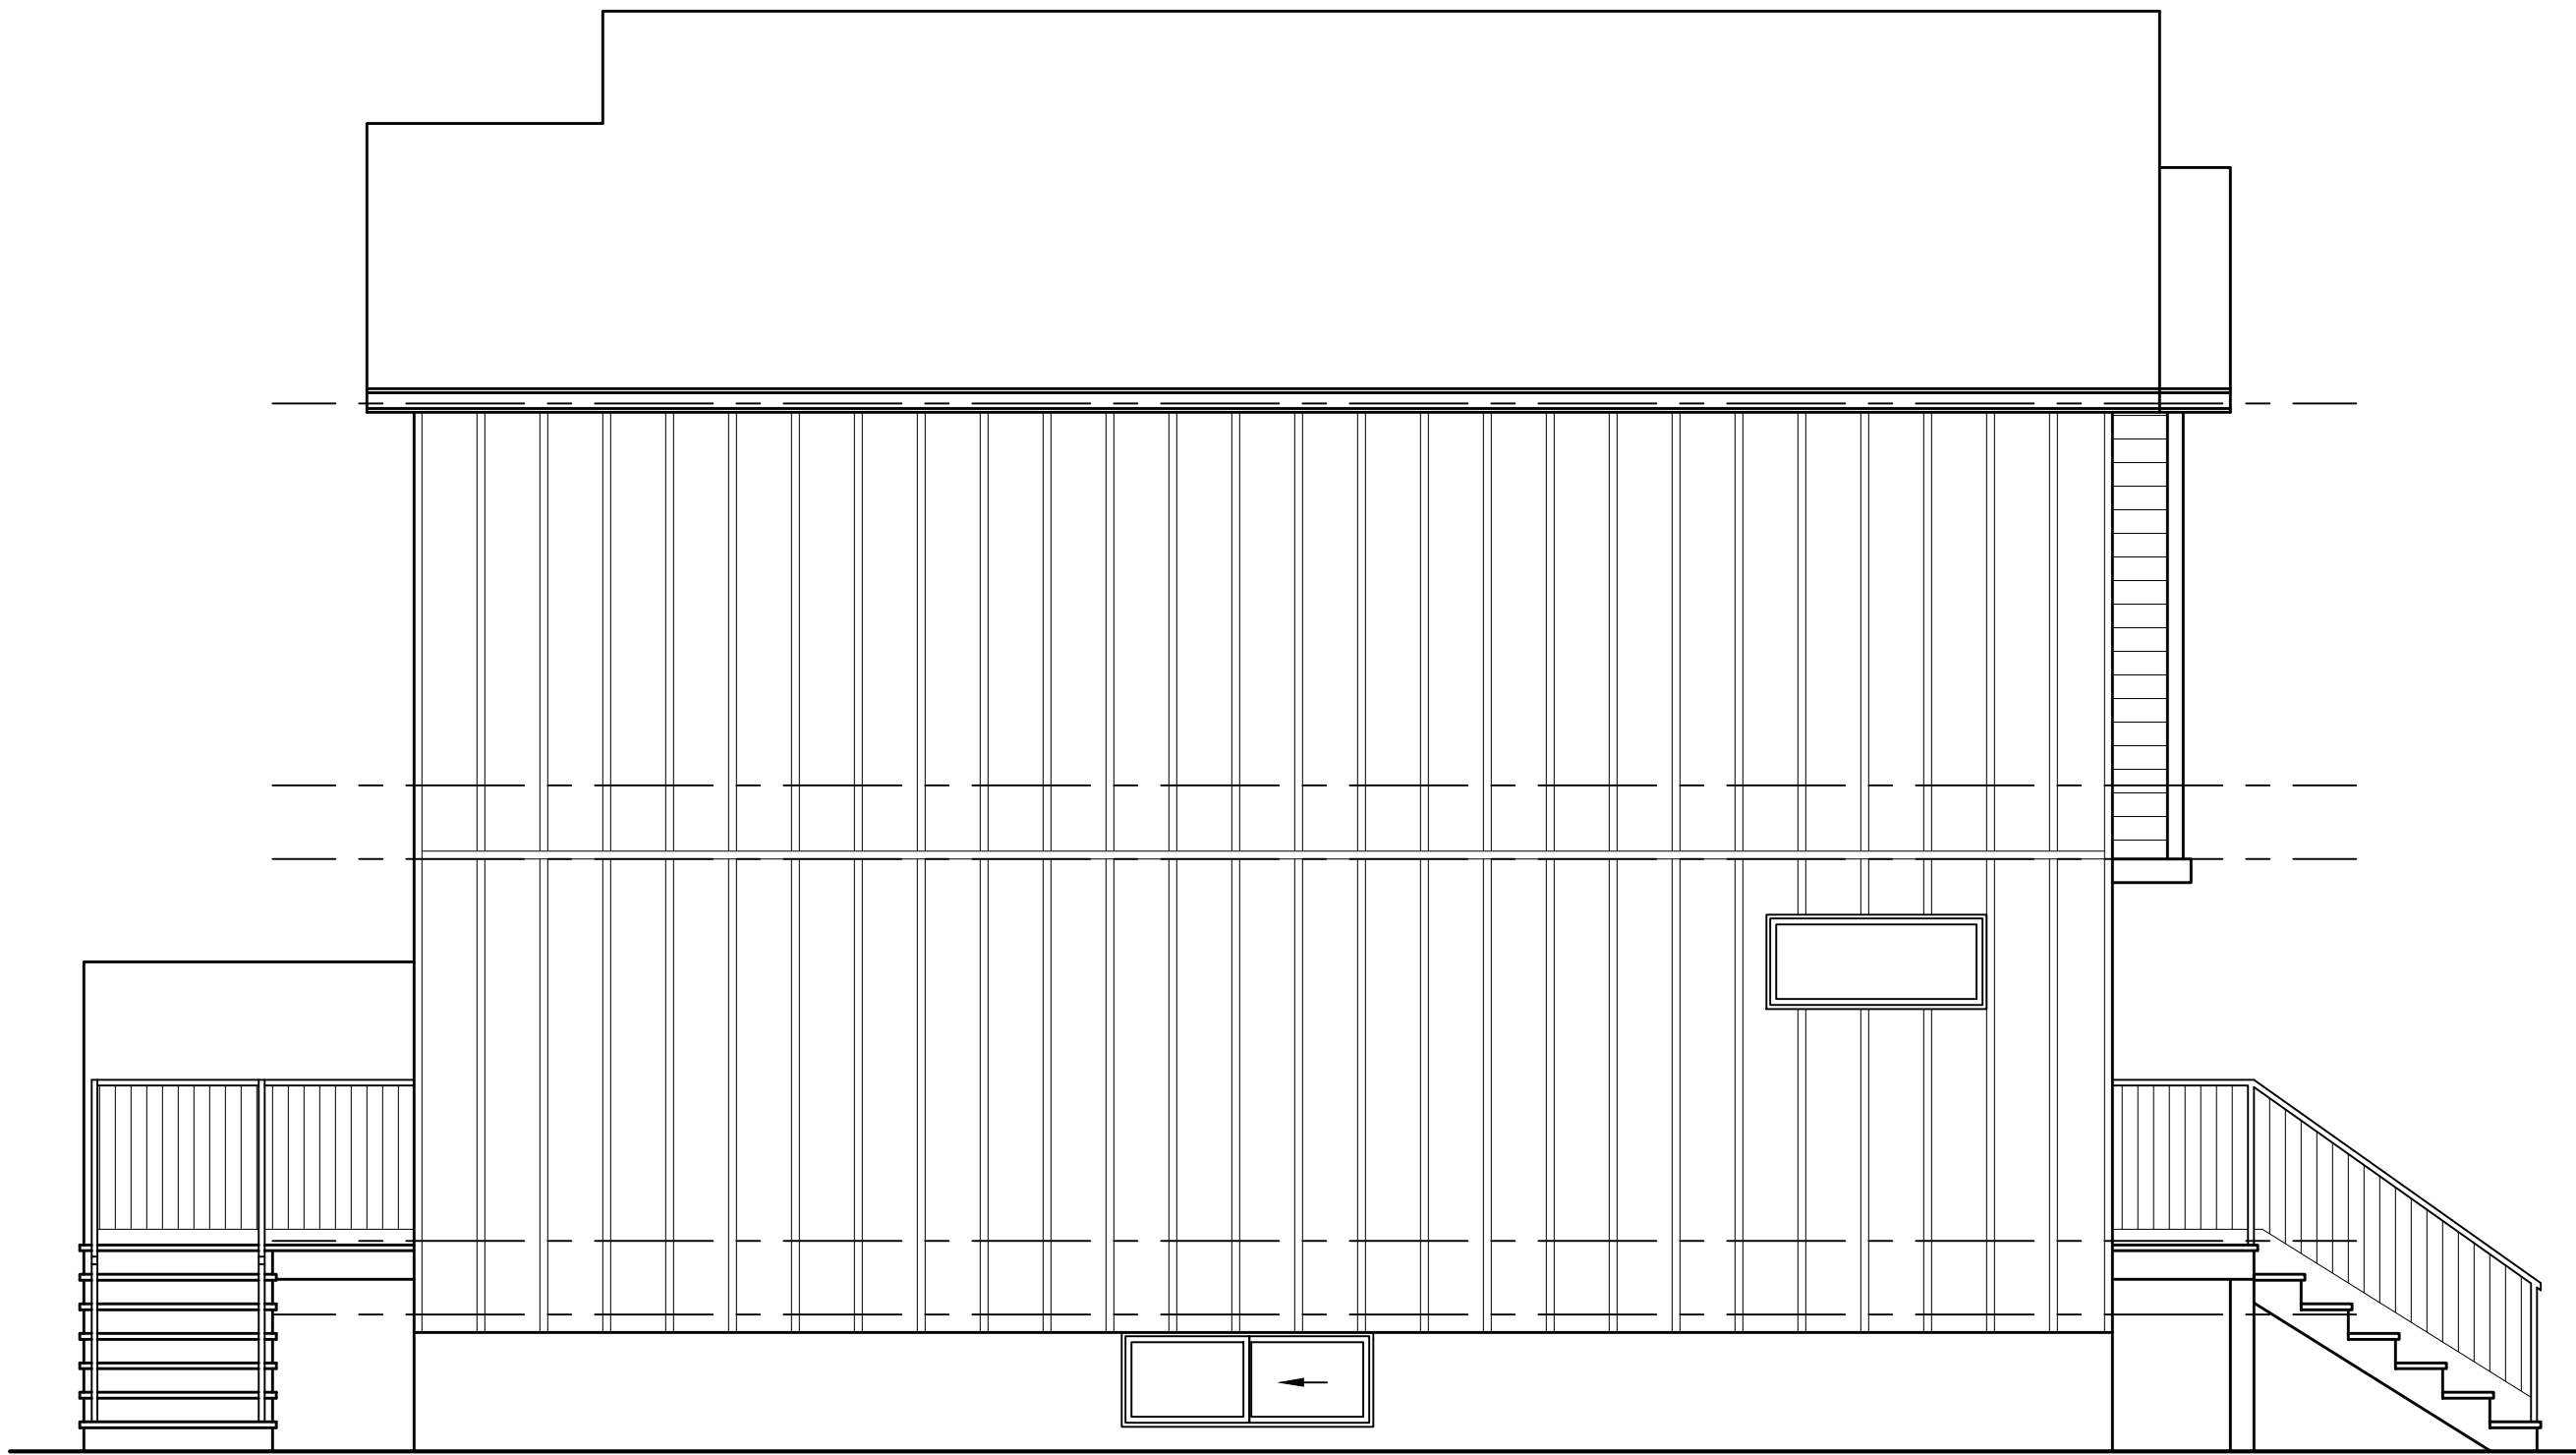

SUITE TYPE A/D
SIDE ELEVATION


EXAMPLE SIDE ELEVATION
SCALE: 1/4"=1'-0"

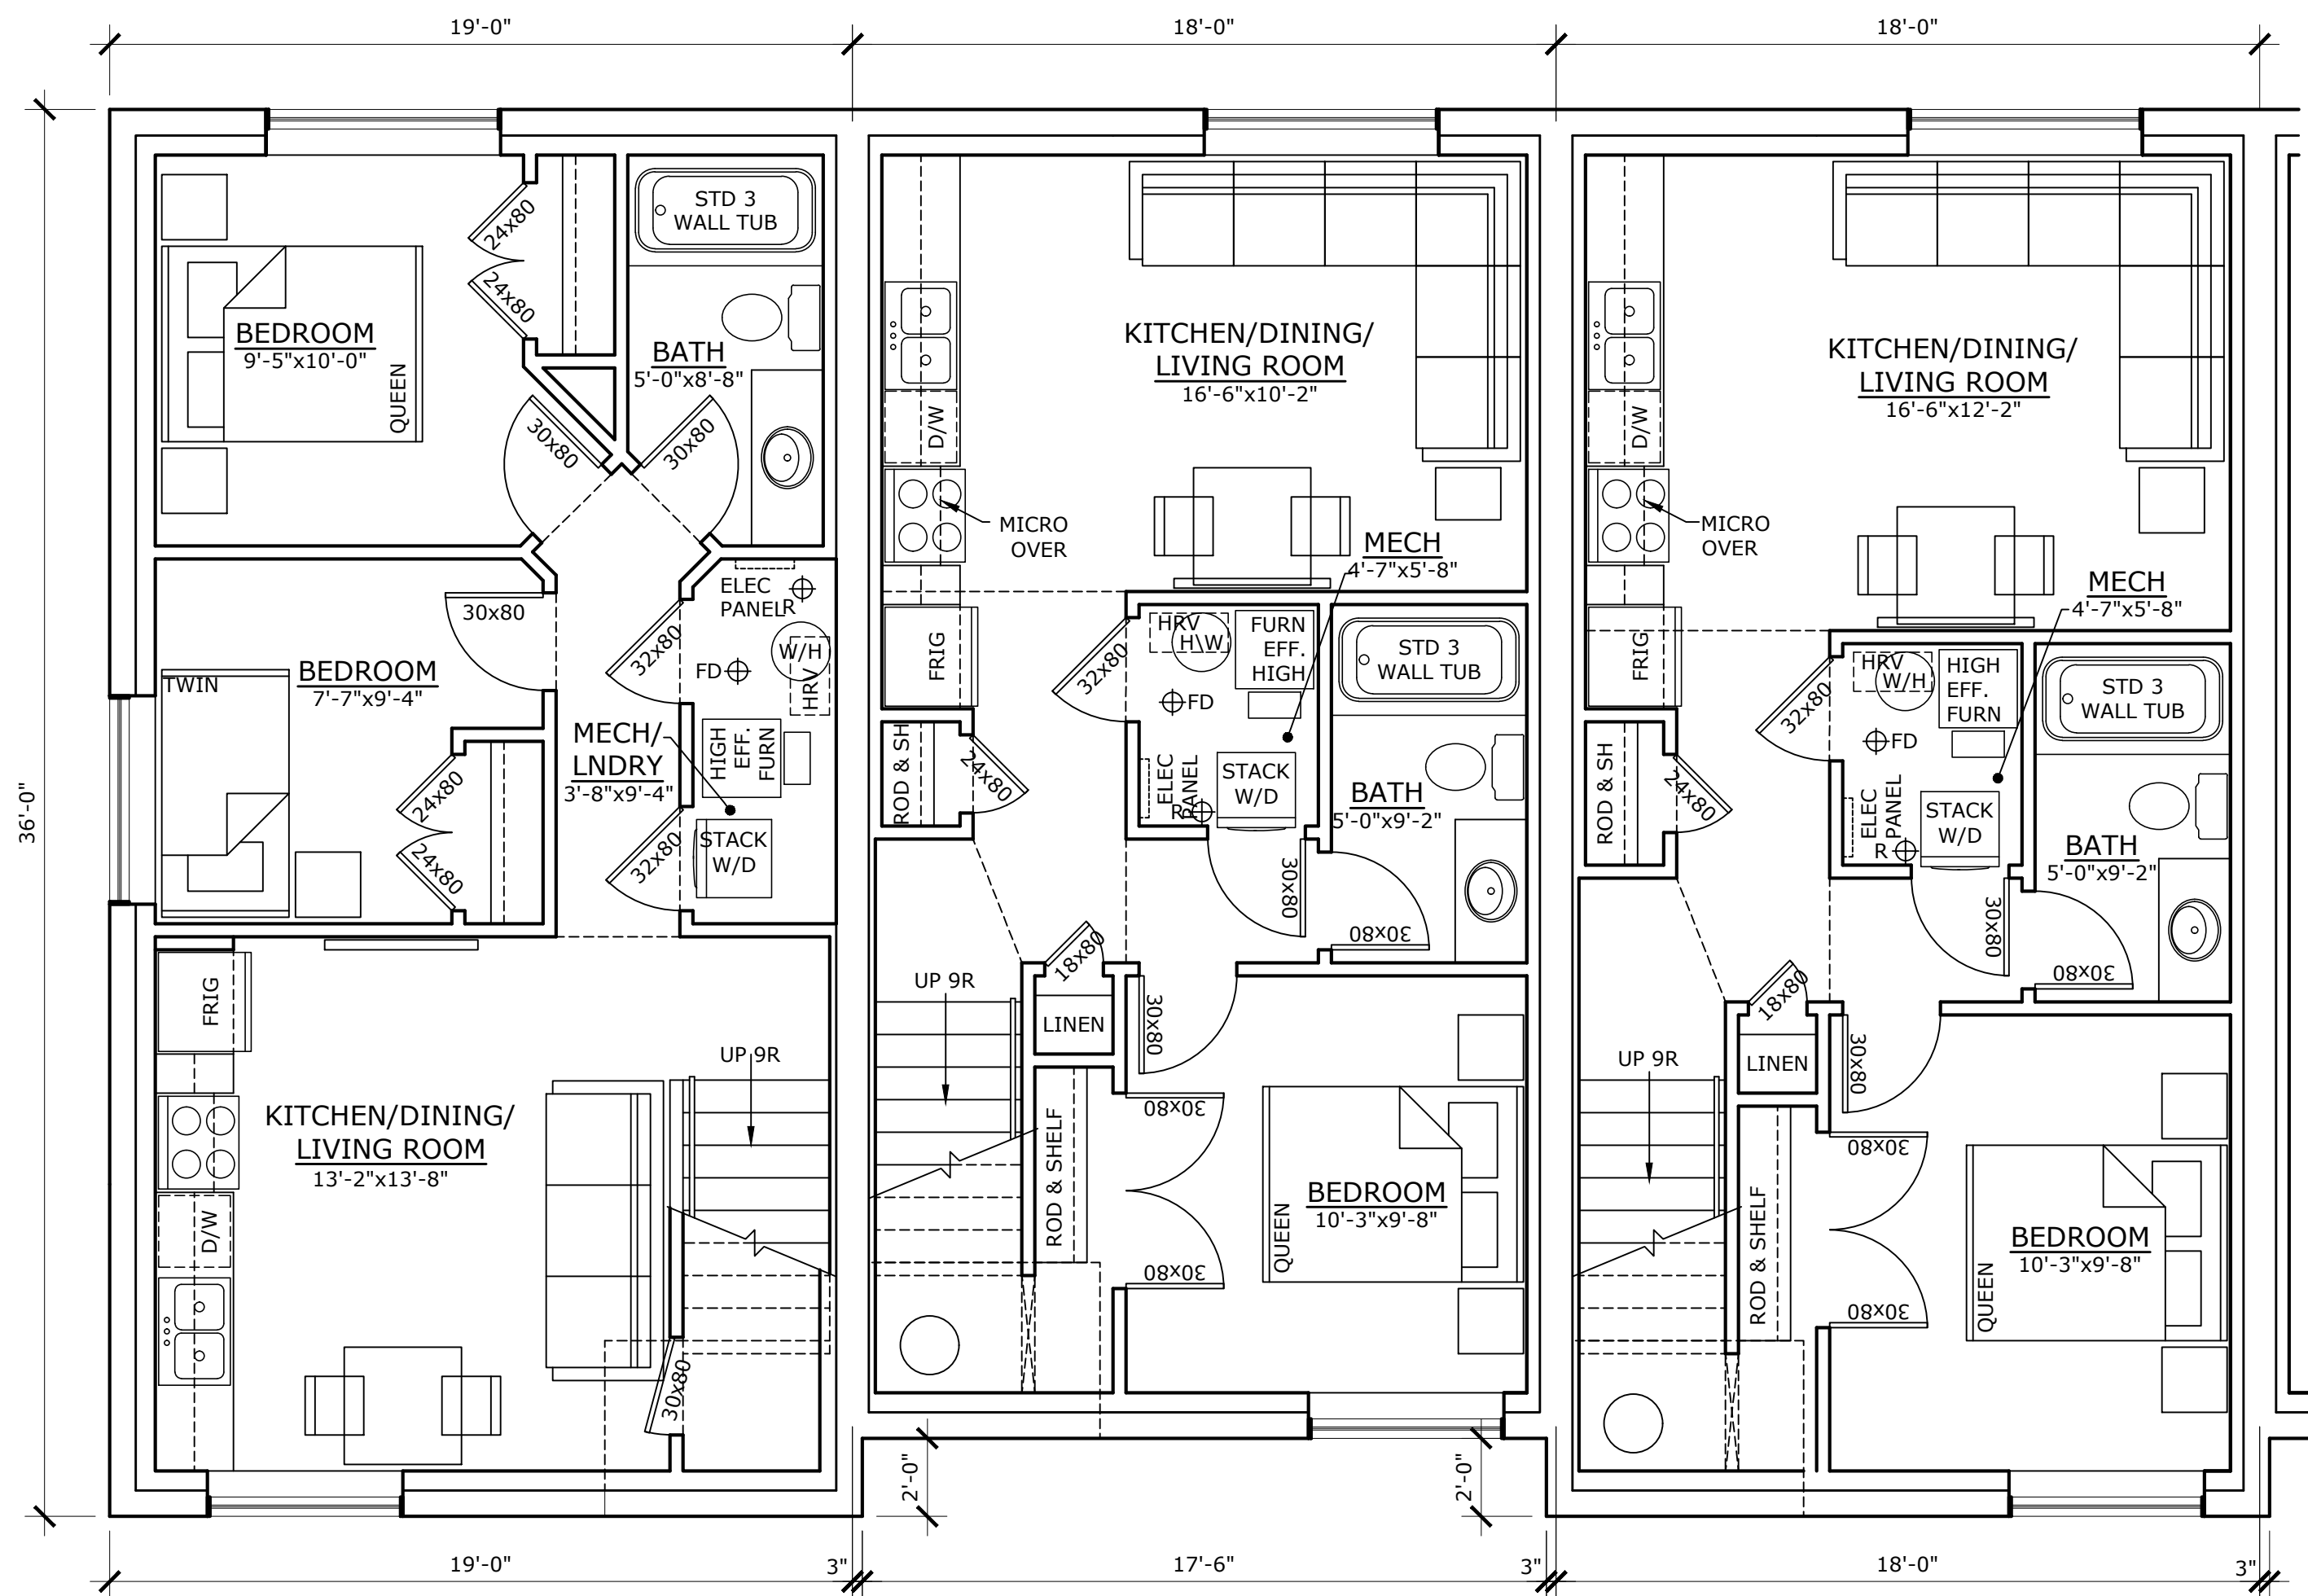

SUITE TYPE A
BASEMENT PLAN
SCALE: 1/4"=1'-0"
SUITE AREA: 685 ft²

SUITE TYPE B
BASEMENT PLAN
SUITE AREA: 612 ft²


SUITE TYPE C
BASEMENT PLAN
SUITE AREA: 649 ft²

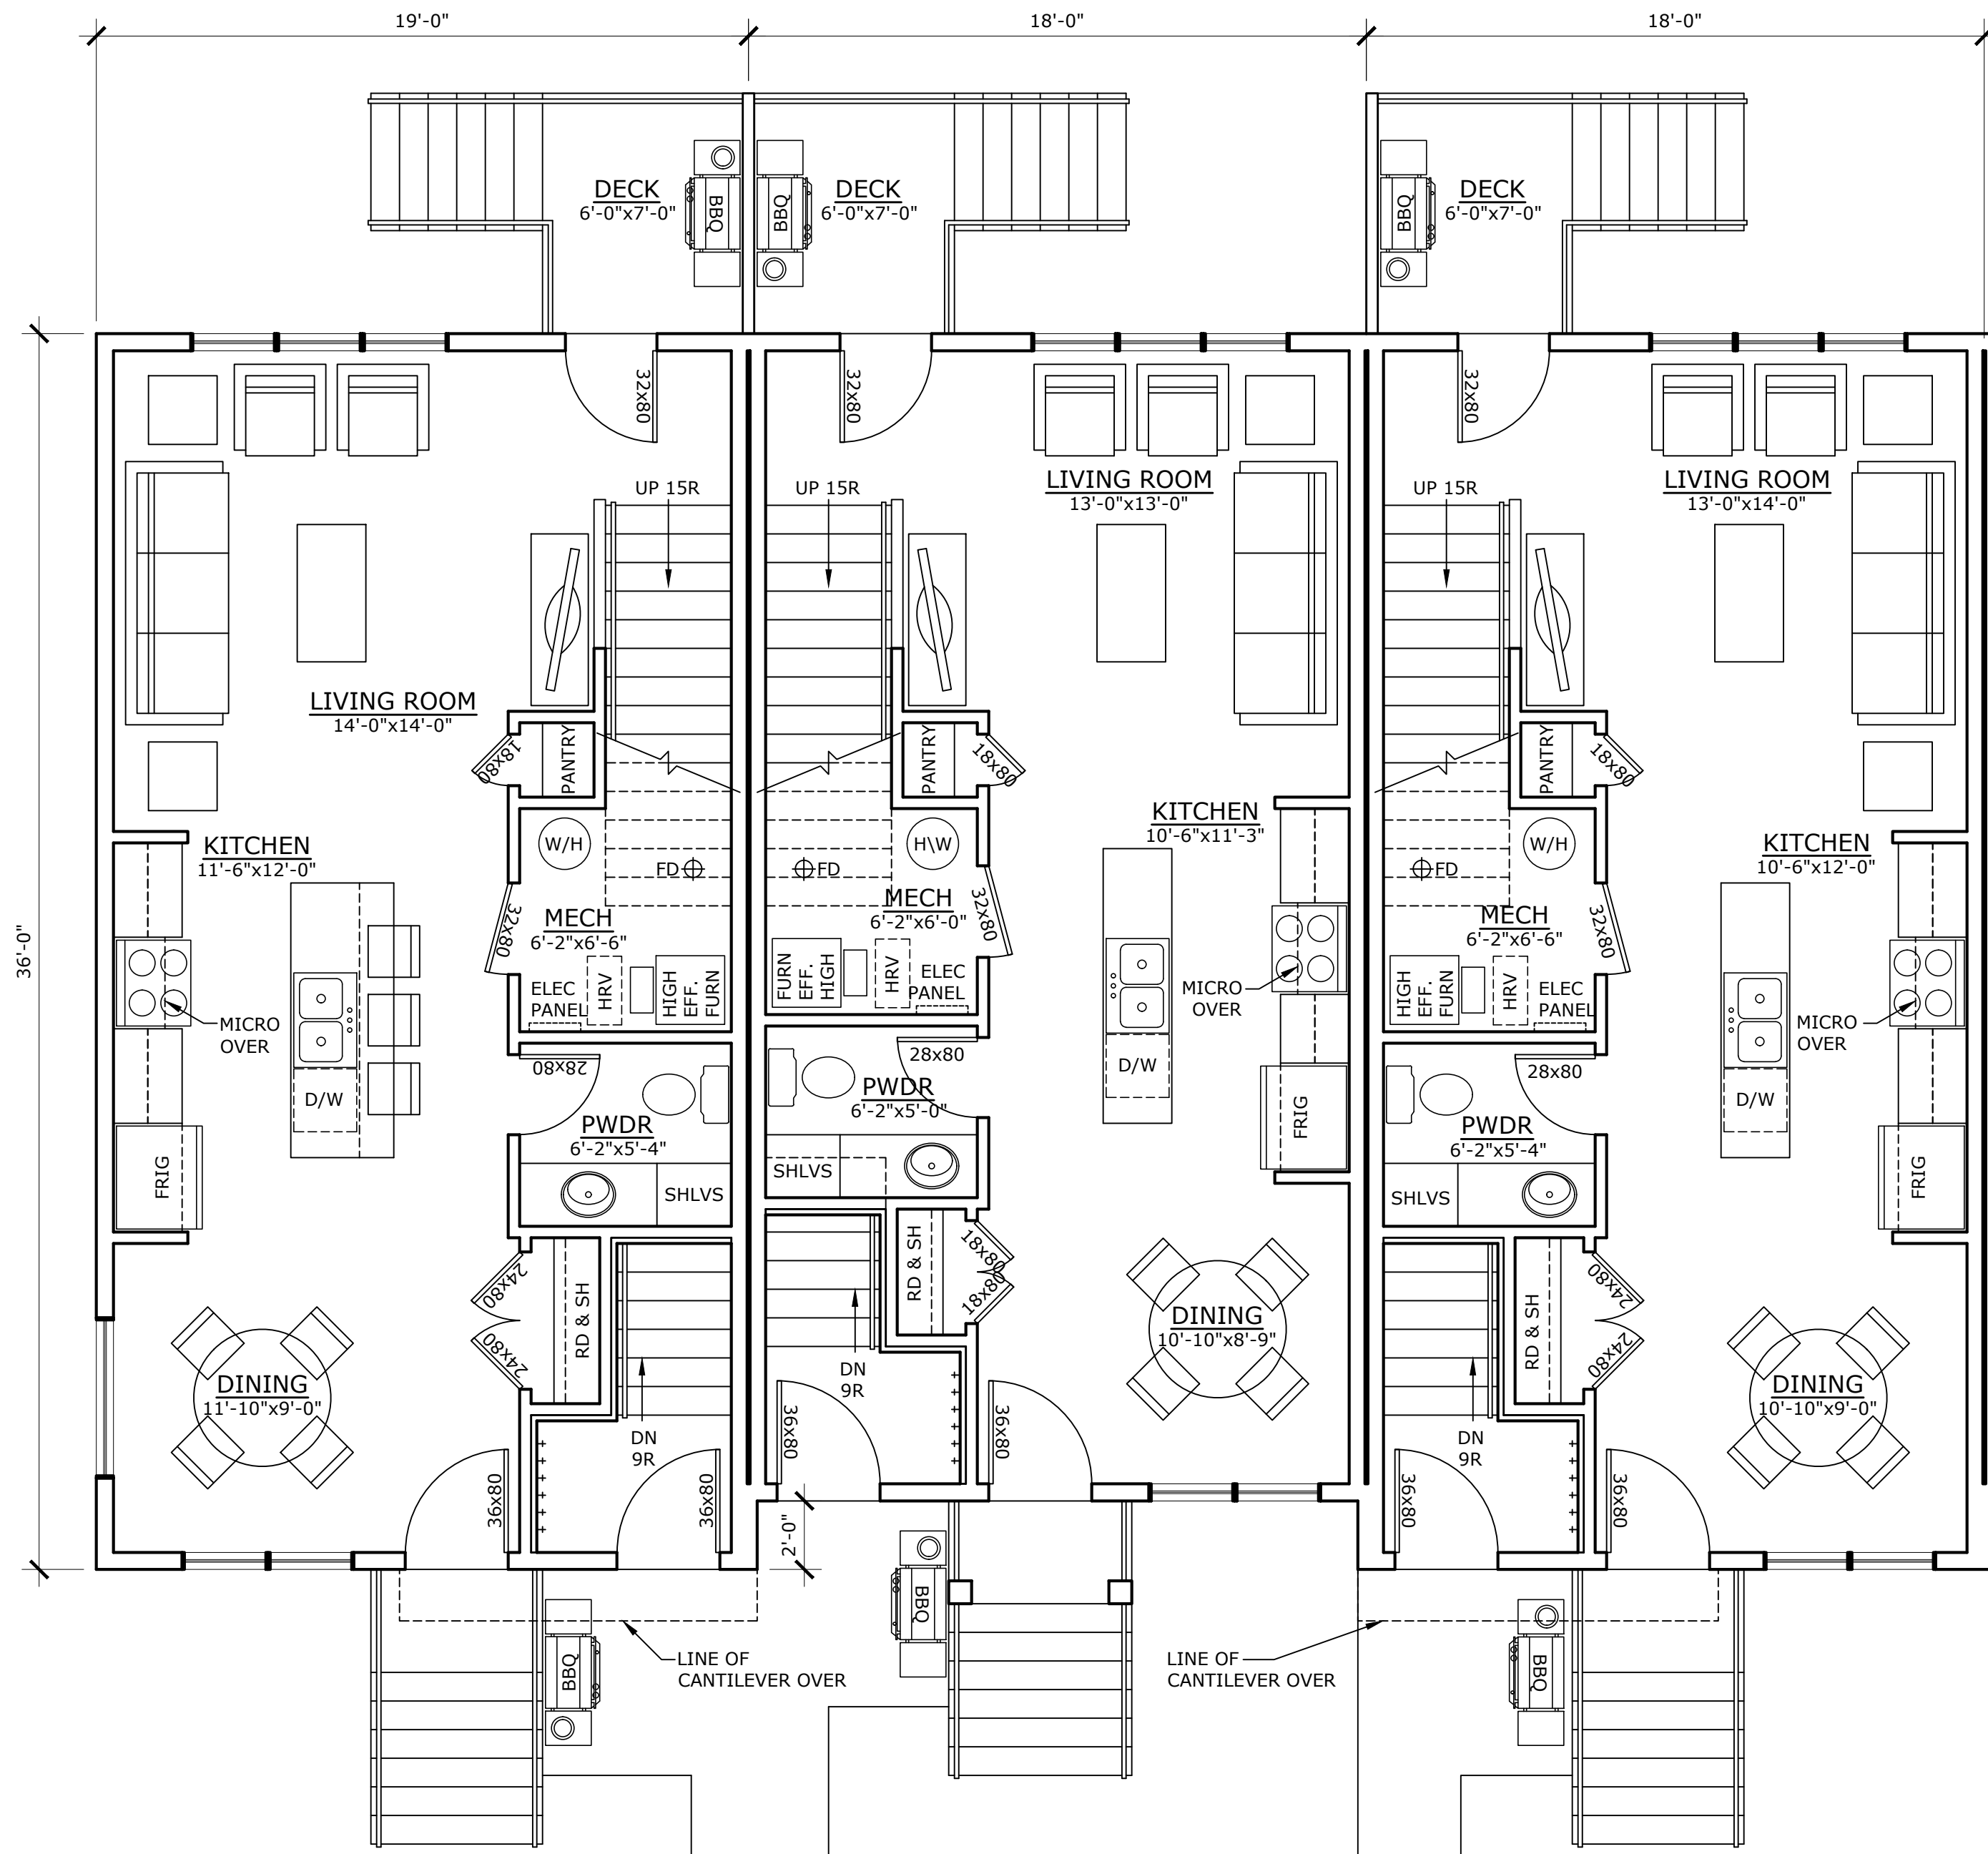

SUITE TYPE D
MAIN FLOOR PLAN
SCALE: 1/4"=1'-0"
SUITE AREA: 685 ft²

SUITE TYPE E
MAIN FLOOR PLAN
SUITE AREA: 612 ft²

SUITE TYPE F
MAIN FLOOR PLAN
SUITE AREA: 649 ft²

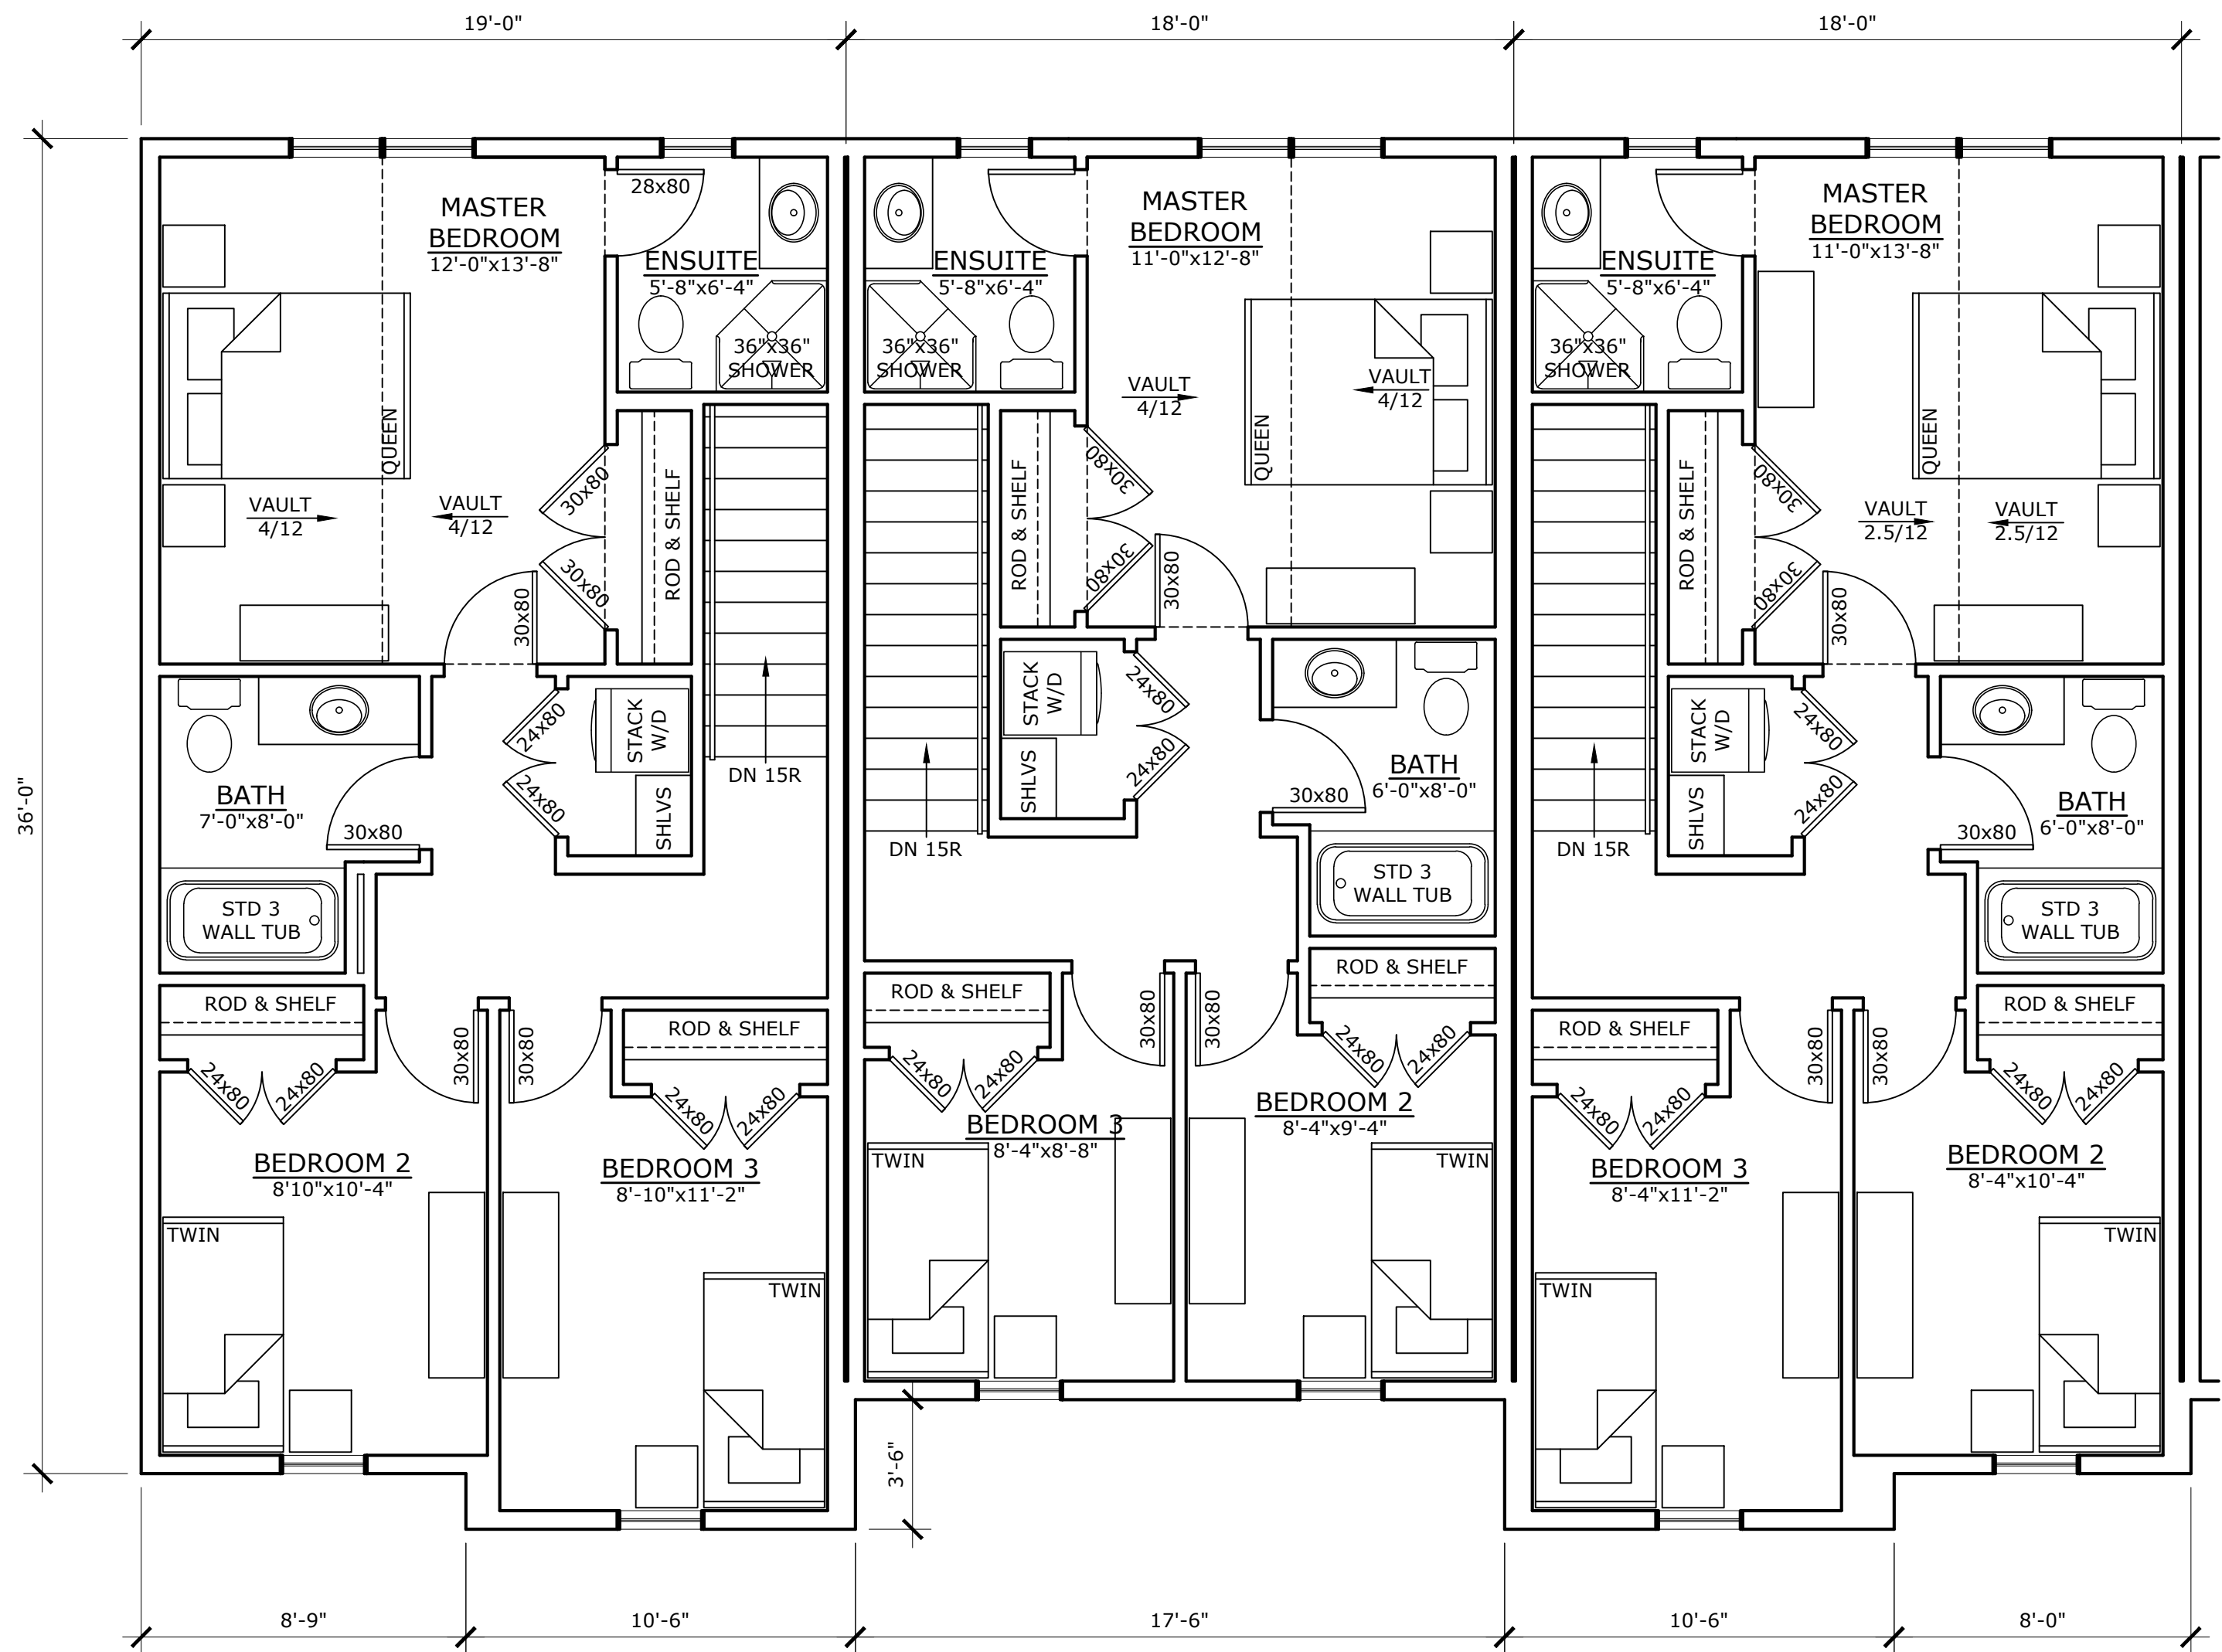

SUITE TYPE D
SECOND FLOOR PLAN
SCALE: 1/4"=1'-0"
SUITE AREA: 700 ft²

SUITE TYPE E
SECOND FLOOR PLAN
SUITE AREA: 612 ft²

SUITE TYPE F
SECOND FLOOR PLAN
SUITE AREA: 664 ft²