

Appendix A-3.4


© ALL RIGHTS RESERVED
THIS DRAWING IS NOT TO BE COPIED OR REVISED IN ANY MANNER WITHOUT THE WRITTEN AUTHORIZATION OF THE ARCHITECT.
THE CONTRACTOR SHALL VERIFY AND BE RESPONSIBLE FOR ALL DIMENSIONS. DO NOT SCALE THE DRAWING. ANY ERRORS OR OMISSIONS SHALL BE REPORTED TO THE ARCHITECT WITHOUT DELAY.



1 SUMMER SOLSTICE 9:00AM
1:1000




2 SUMMER SOLSTICE 12:00PM
1:1000

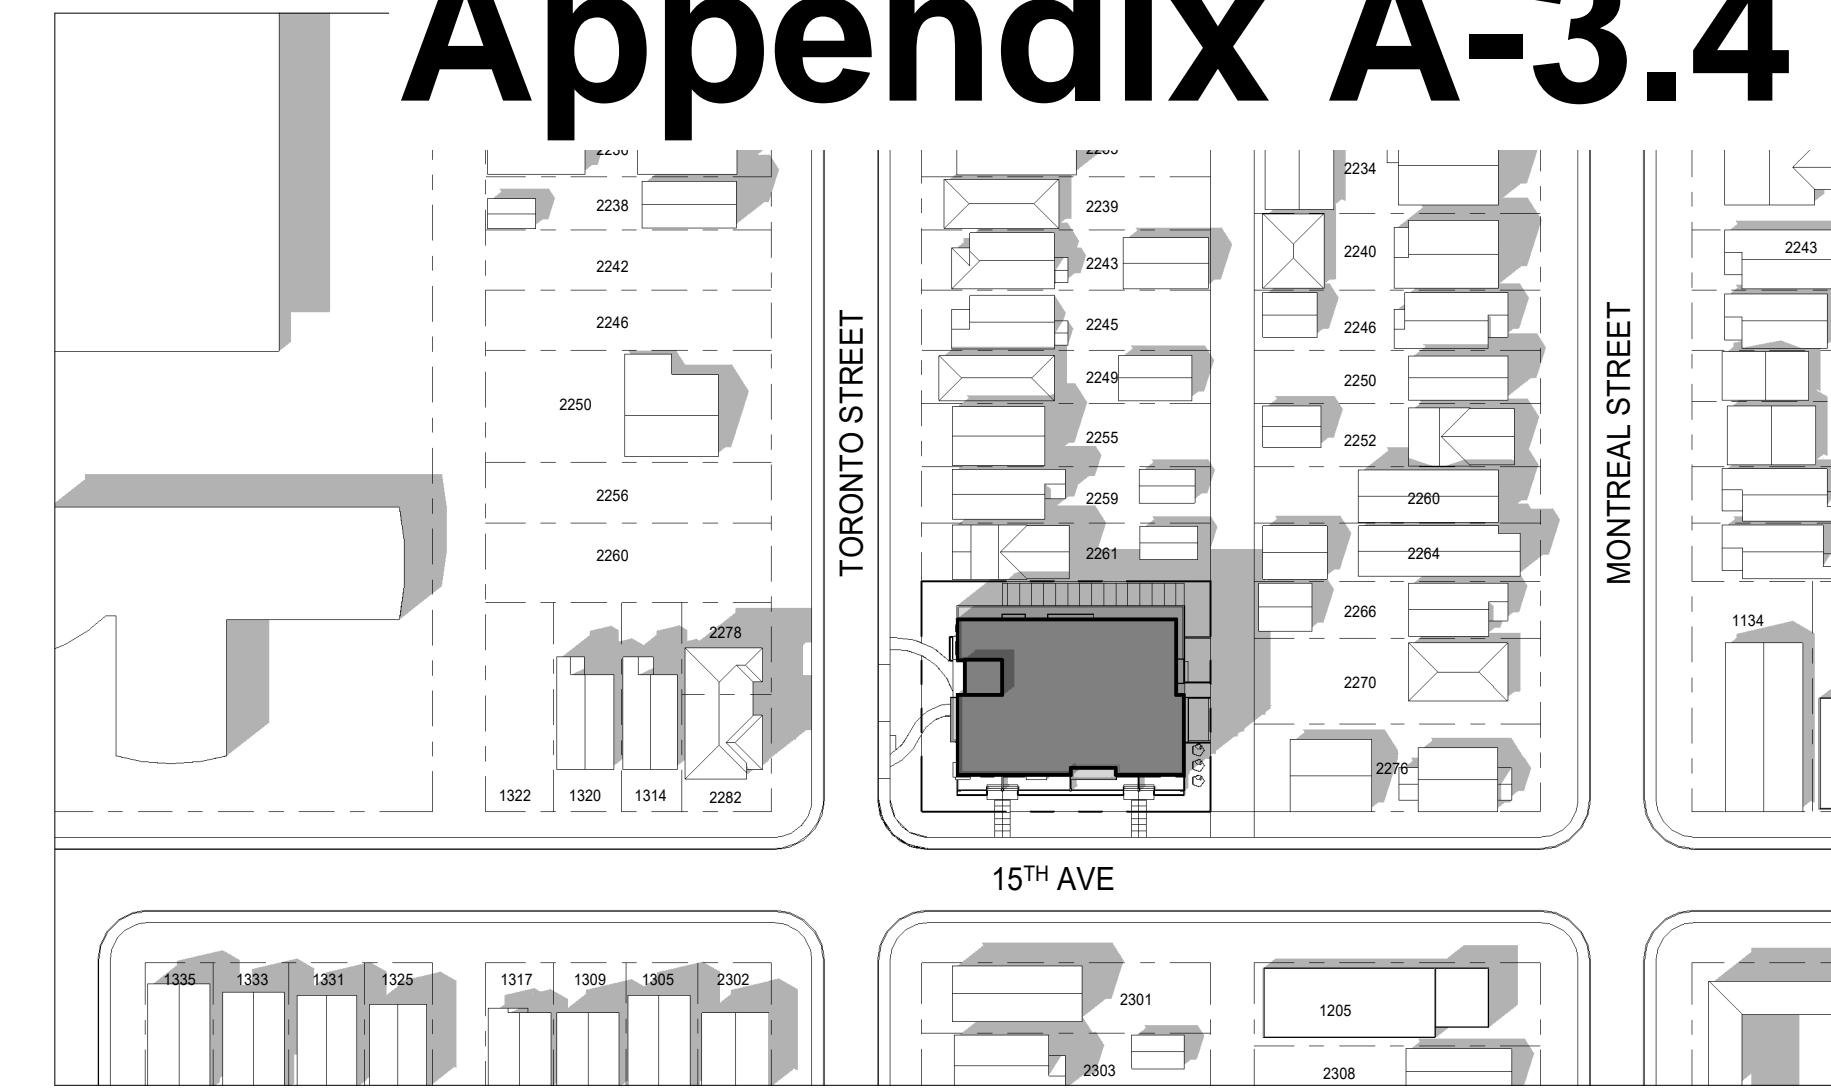

3 SUMMER SOLSTICE 3:00PM
1:1000



4 SPRING/FALL EQUINOX 9:00AM
1:1000

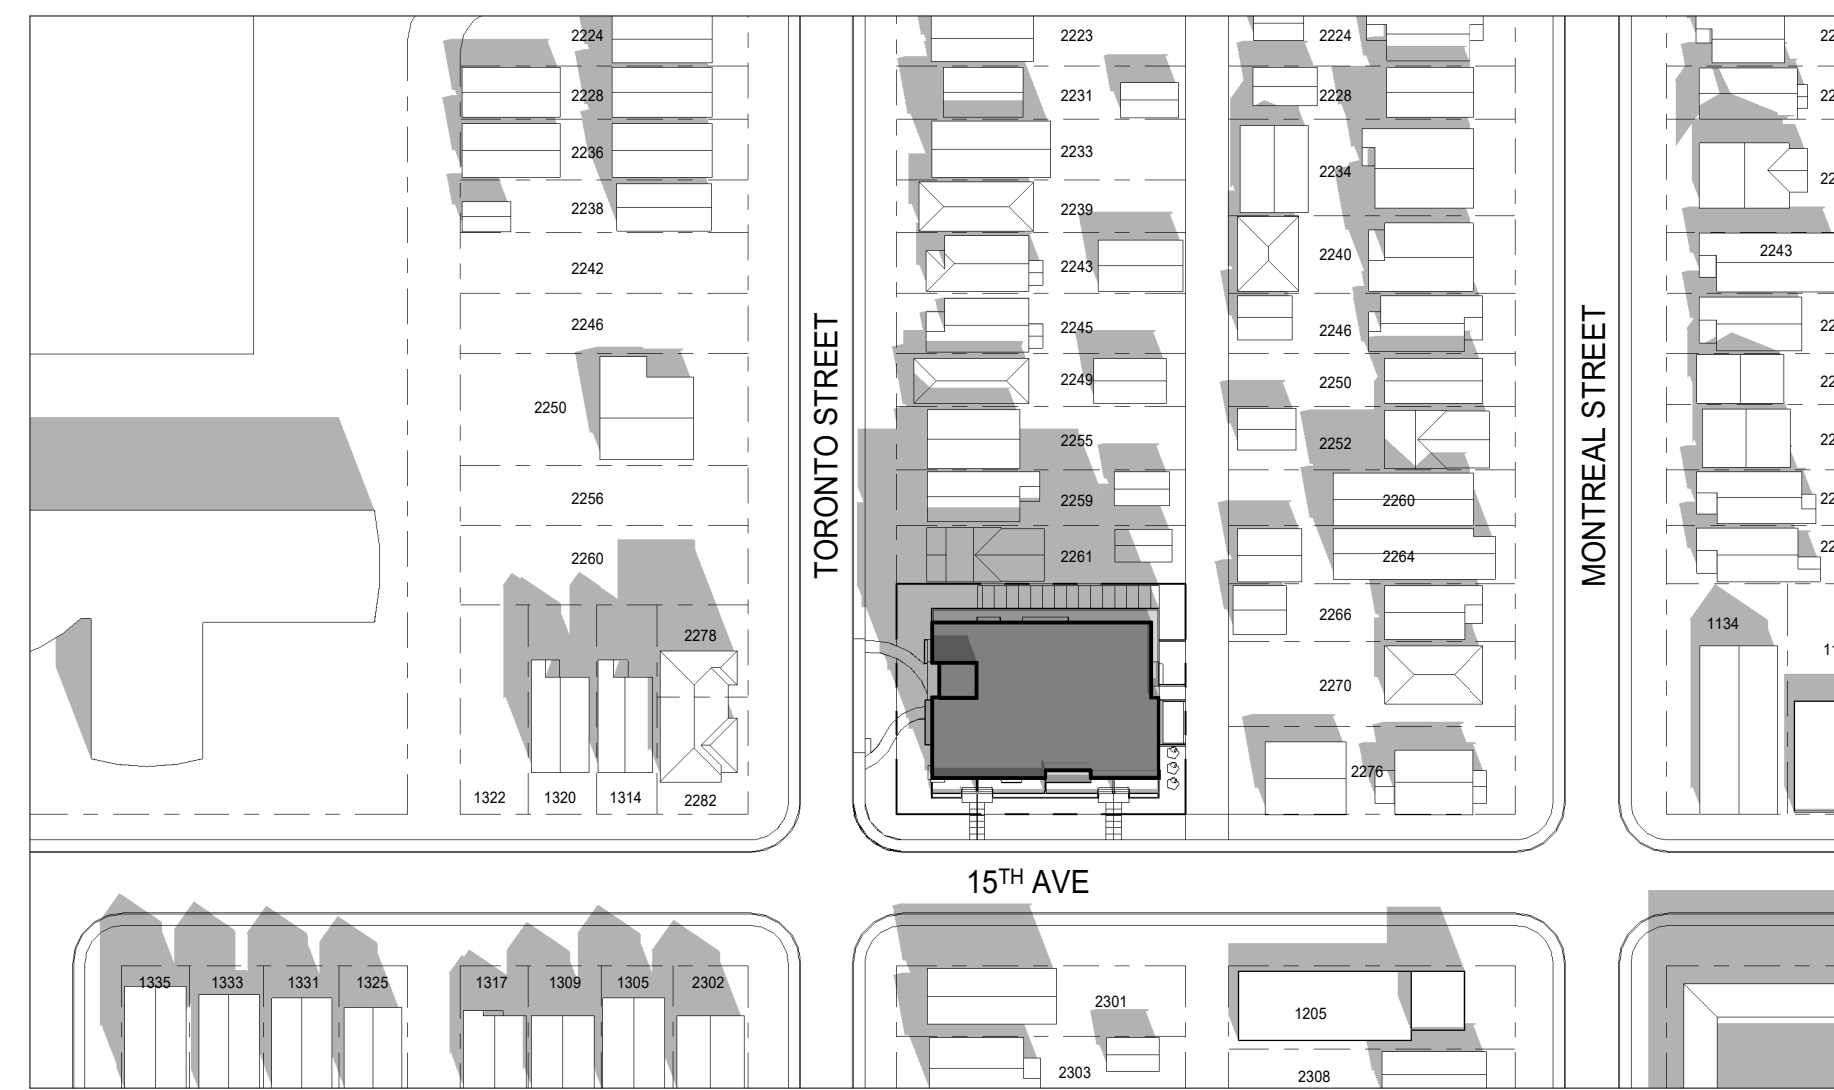

5 SPRING/FALL EQUINOX 12:00PM
1:1000



6 SPRING/FALL EQUINOX 3:00PM
1:1000



7 WINTER SOLSTICE 9:00AM
1:1000



8 WINTER SOLSTICE 12:00PM
1:1000



9 WINTER SOLSTICE 3:00PM
1:1000

PRELIMINARY
FOR DISCUSSION PURPOSES ONLY

15TH AVE DEVELOPMENT
12222 15TH AVE, REGINA, SK

SOLAR STUDY

DRAWN JJ
CHECKED LC
DATE 01/16/23
PROJECT No. 22065
DRAWING No.