


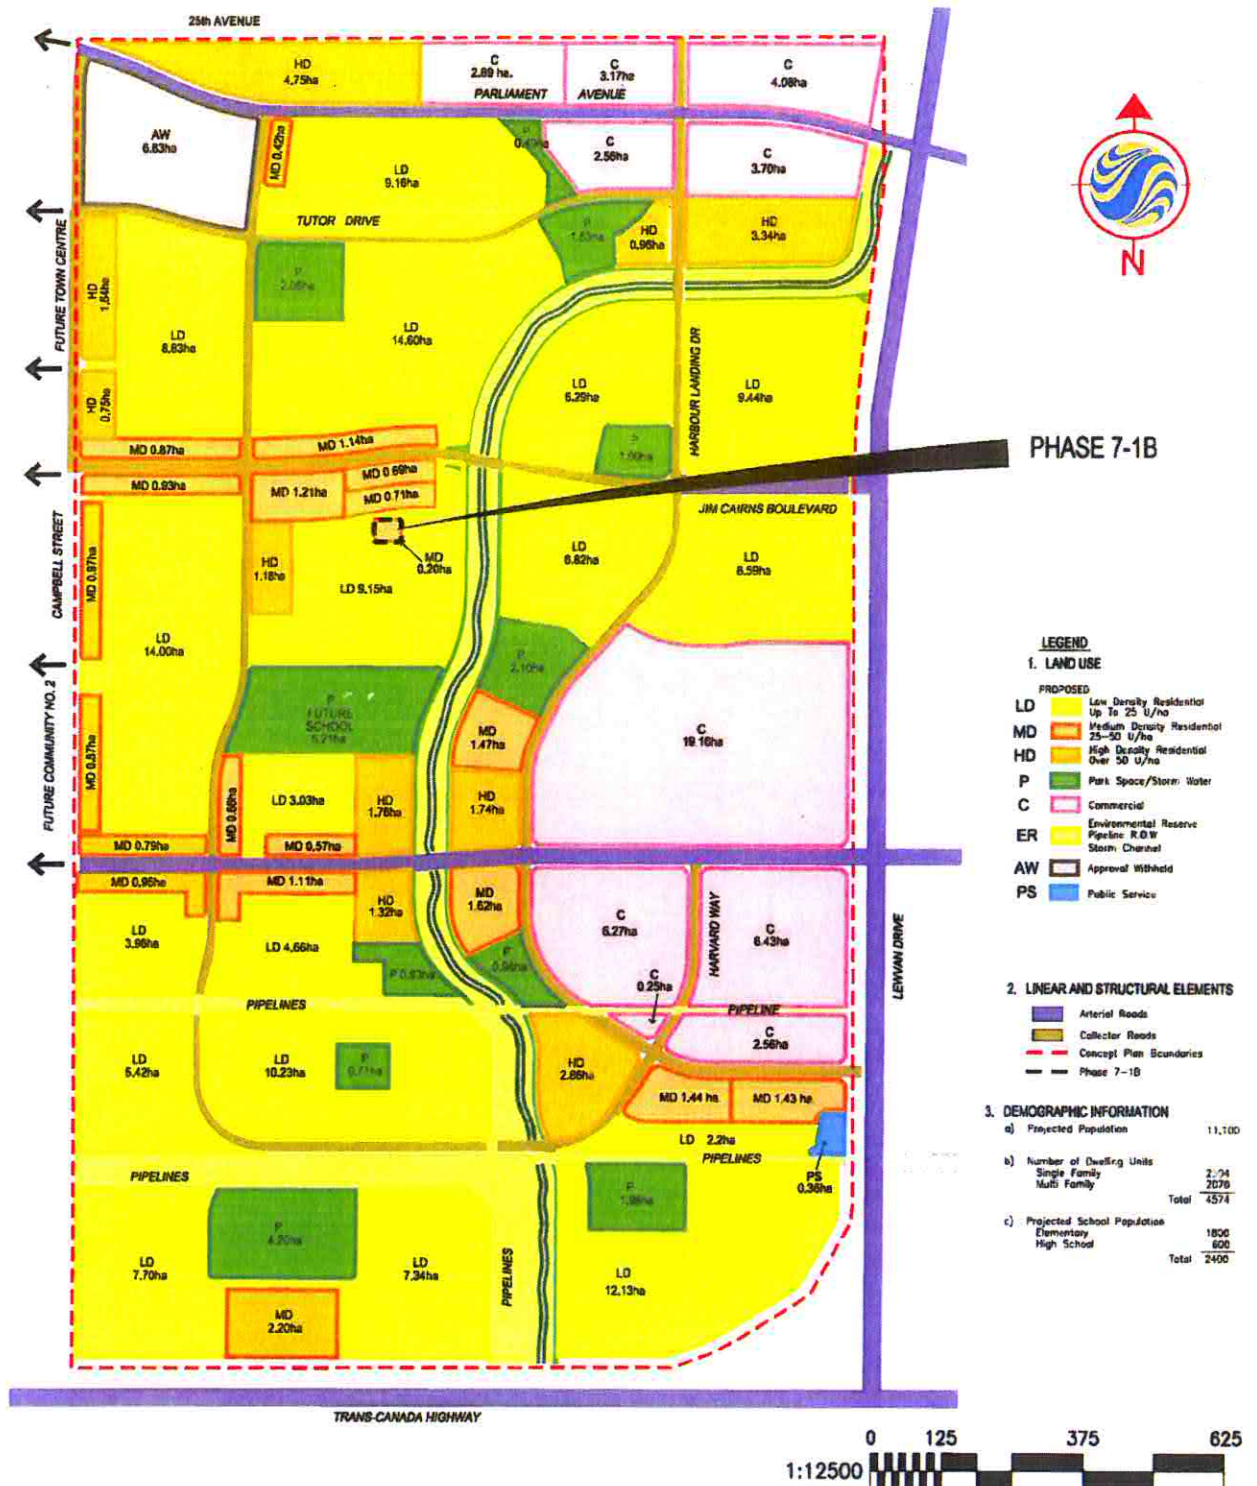

T:\1131\active\113100220\planning\drawings\concept\PH7-1B\_modified concept\_fig2.dwg  
 2012-04-05 02:08PM By: jhovebo

ORIGINAL SHEET - ANSI A



**Stantec**

**Stantec Consulting Ltd.**  
 300, 1919 Rose Street  
 Regina SK Canada  
 S4P 3P1  
 Tel. 306.781.6350  
 Fax. 306.359.0233  
 www.stantec.com



**Client/Project**  
**DUNDEE DEVELOPMENTS**  
**HARBOUR LANDING CONCEPT PLAN**

**Figure No.**  
**2.0**  
**Title**  
**PROPOSED CONCEPT PLAN**