




Appendix C



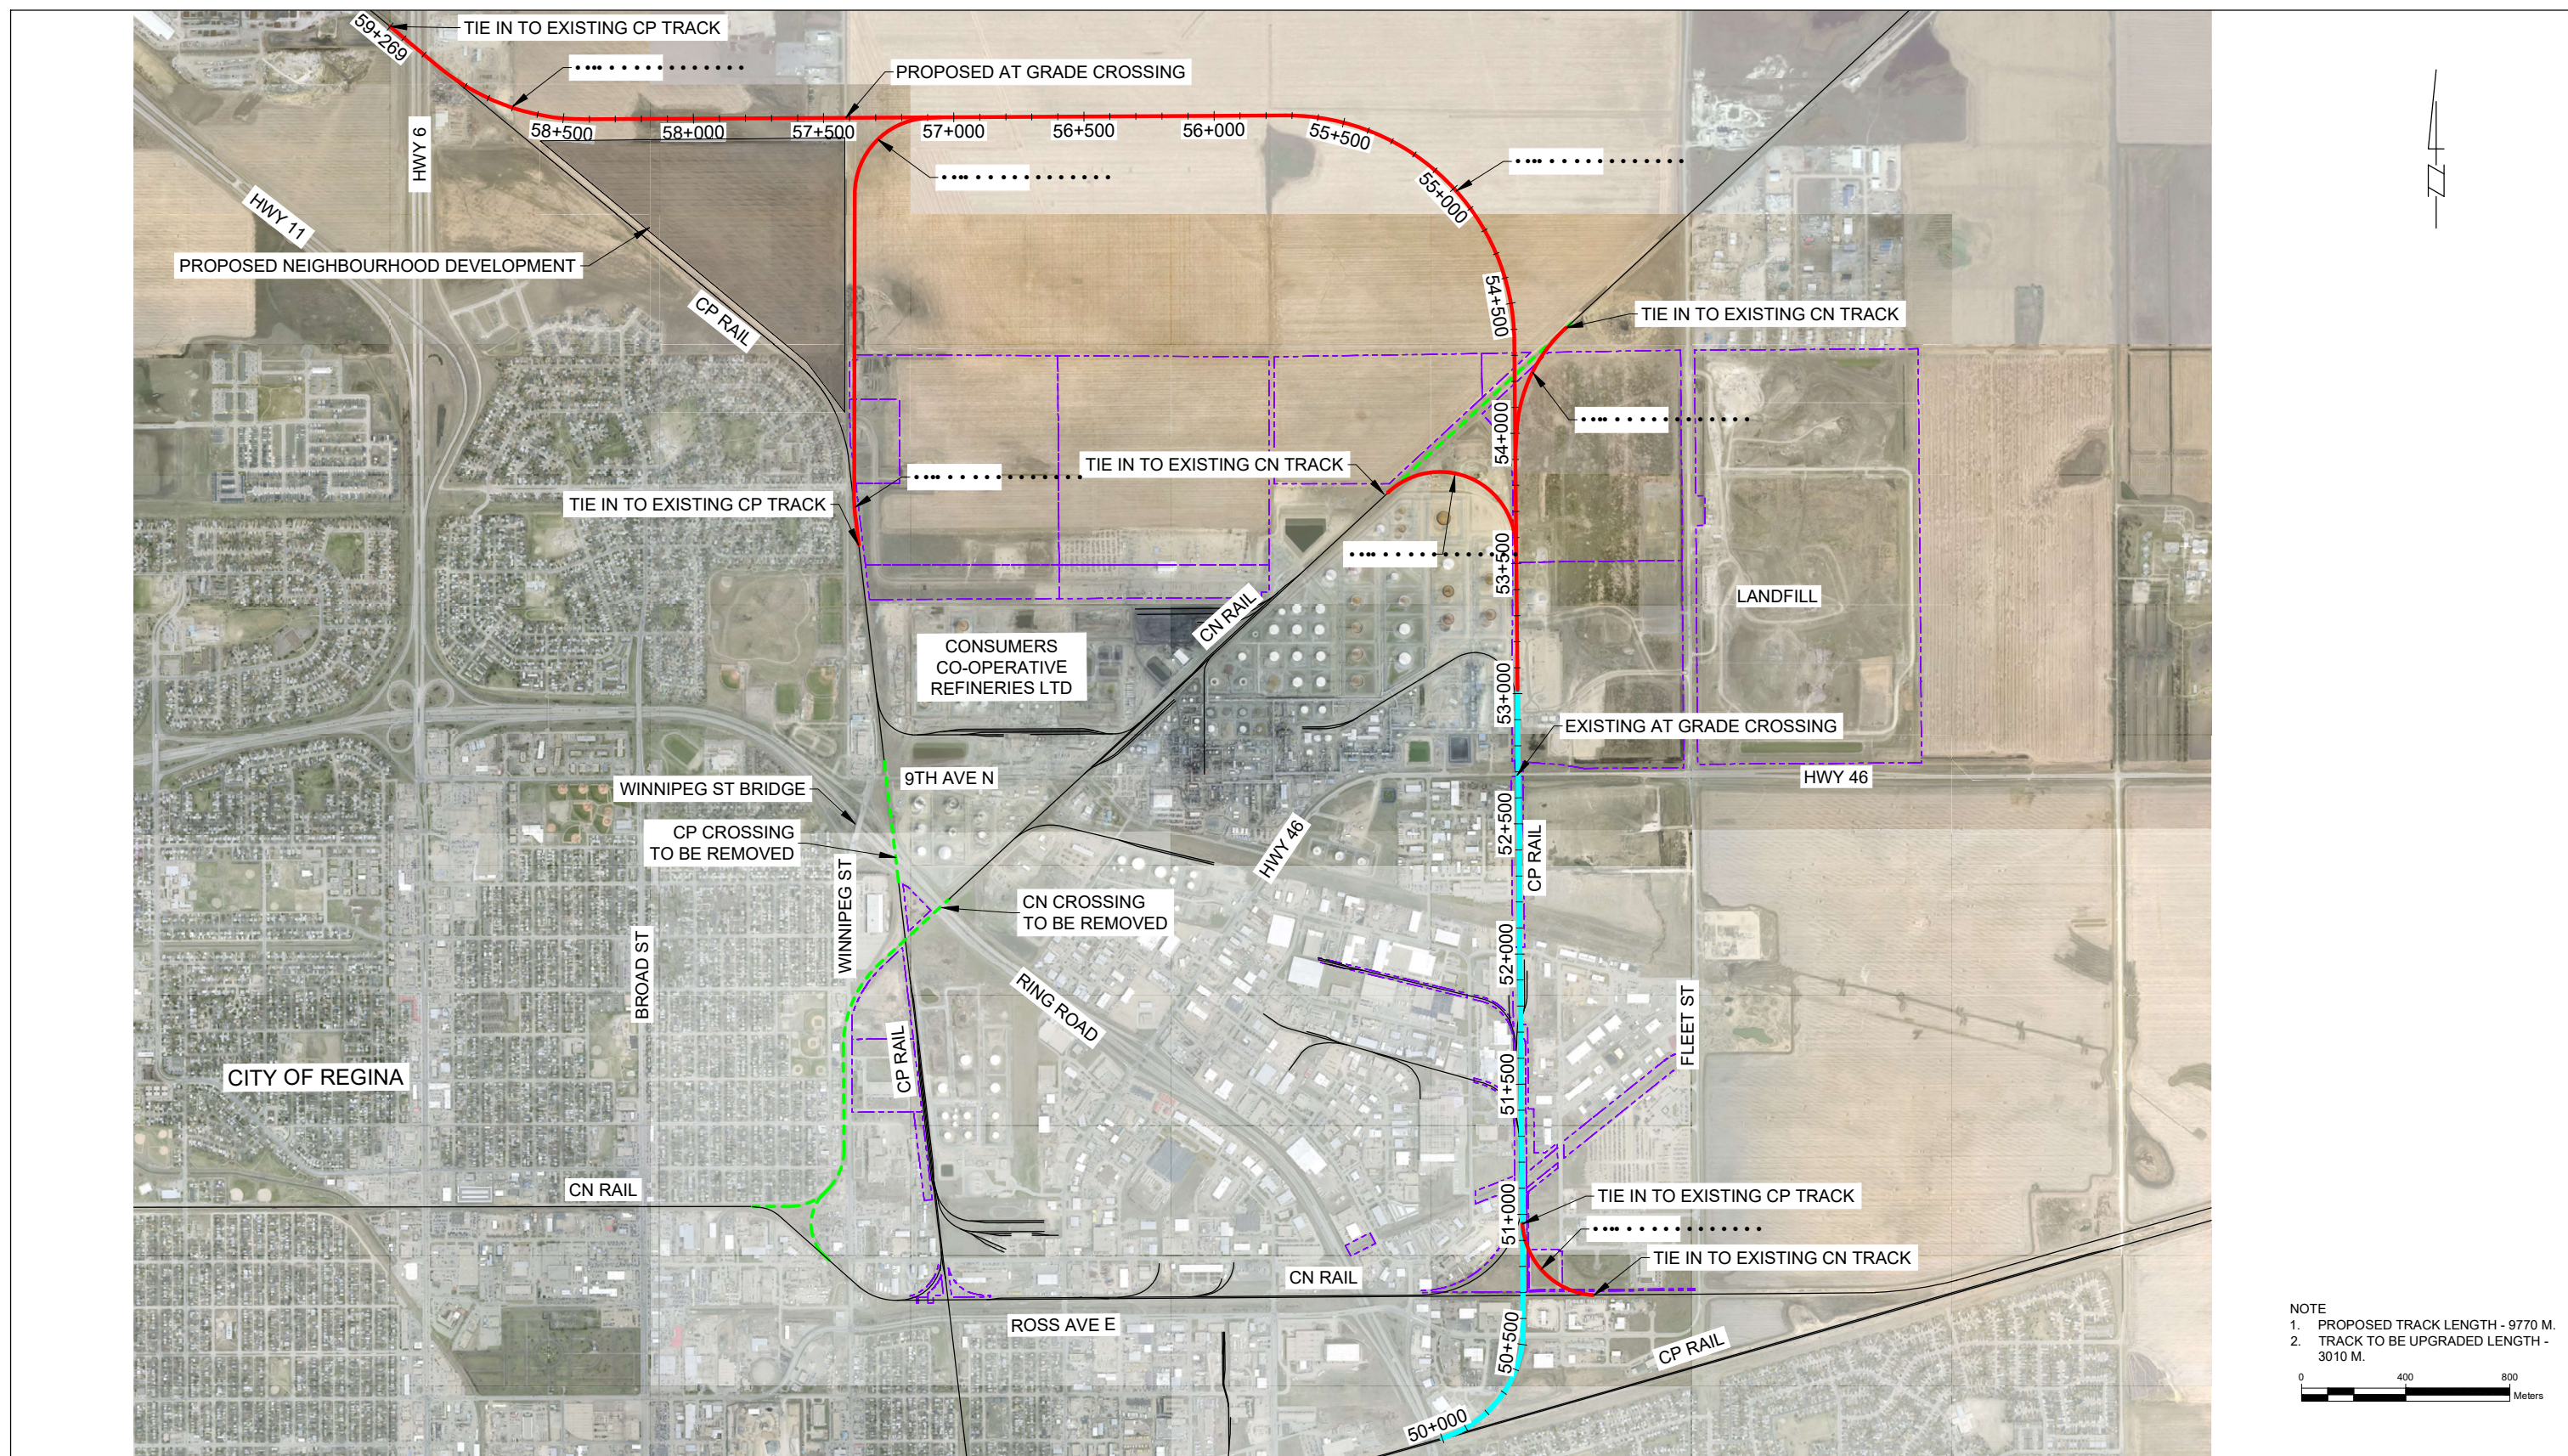

LEGEND

PROPOSED TRACK

EXISTING TRACK 

TRACK TO BE REMOVED 

TRACK TO BE UPGRADED 

CITY PROPERTY BOUNDARY 



			PROJECT MANAGER	F. KRAMER
ISSUE	DATE	DESCRIPTION	PROJECT NUMBER	FK 10134931

ISSUED FOR
REVIEW



CITY OF REGINA
RING ROAD RAIL CROSSINGS FEASIBILITY STUDY
RAIL RELOCATION OPTION 4
PLAN

FILENAME	
SCALE	1:12,000

DRAWING