


Appendix A-3.1b

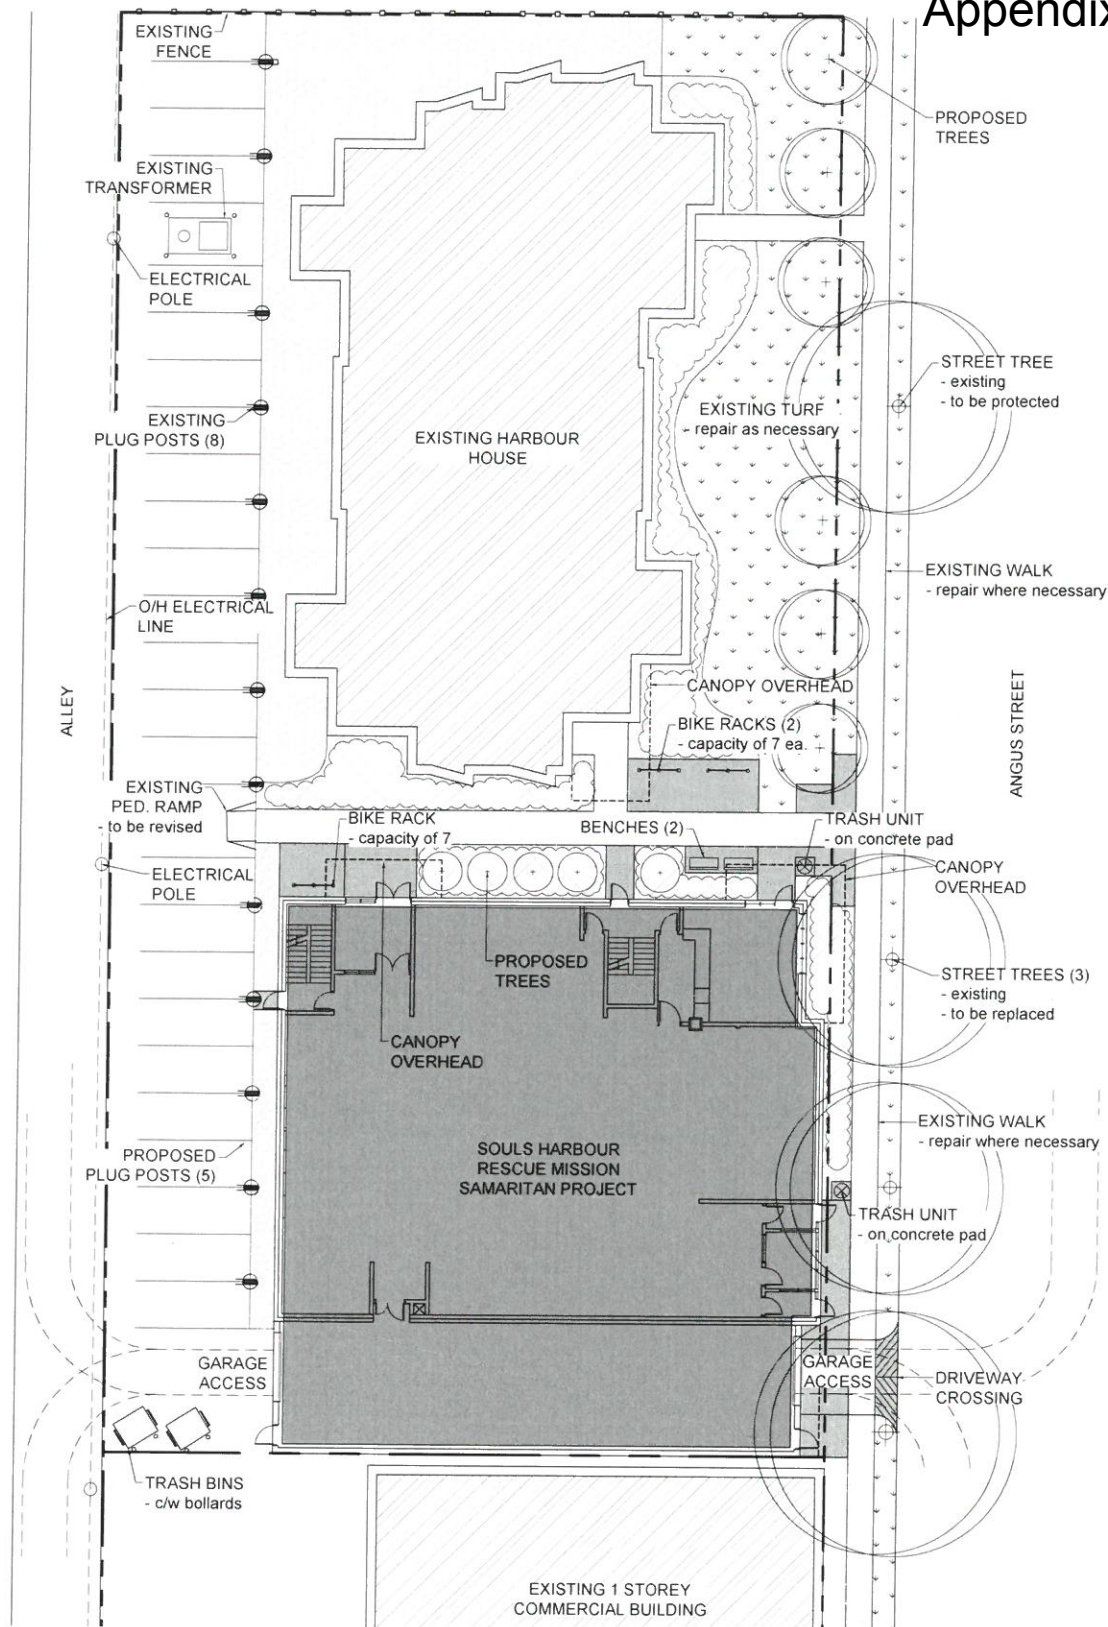

LANDSCAPE AREA CALCULATIONS per City of Regina bylaw Chapter 15: Landscape and Buffer Regulations	
Gross Site Area:	2,918 m ²
Gross Parking Area:	532 m ²
Total Site Landscape Required (10%):	292 m ²
Total Landscape Provided:	536 m ² (18%)

Number of Trees Required: (1 tree/40m ² of required landscape)	7
Number of Trees Provided:	15
Number of Shrubs Required: (1 shrub/20m ² of required landscape)	15
Number of Shrubs Provided:	211 m ² / 253 shrubs

* Deciduous trees shall be planted at a minimum of one tree per ten linear metres along a registered road right of way.

LEGEND

TURF	CONCRETE - proposed
ROCK MULCH - existing	SHRUB PLANTING BED
CONCRETE - existing	GRANULAR MULCH

SCALE: 1:250

0m 5m 10m 15m

Contract Zone Application - SHRM Samaritan Project

Date: June 9, 2016 Prepared By: SEPW Architecture Inc.

SEPW Architecture Inc.