

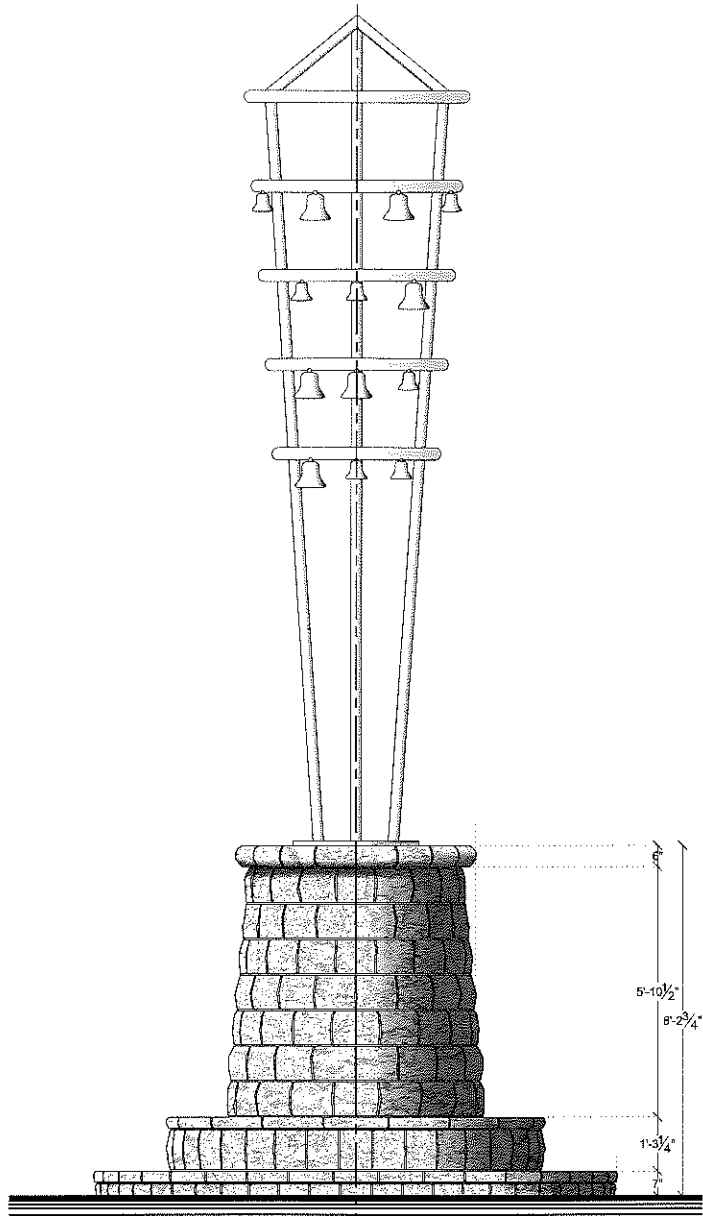


ALL DRAWINGS & RELATED DOCUMENTS ARE THE COPYRIGHT PROPERTY OF THE REGISTRATION CONSULTANT & MUST BE RETURNED UPON REQUEST. REPRODUCTION OF DRAWINGS & RELATED DOCUMENTS IN PART OR IN WHOLE IS FORBIDDEN WITHOUT THE REGISTRATION CONSULTANT'S WRITTEN PERMISSION.

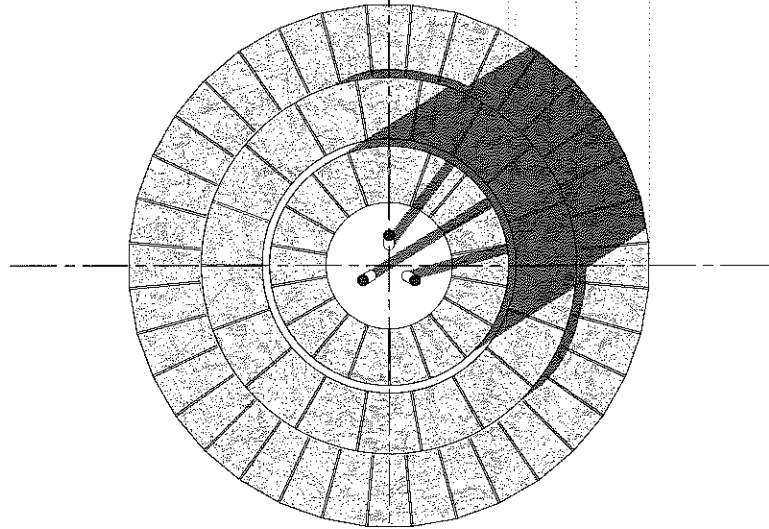

**GLOCKENSPIEL
 PROPOSED DESIGN**

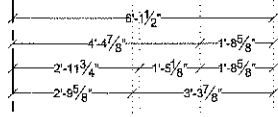

2		
1		
REV.	DESCRIPTION	DATE

PROJECT:
**REGINA
 GLOCKENSPIEL**
 VICTORIA PARK, REGINA, SASK.
 TITLE:
**ELEVATION
 AND PLAN**

DRAWN BY: JWB
 DATE: 12/15/2014
 SCALE: 3/8" = 1'-0"

DWGR:
A-PR-1-01