


EAST ELEVATION - 5602 WATERER ROAD

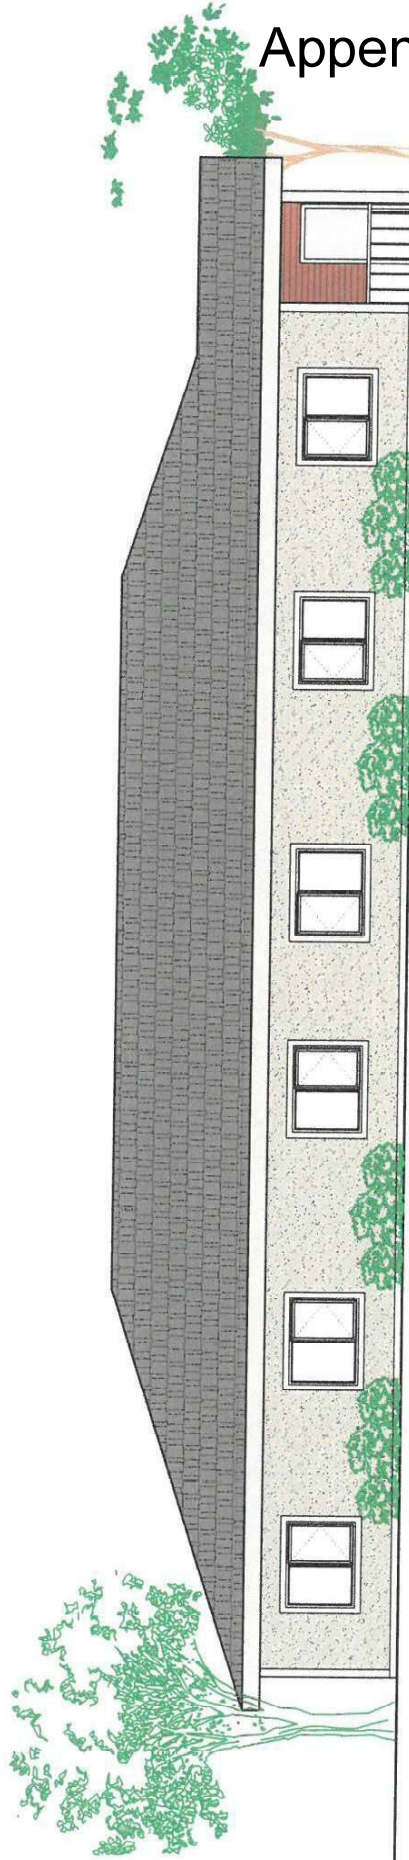

WEST ELEVATION - 5602 WATERER ROAD

PROJECT NO.	DATE	BY	SCALE	PROJECT TITLE	DATE	BY	SCALE
	02/2017		1/2"	GROUP HOME			
				5602 Waterer Road			
				REGINA, SK			
				ARCHITECT			
				CE Lint + Edwards Architects			
				1000 22nd Avenue, Regina, SK, S4P 0C3			
				403-222-2777			
				(403) 495-5583			
PROJECT TITLE	BUILDING ELEVATIONS						
DATE	02/2017						
BY							
SCALE	1/2"						
PROJECT NO.	A2-0.2						