


Appendix A-3.1

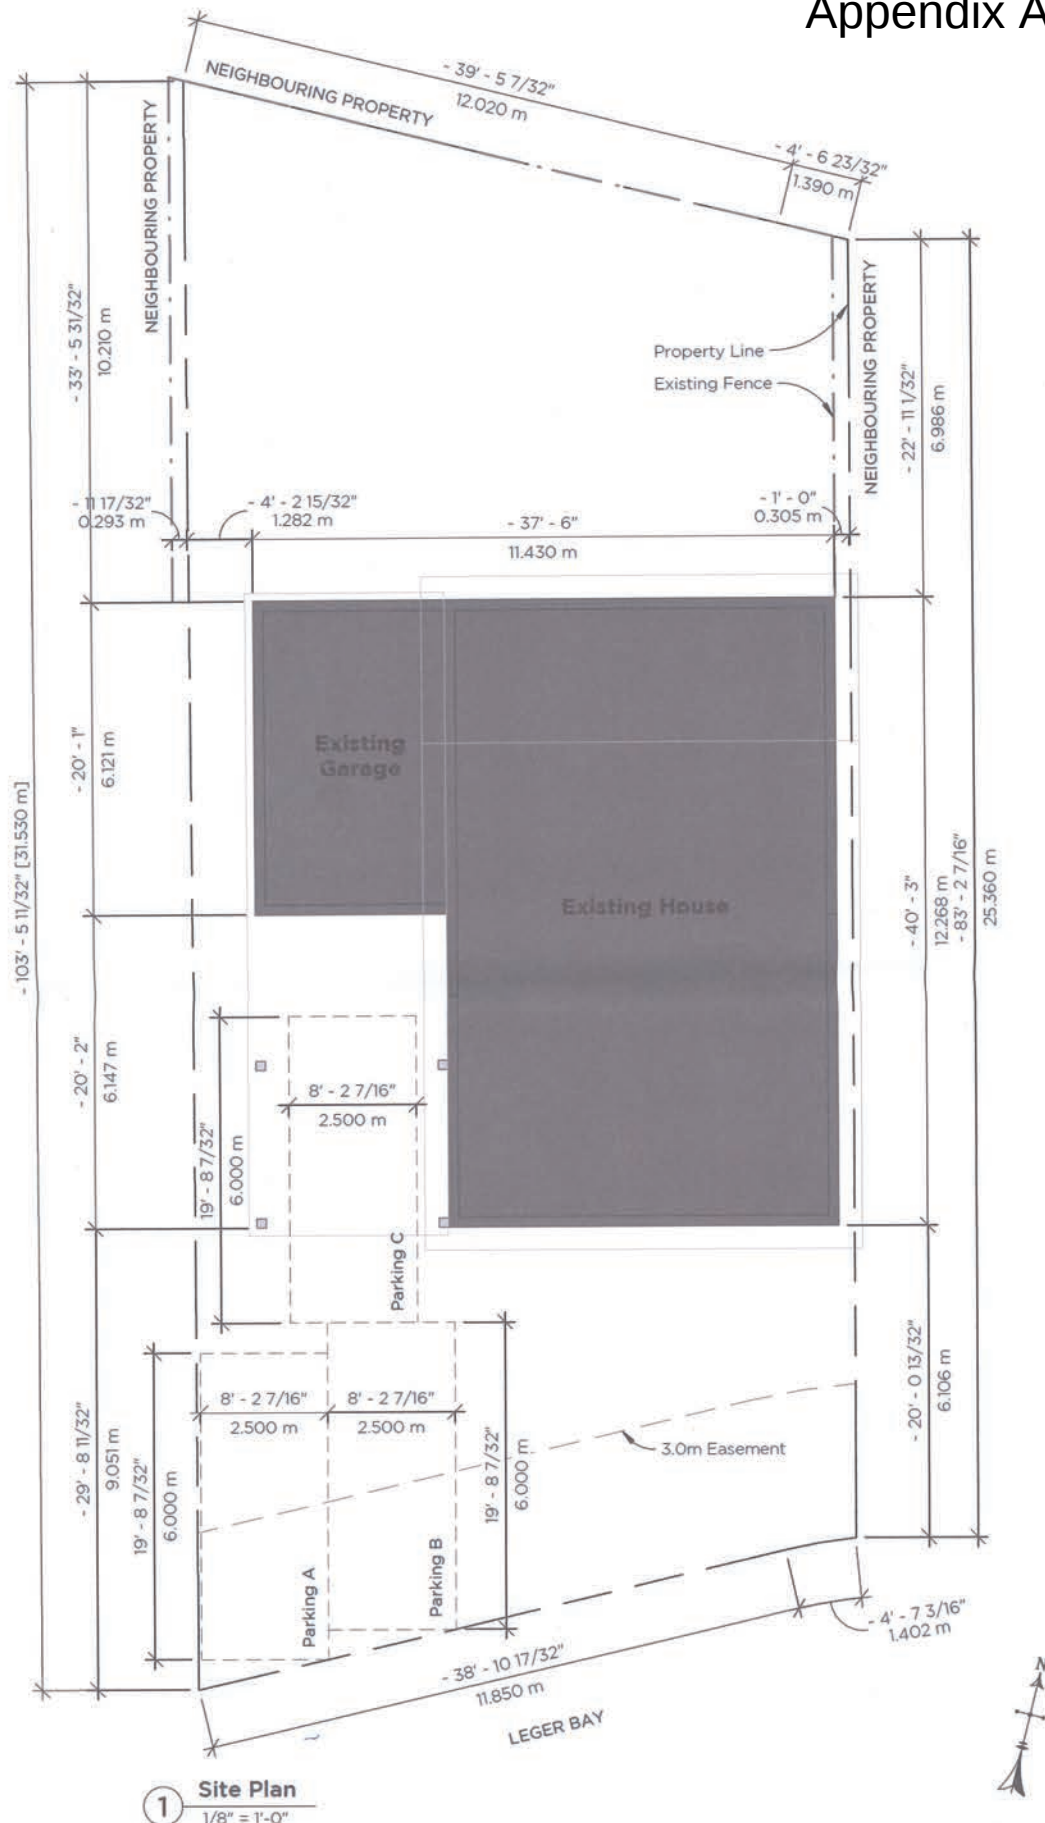

1 Site Plan
1/8" = 1'-0"